

FOUNDATION LAYOUT


PILE LOCATION IS TO CENTERLINE PILE.
 ALL PILES ARE HP 310 X 79 STEEL PILES.
 PILE #4 IS LOCATED 12mm RIGHT OF WORK LINE
 AT BENT #1 & BENT #2.

PROJECT NO. R-2514A
ONSLOW COUNTY
 STATION: 182+87.400-L-MED.

SHEET 2 OF 3

STATE OF NORTH CAROLINA
 DEPARTMENT OF TRANSPORTATION
 RALEIGH

GENERAL DRAWING
FOUNDATION LAYOUT
RIGHT LANE

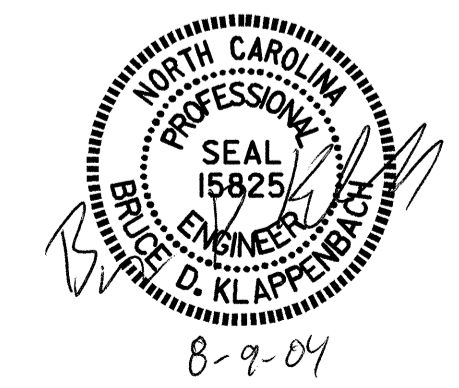

REVISIONS						SHEET NO.
NO.	BY:	DATE:	NO.	BY:	DATE:	S-25
1			3			TOTAL SHEETS
2			4			46

DRAWN BY : G.M. Patterson DATE : 12-08-03
 CHECKED BY : B.D. KLAPPENBACH DATE : 02-14-04

09-AUG-2004 11:01
 W:\squad1\R2514a\Strland2\mpatterson\Microstation\R2514A_sd_gd_02.dgn
 mpatterson