



NOTES

STIRRUPS IN CAP MAY BE SHIFTED AS NECESSARY TO CLEAR ANCHOR BOLTS.
 FOR PILE SPLICE DETAILS, SEE SHEET 2 OF 2.
 THE LATERAL GUIDE AT EACH END IS NOT TO BE POURED UNTIL AFTER THE CORED SLAB UNITS ARE IN PLACE.

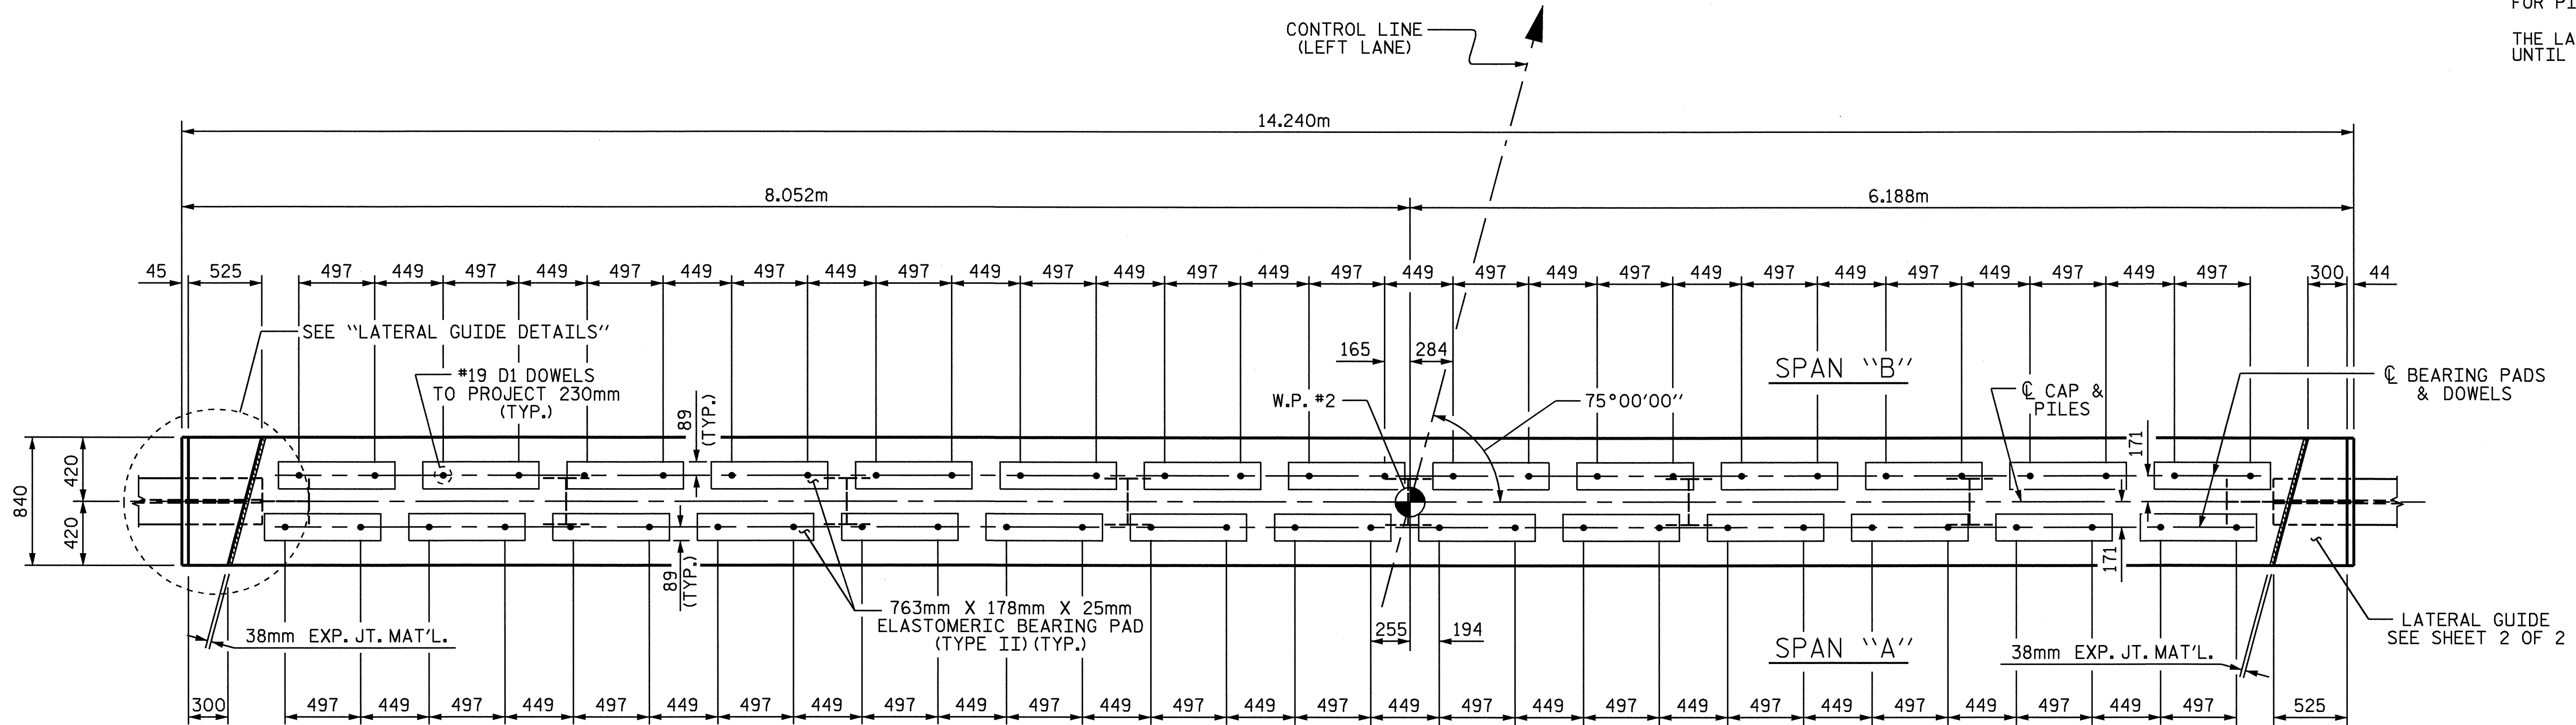

PLAN

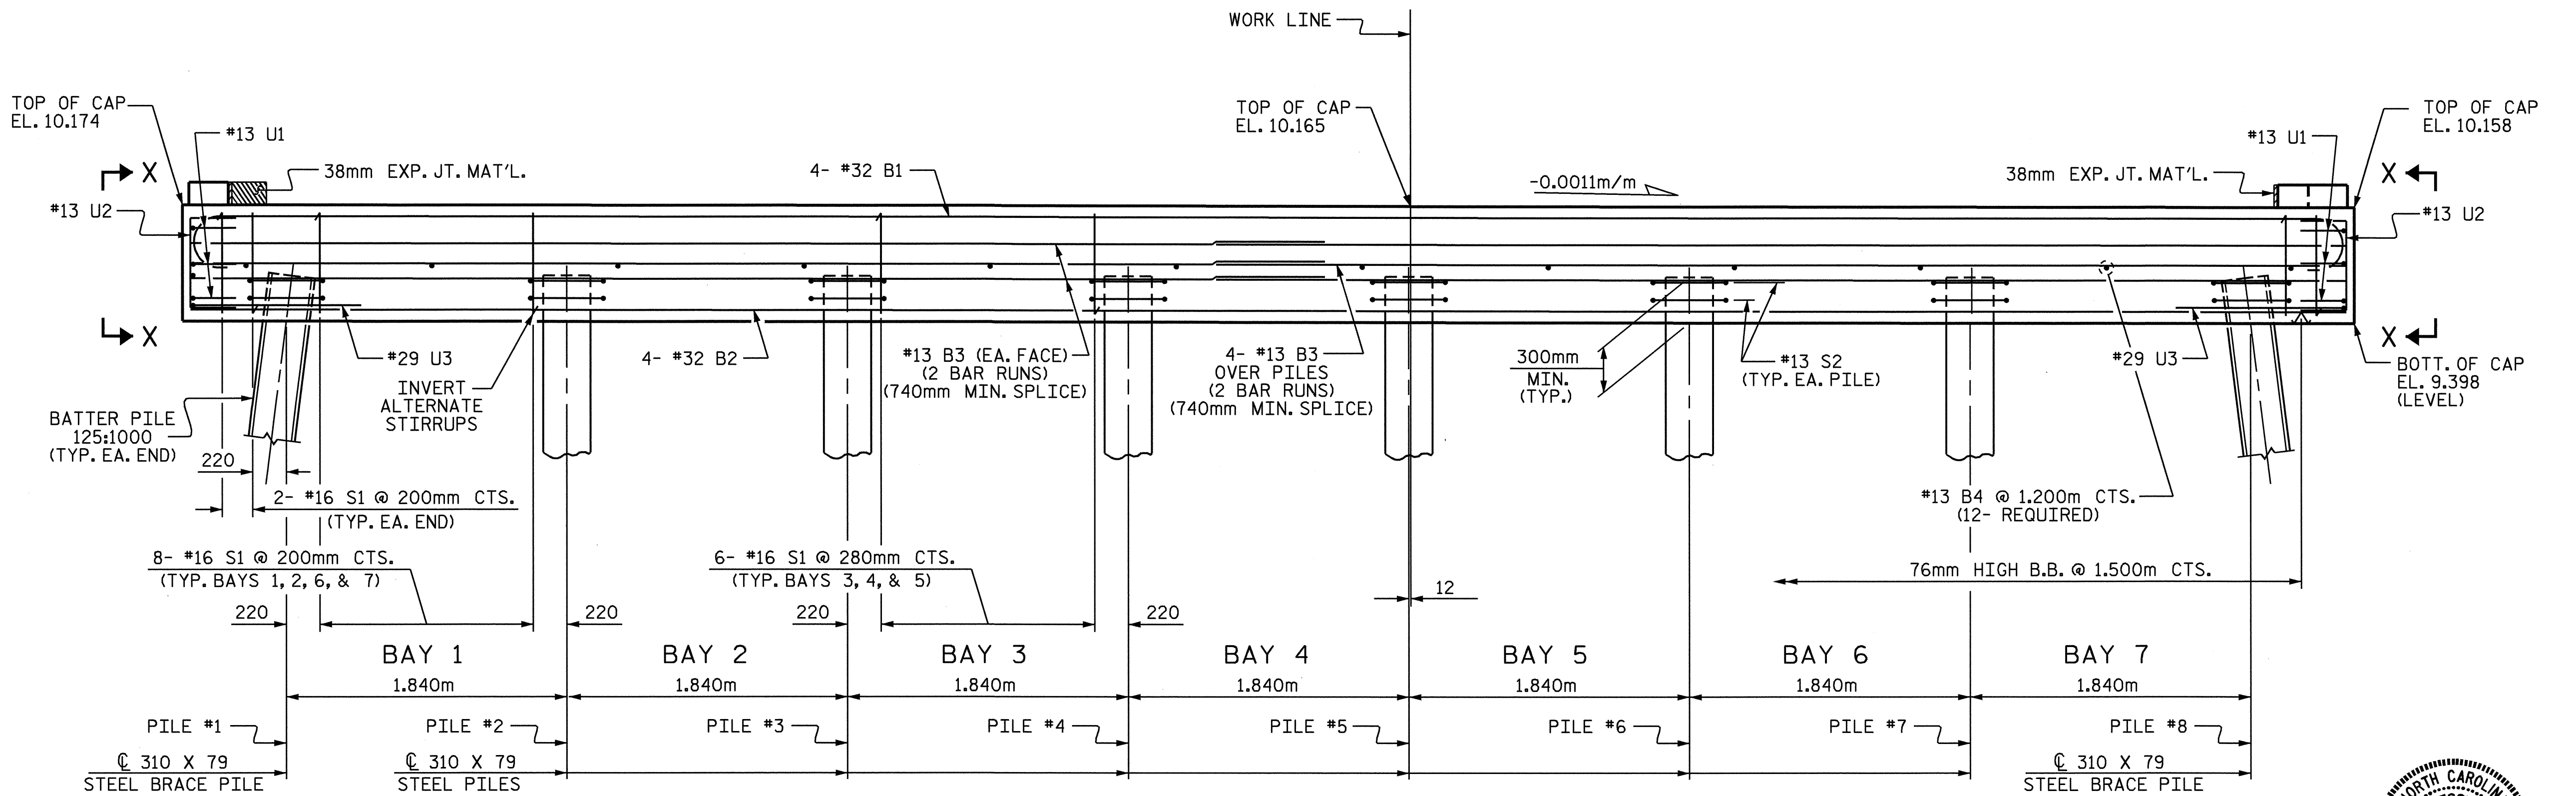

ELEVATION


NOTE: PILE IS 12mm LEFT OF WORK LINE.

PROJECT NO. R-2514A
ONSLOW COUNTY
 STATION: 182+87.400-L-MED

SHEET 1 OF 2

STATE OF NORTH CAROLINA
 DEPARTMENT OF TRANSPORTATION
 RALEIGH

**SUBSTRUCTURE
 BENT #1
 LEFT LANE**

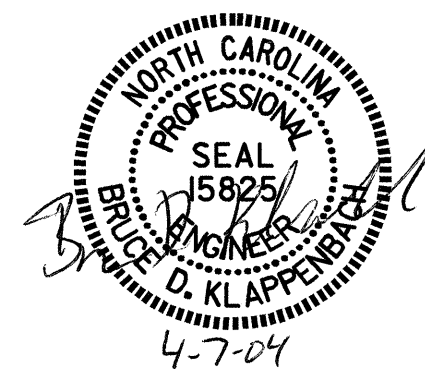

REVISIONS						SHEET NO.	
NO.	BY:	DATE:	NO.	BY:	DATE:	S-12	
1			3			TOTAL SHEETS	
2			4			46	

DRAWN BY: D. A. GLADDEN DATE: 10-31-03
 CHECKED BY: G.M. Patterson DATE: 12-09-03

07-APR-2004 11:26
 W:\squad1\R2514a\Strland2\dgladden\Microstation\xR2514A.sd_BI.0L.dgn
 dgladden