



ROADWAY DESIGN BY:  
**TAYLOR • WISEMAN & TAYLOR**  
 ENGINEERS • SURVEYORS • PLANNERS  
 G.P.S. • SUBSURFACE UTILITY ENGINEERING  
 3500 REGENCY PARKWAY, SUITE H, CARY, N.C. 27511  
 TELEPHONE NO. (919)297-0085 FAX NO. (919)297-0080

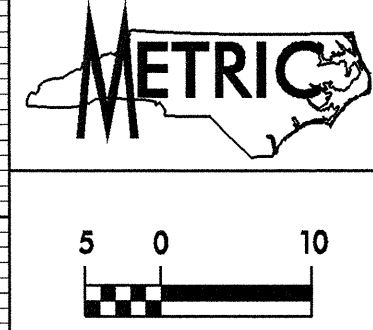

PROJECT REFERENCE NO. R-2514A	SHEET NO. 65
ROADWAY DESIGN ENGINEER	HYDRAULICS ENGINEER
CONST. REV. R /W REV.	

HYDRAULIC DESIGN :  
**TRANSYSTEMS CORPORATION**  
 4917 Waters Edge Drive, Suite 235  
 Raleigh, NC 27606 (919) 233-8125

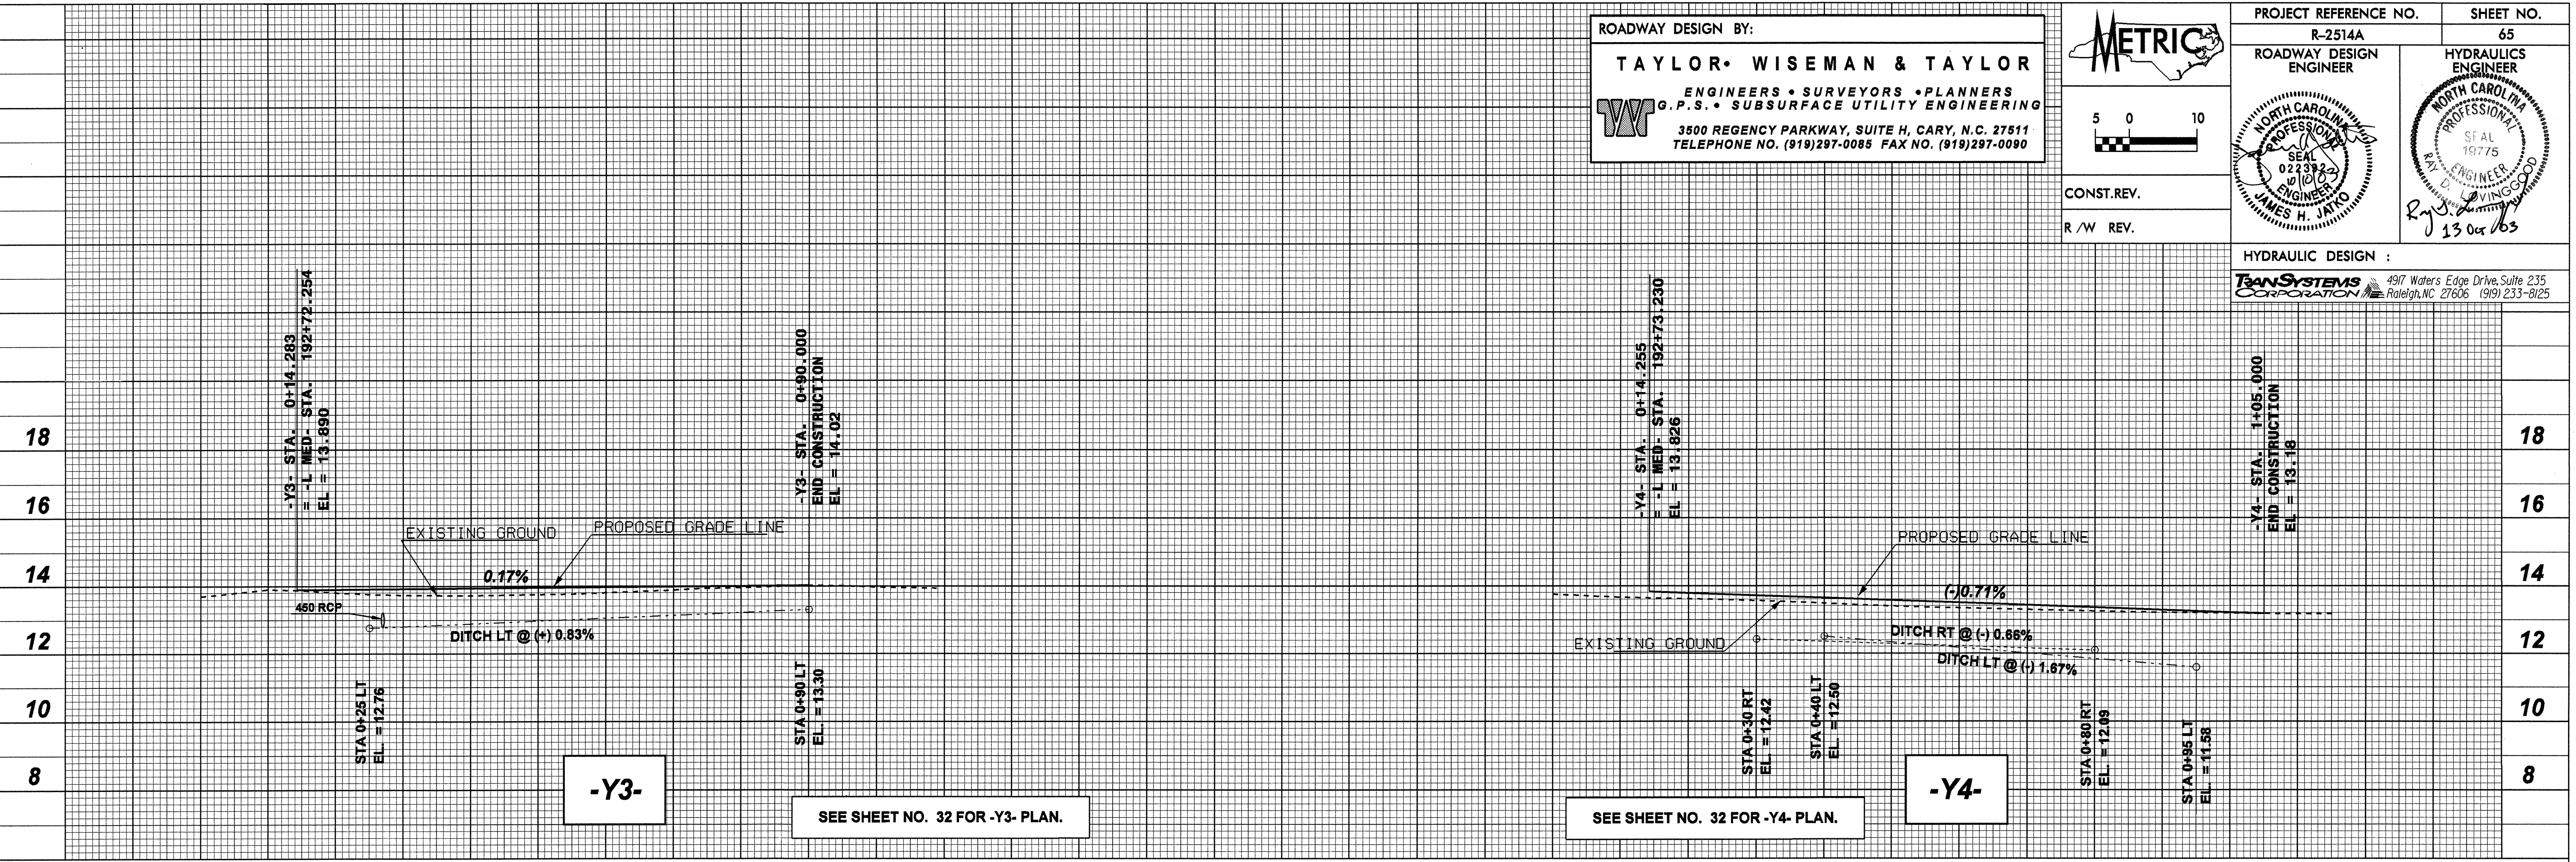


**-Y3-**

SEE SHEET NO. 32 FOR -Y3- PLAN.

**-Y4-**

SEE SHEET NO. 32 FOR -Y4- PLAN.

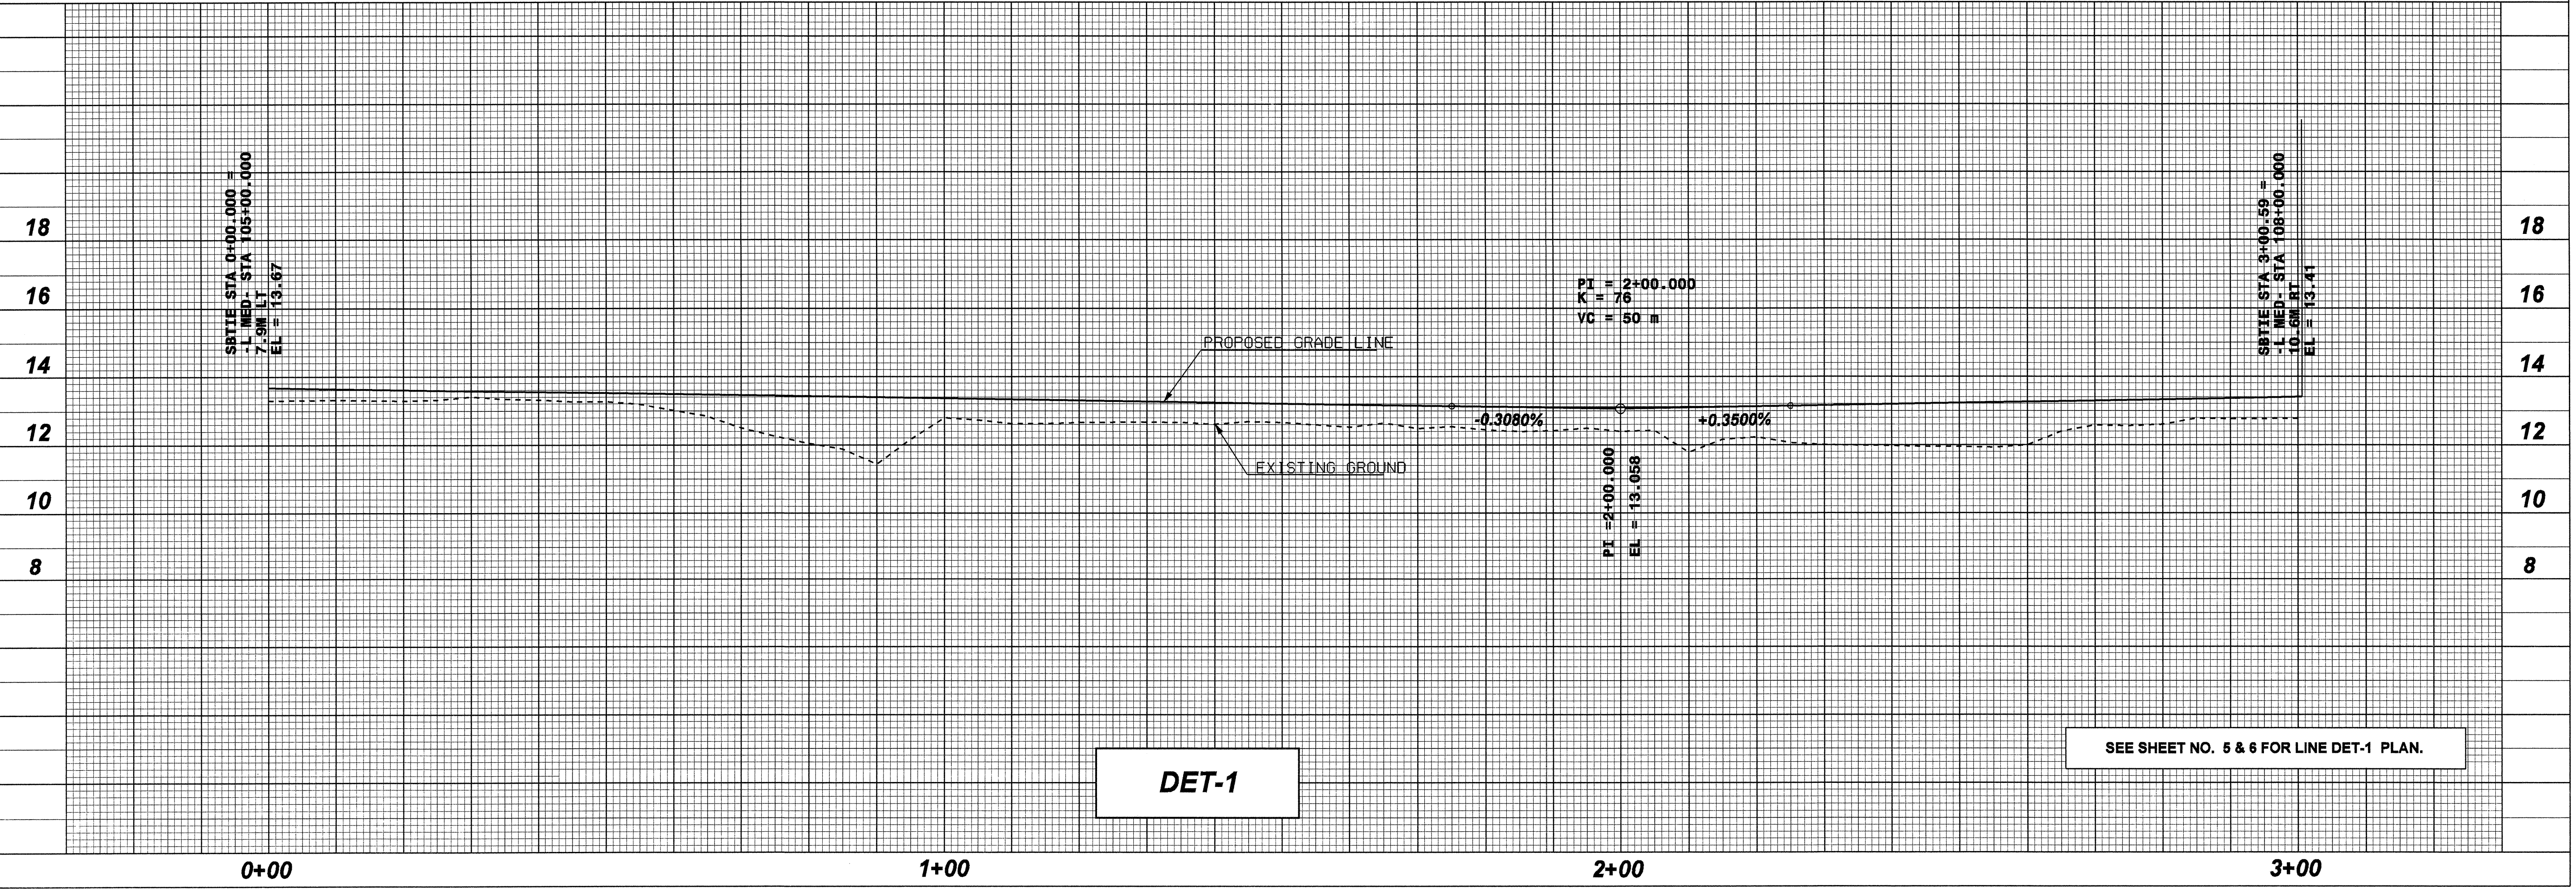

**DET-1**

SEE SHEET NO. 5 & 6 FOR LINE DET-1 PLAN.