


ROADWAY DESIGN BY:
TAYLOR • WISEMAN & TAYLOR
 ENGINEERS • SURVEYORS • PLANNERS
 G. P. S. • SUBSURFACE UTILITY ENGINEERING
 3500 REGENCY PARKWAY, SUITE H, CARY, N.C. 27511
 TELEPHONE NO. (919)297-0085 FAX NO. (919)297-0080

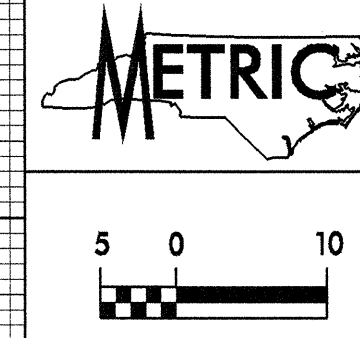

PROJECT REFERENCE NO. R-2514A	SHEET NO. 54
ROADWAY DESIGN ENGINEER JAMES H. JATKO	HYDRAULICS ENGINEER R. D. LOVINGS

CONST. REV.
R/W REV.

**BM 10 BIG NAIL IN TWIN 6" GUM LOCATED
 15.05M LT. OF BL STA 69+93.38
 Elev.=13.61**

HYDRAULIC DESIGN :
TRANSYSTEMS CORPORATION
 4917 Waters Edge Drive, Suite 235
 Raleigh, NC 27606 (919) 233-8125

