



ROADWAY DESIGN BY:
TAYLOR WISEMAN & TAYLOR
 ENGINEERS • SURVEYORS • PLANNERS
 G.P.S. • SUBSURFACE UTILITY ENGINEERING
 3500 REGENCY PARKWAY, SUITE H, CARY, N.C. 27511
 TELEPHONE NO. (919)297-0085 FAX NO. (919)297-0090

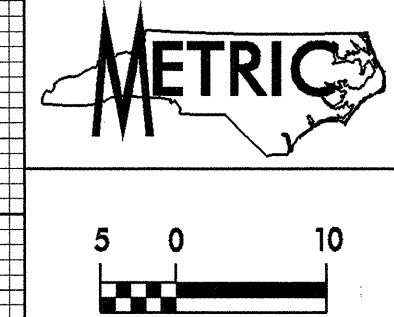

PROJECT REFERENCE NO. R-2514A	SHEET NO. 37
ROADWAY DESIGN ENGINEER JAMES H. JAYO	HYDRAULICS ENGINEER R. D. INGGOOD


CONST. REV.
R / W REV.

HYDRAULIC DESIGN :
TEASYSTEMS CORPORATION
 4917 Waters Edge Drive, Suite 235
 Raleigh, NC 27606 (919) 233-8125

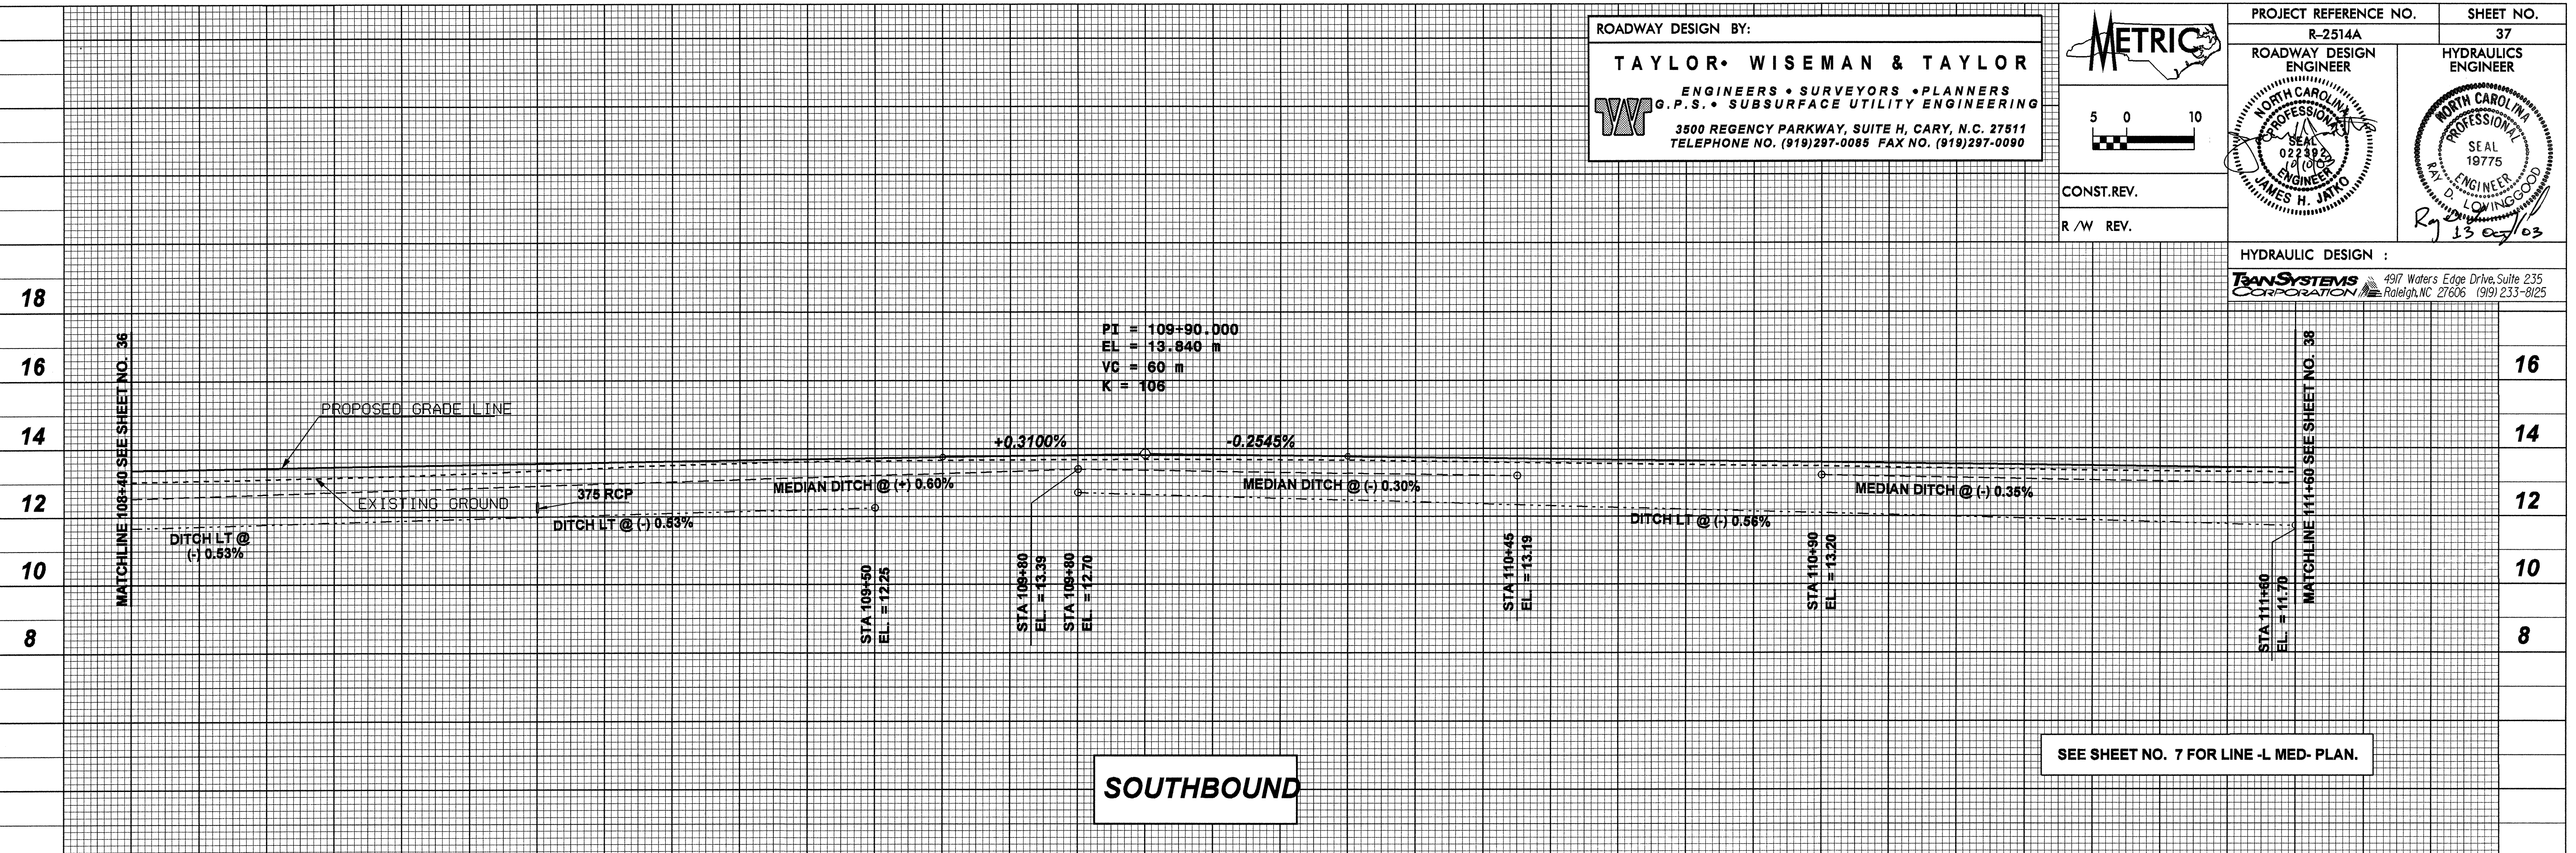

SOUTHBOUND

SEE SHEET NO. 7 FOR LINE -L MED- PLAN.

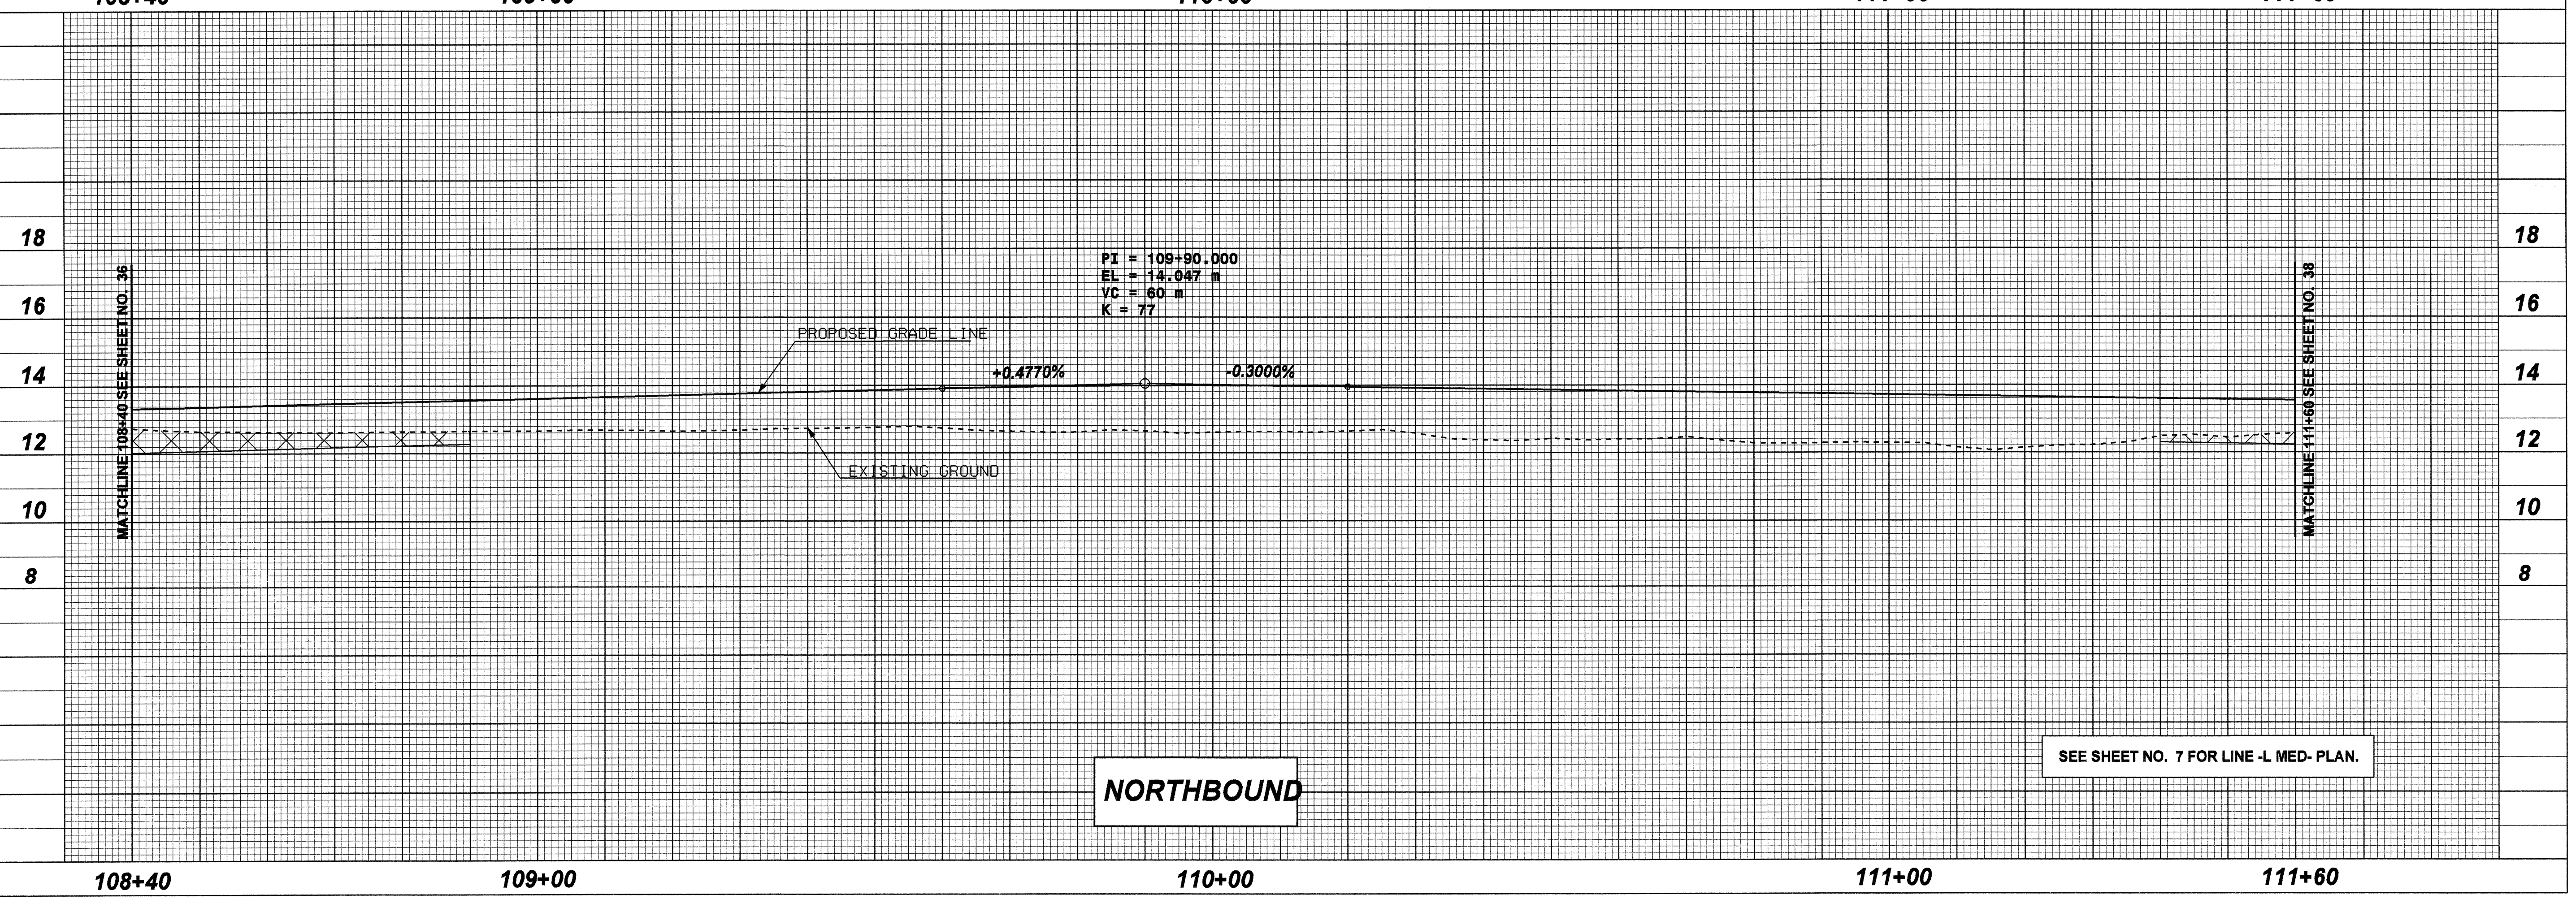

NORTHBOUND

SEE SHEET NO. 7 FOR LINE -L MED- PLAN.