


BM 1 BIG NAIL IN 12" PINE LOCATED
28.18M RT. OF BL STA 1+29.72
Elev. = 13.44

ROADWAY DESIGN BY:
TAYLOR WISEMAN & TAYLOR
ENGINEERS • SURVEYORS • PLANNERS
G.P.S. • SUBSURFACE UTILITY ENGINEERING
3500 REGENCY PARKWAY, SUITE H, CARY, N.C. 27511
TELEPHONE NO. (919)297-0085 FAX NO. (919)297-0090

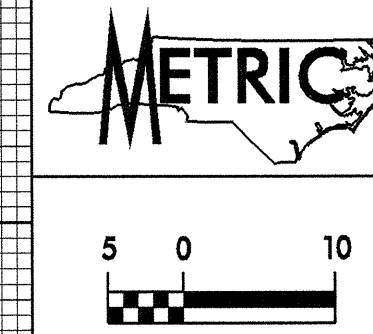

PROJECT REFERENCE NO. R-2514A	SHEET NO. 34
ROADWAY DESIGN ENGINEER	HYDRAULICS ENGINEER
CONST. REV.	
R / W REV.	

NOTE: ALL PROPOSED VERTICAL CURVES MEET OR EXCEED THE MINIMUM DESIGN SPEED OF 100 KPH.

HYDRAULIC DESIGN :
TRANSYSTEMS CORPORATION
4917 Waters Edge Drive, Suite 235
Raleigh, NC 27606 (919) 233-8125

