




PROJ. REFERENCE NO. R-2514A	SHEET NO. TCP-44
--------------------------------	---------------------

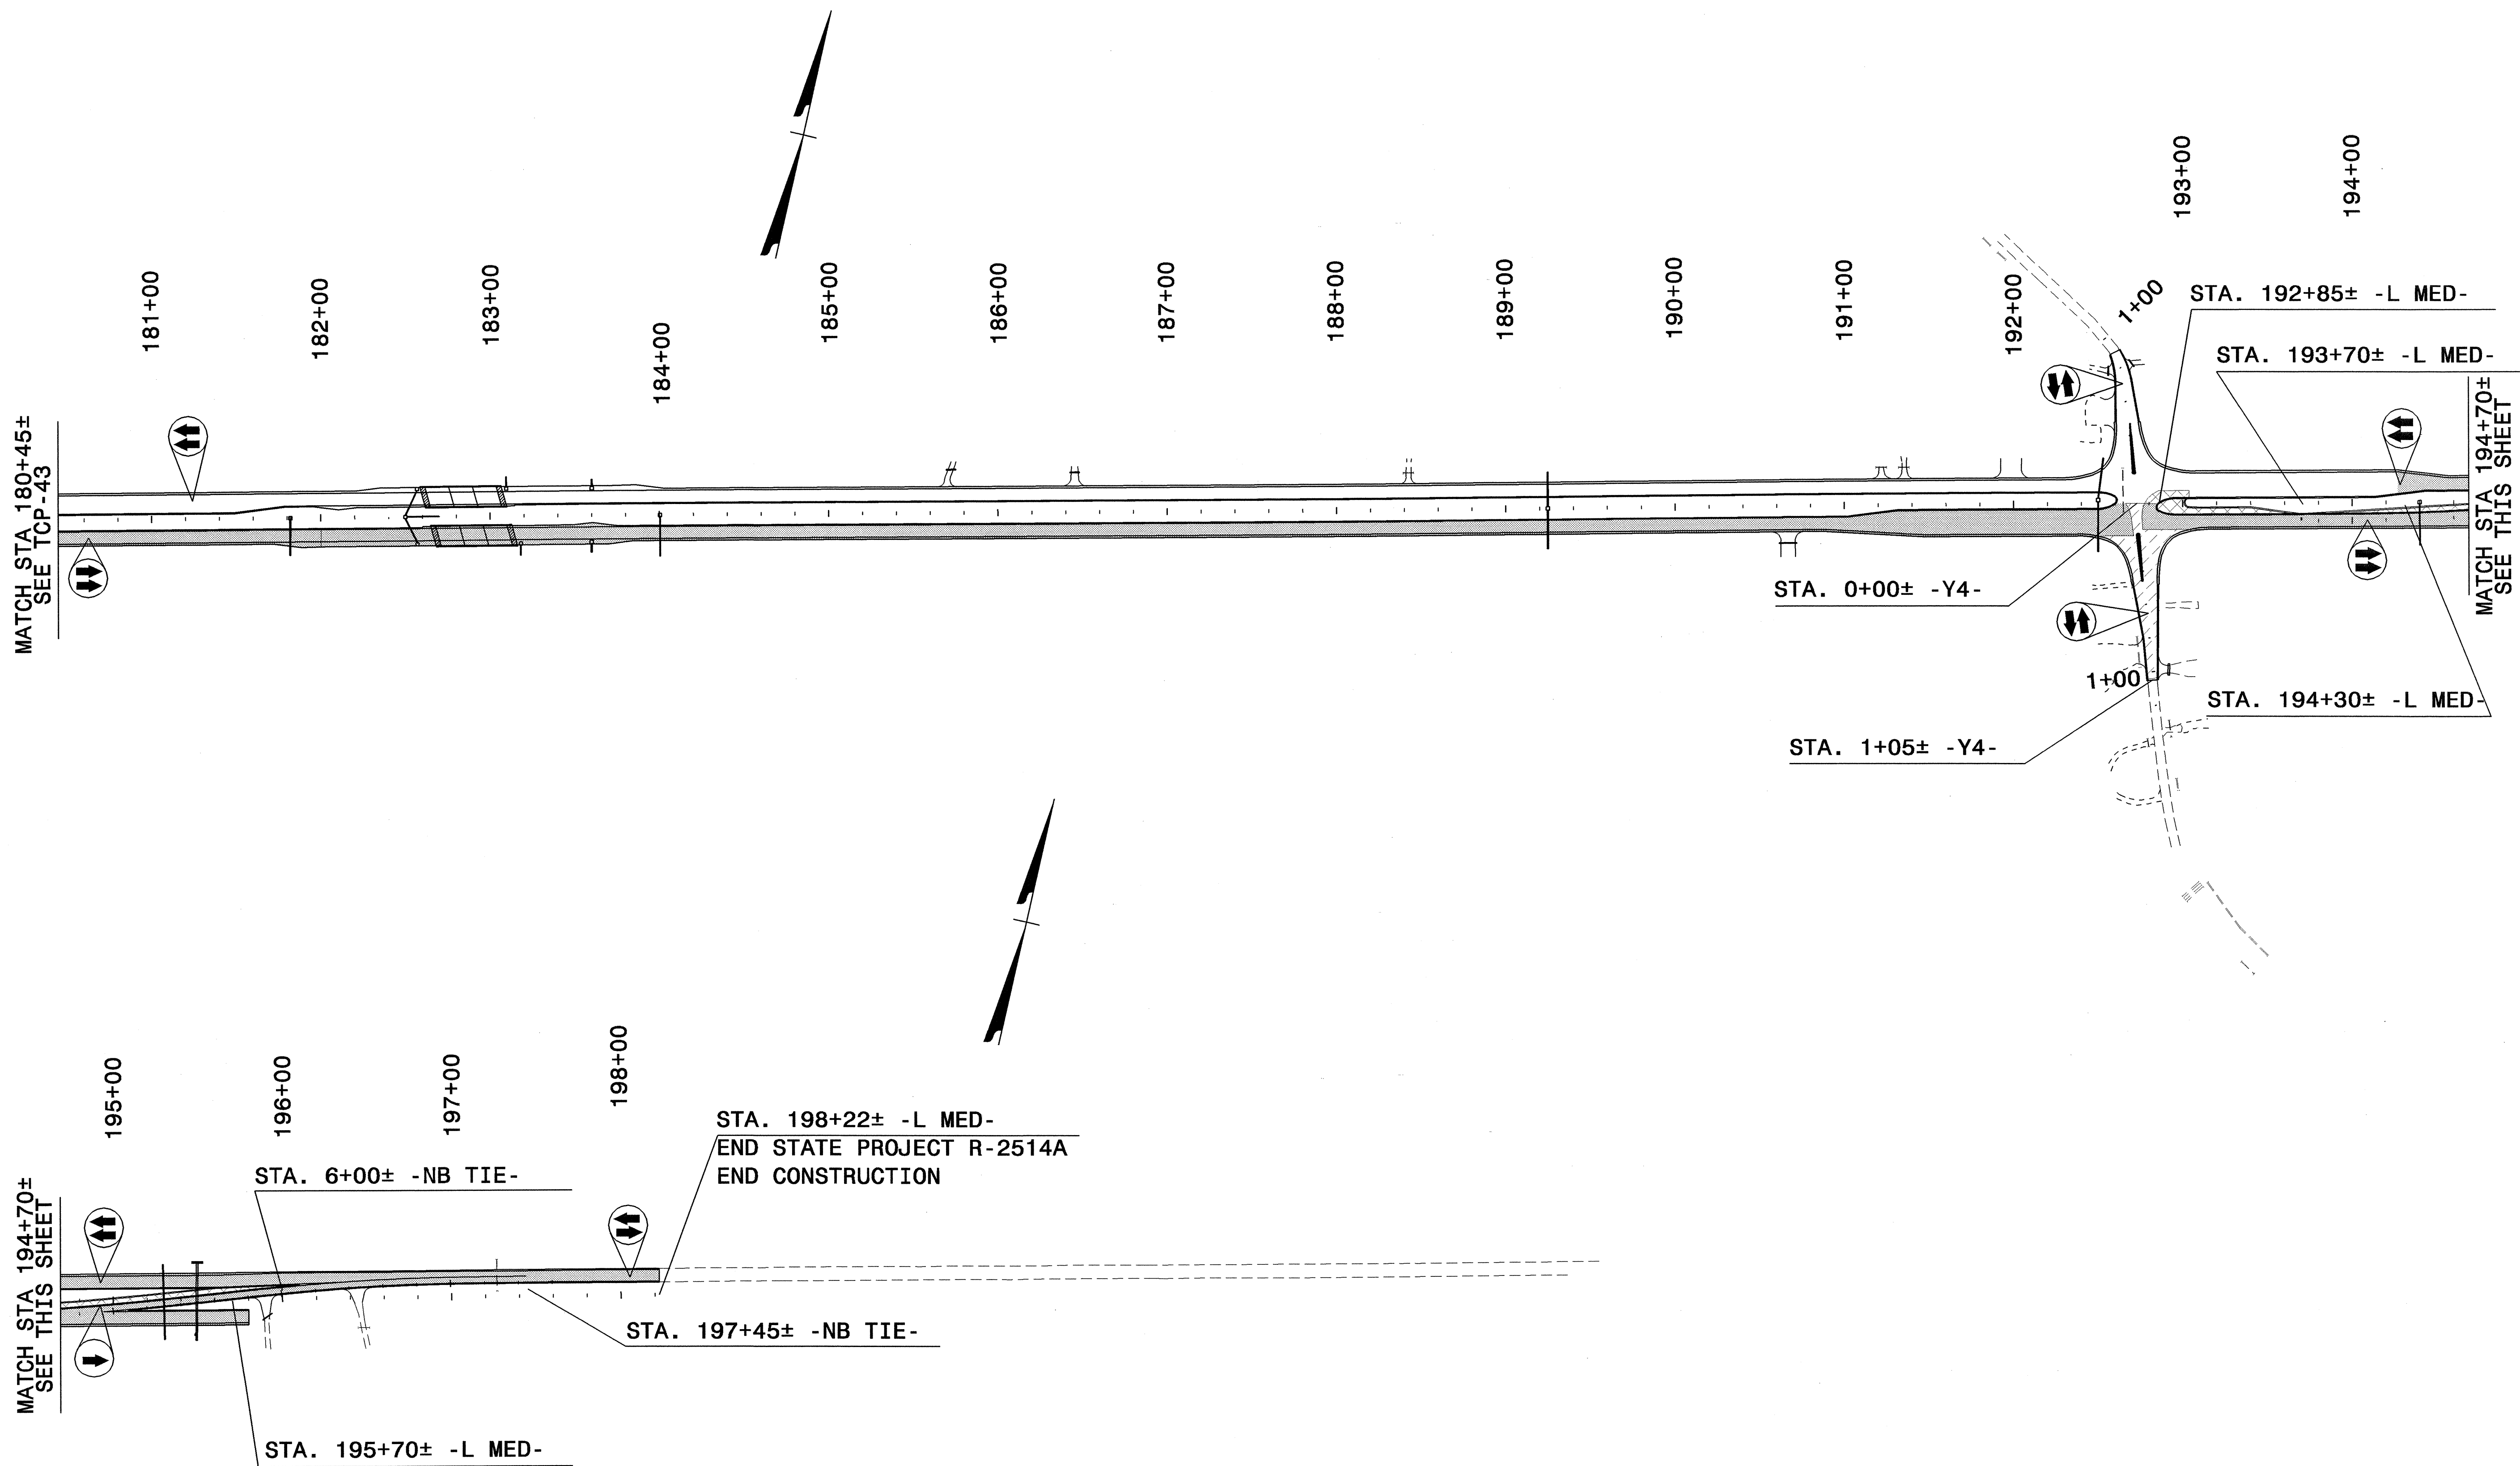

MATCH STA 180+45±  
SEE TCP-43

MATCH STA 194+70±  
SEE THIS SHEET

MATCH STA 194+70±  
SEE THIS SHEET

STA. 198+22± -L MED-  
END STATE PROJECT R-2514A  
END CONSTRUCTION

LEGEND

	REMOVAL OF EXISTING PAVEMENT
	PROPOSED CONSTRUCTION
	TEMPORARY PAVEMENT
	WEDGING & WIDENING

APPROVED:	DATE:	<b>PHASE III OVERVIEW</b>								
SCALE: NONE	DATE: 11/18/03	<table border="1"> <thead> <tr> <th colspan="2">REVISIONS</th> </tr> </thead> <tbody> <tr><td> </td><td> </td></tr> <tr><td> </td><td> </td></tr> <tr><td> </td><td> </td></tr> </tbody> </table>	REVISIONS							
REVISIONS										
DWG. BY: KWD	DESIGN BY: KWD	<table border="1"> <tr> <td>REVIEWED BY: JHJ</td> <td>CADD FILE: R-2514A_TC_TCP44.DGN</td> </tr> </table>	REVIEWED BY: JHJ	CADD FILE: R-2514A_TC_TCP44.DGN						
REVIEWED BY: JHJ	CADD FILE: R-2514A_TC_TCP44.DGN									

I7-NOV-2003\_20hll  
g:\CAD\70154\H001\R-2514A\Traffic\Control\TCP\R-2514A\_TC\_TCP44.dgn  
duinn AT DUINN