


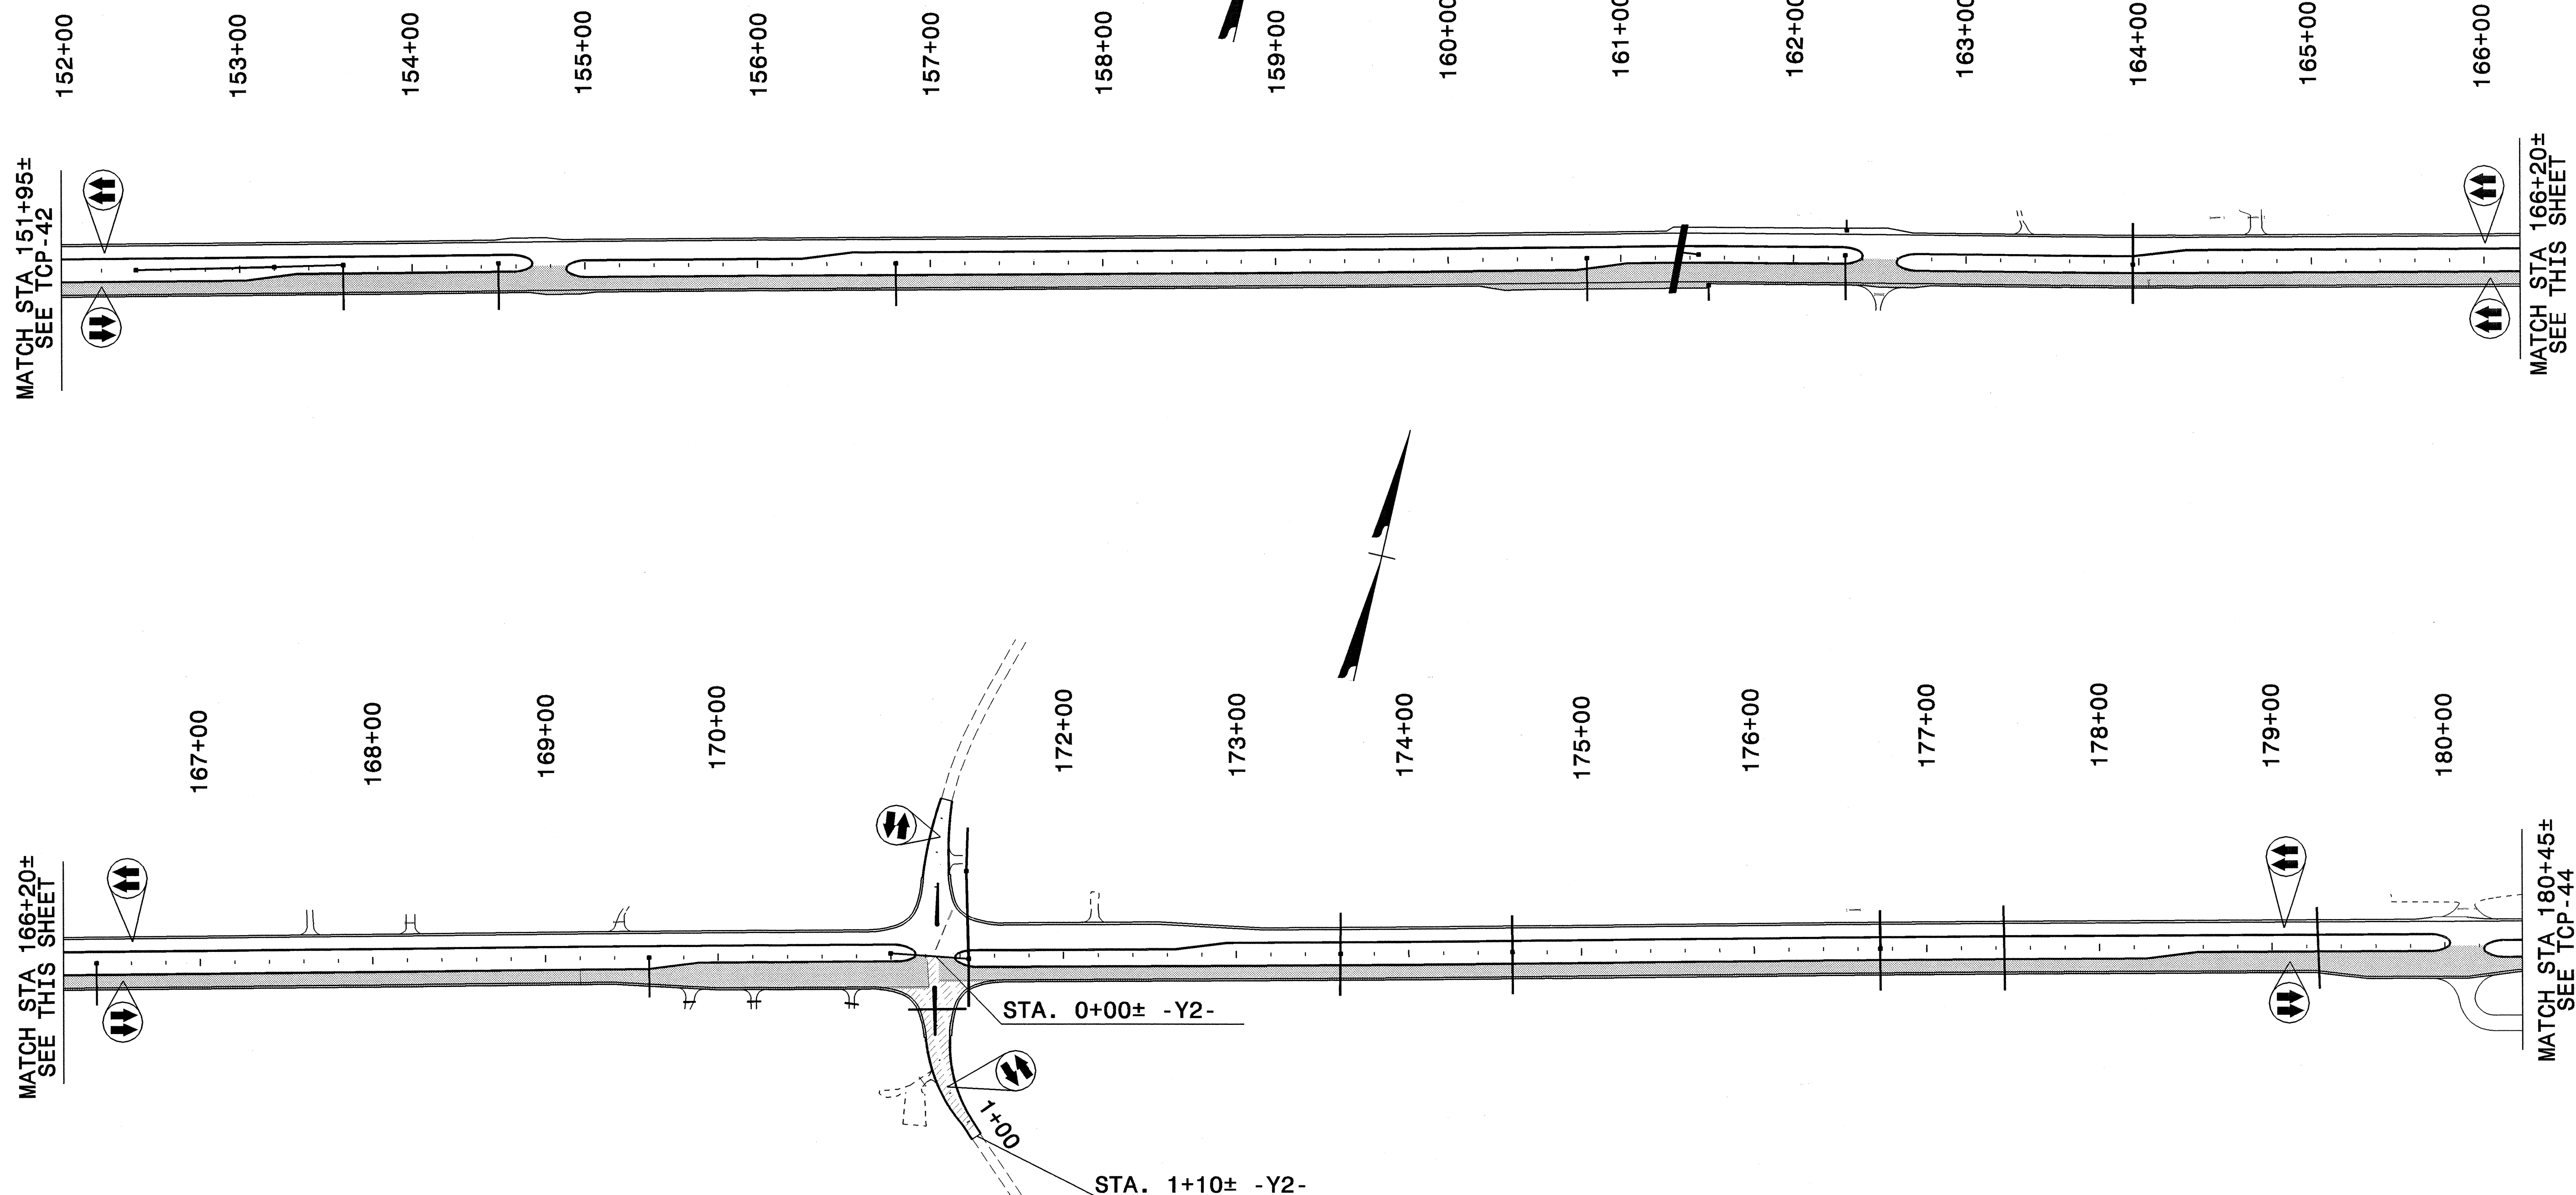

|                     |           |
|---------------------|-----------|
| PROJ. REFERENCE NO. | SHEET NO. |
| R-2514A             | TCP-43    |




LEGEND

|  |                              |
|--|------------------------------|
|  | REMOVAL OF EXISTING PAVEMENT |
|  | PROPOSED CONSTRUCTION        |
|  | TEMPORARY PAVEMENT           |
|  | WEDGING & WIDENING           |

APPROVED: \_\_\_\_\_ DATE: \_\_\_\_\_

SEAL

|   |                      |
|---|----------------------|
| <b>PHASE III OVERVIEW</b>   |                      |
| SCALE: NONE   | REVISIONS            |
| DATE: 11/18/03  |                      |
| DWG. BY: KWD  |                      |
| DESIGN BY: KWD  |                      |
| REVIEWED BY: JHJ  |                      |
|  |                      |
| CADD FILE   | R-2514A_TC_TCP43.DGN |

I7-NOV-2003 2:01:0  
 g:\CAD\7054\H001\R-2514A\TrafficControl\TCP\R-2514A\_TC\_TCP43.dgn  
 gunn AT DUINN