


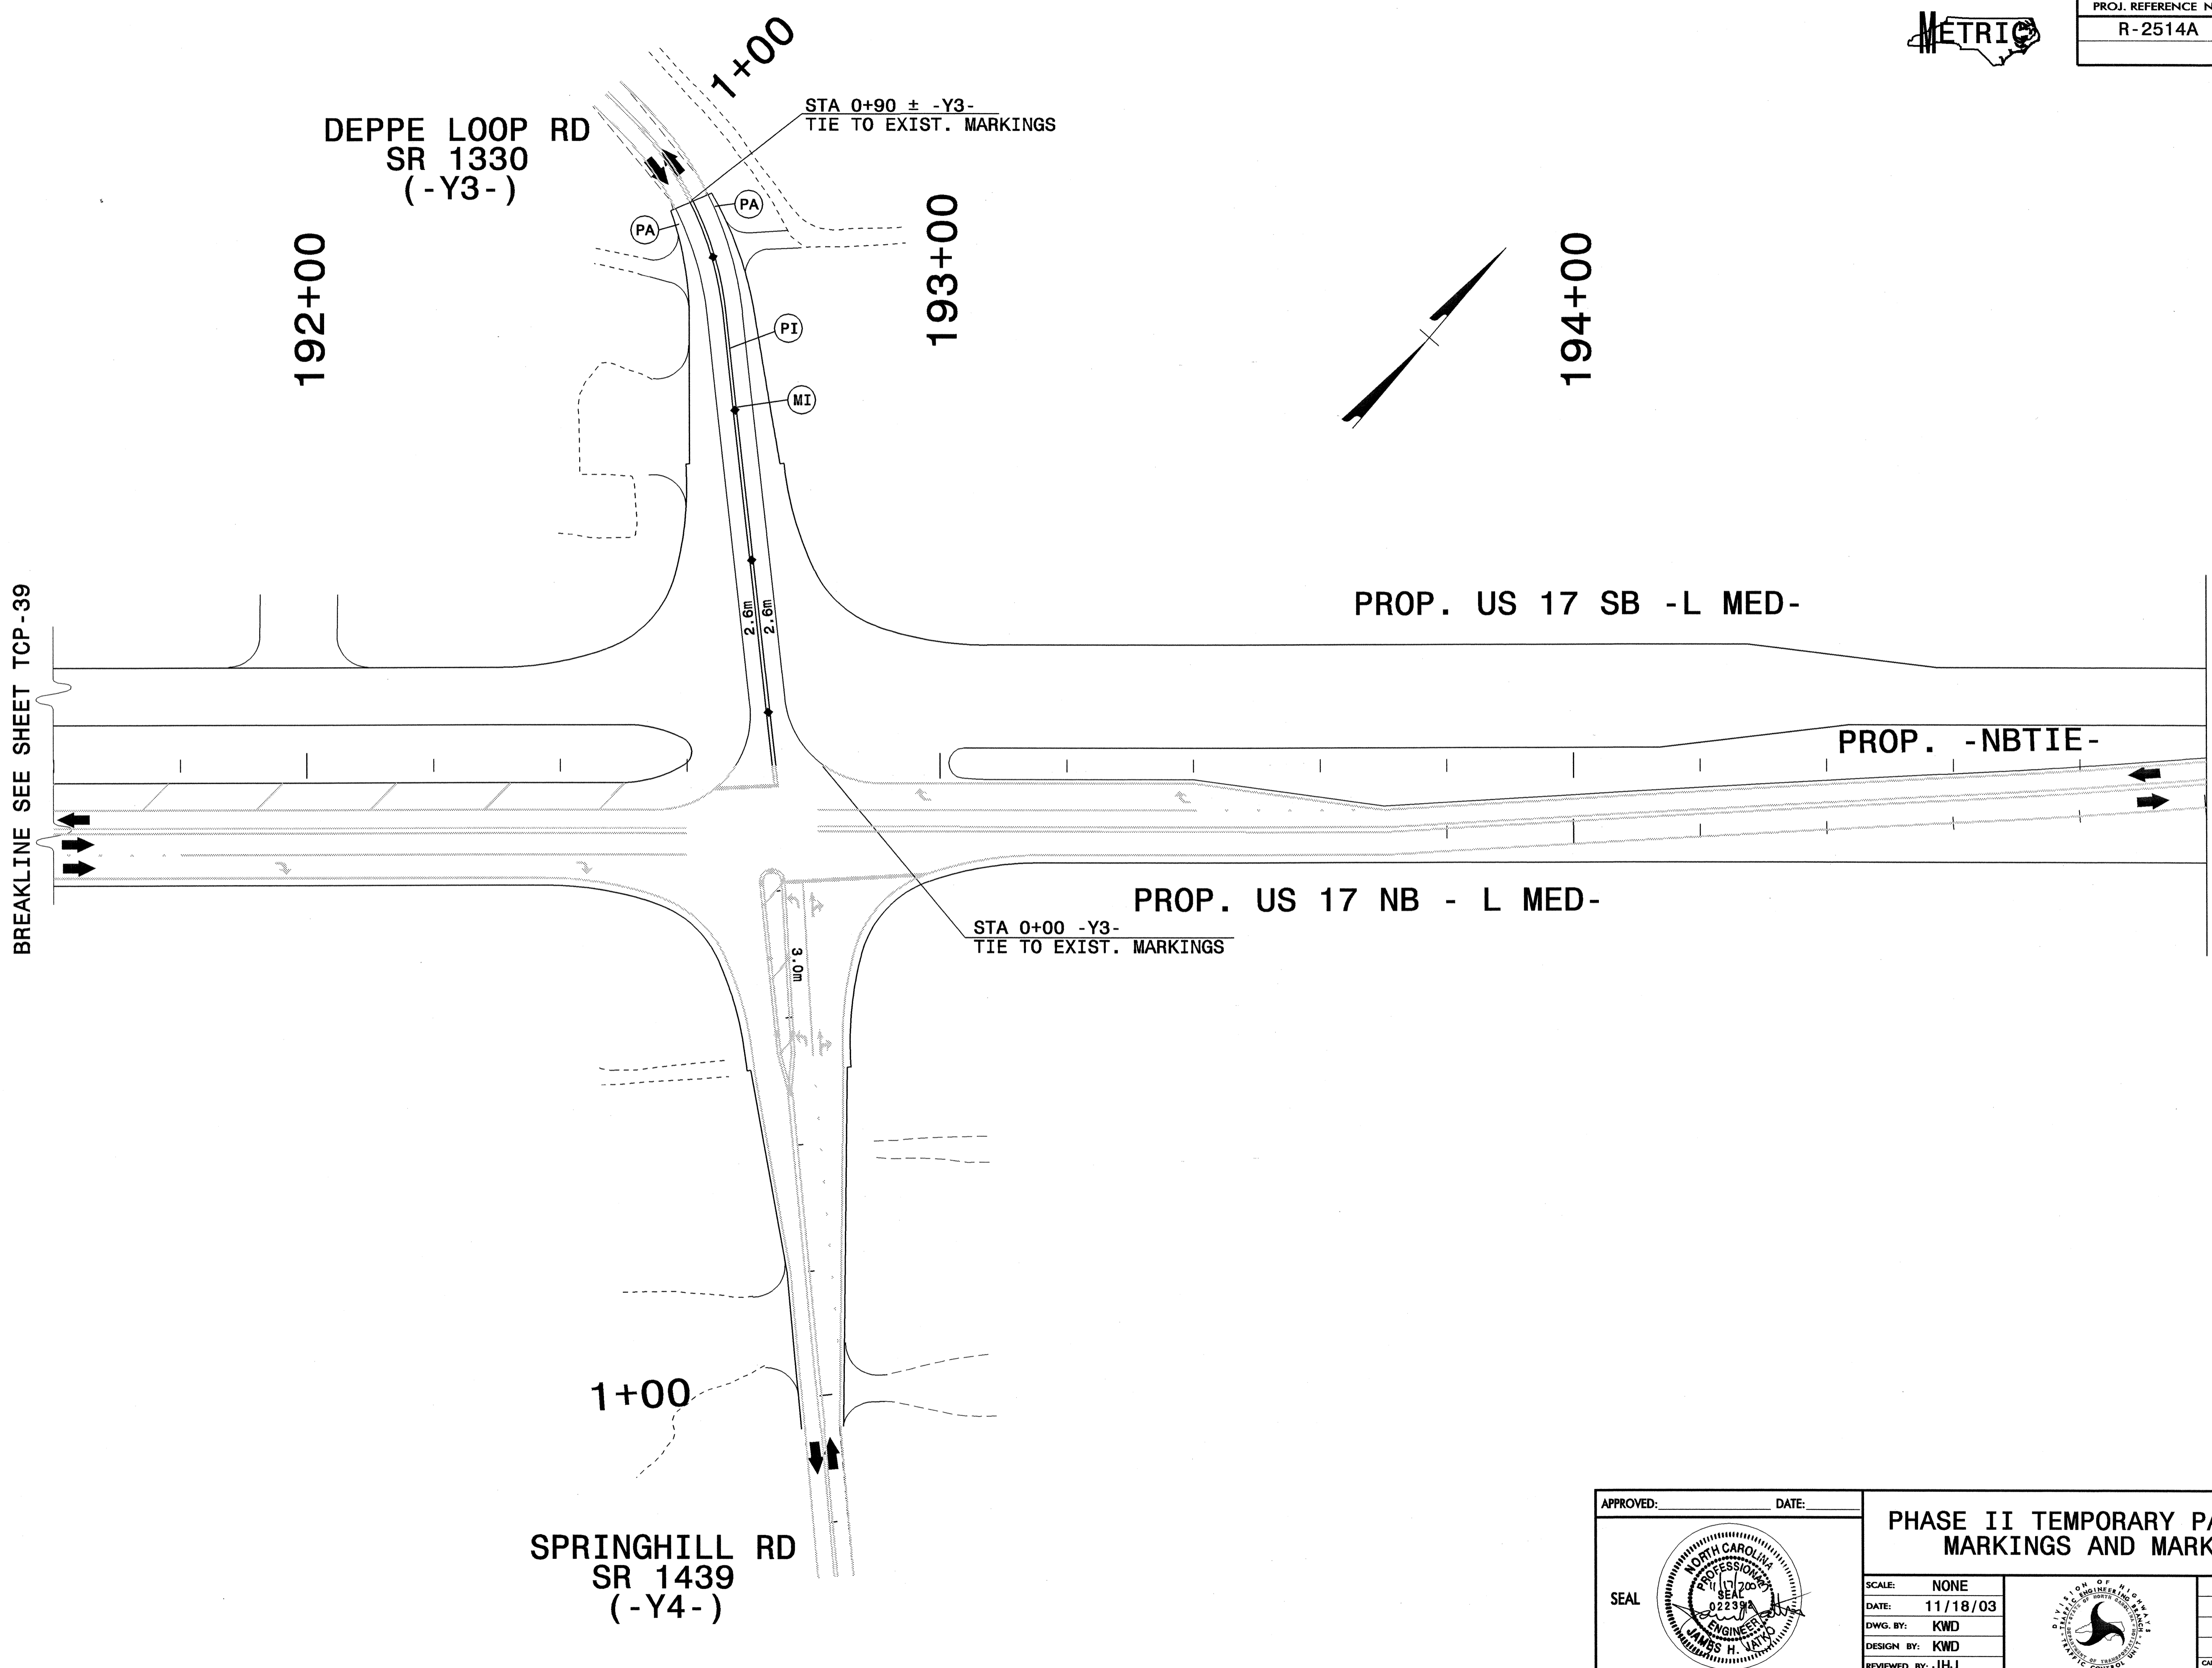

PROJ. REFERENCE NO.	SHEET NO.
R-2514A	TCP-40



17-NOV-2003 19:33  
 G:\CAD\7054\H001\NR-2514A\TrafficControl\TCP\NR-2514A\_TC\_TCP40.dgn  
 WILLIAMS AT

APPROVED:	DATE:	<b>PHASE II TEMPORARY PAVEMENT MARKINGS AND MARKERS</b>	
SCALE:	NONE		REVISIONS
DATE:	11/18/03		
DWG. BY:	KWD		
DESIGN BY:	KWD		
REVIEWED BY:	JHJ		

CAD FILE R-2514A\_TC\_TCP40.DGN