




PROJ. REFERENCE NO.	SHEET NO.
R-2514A	TCP-35

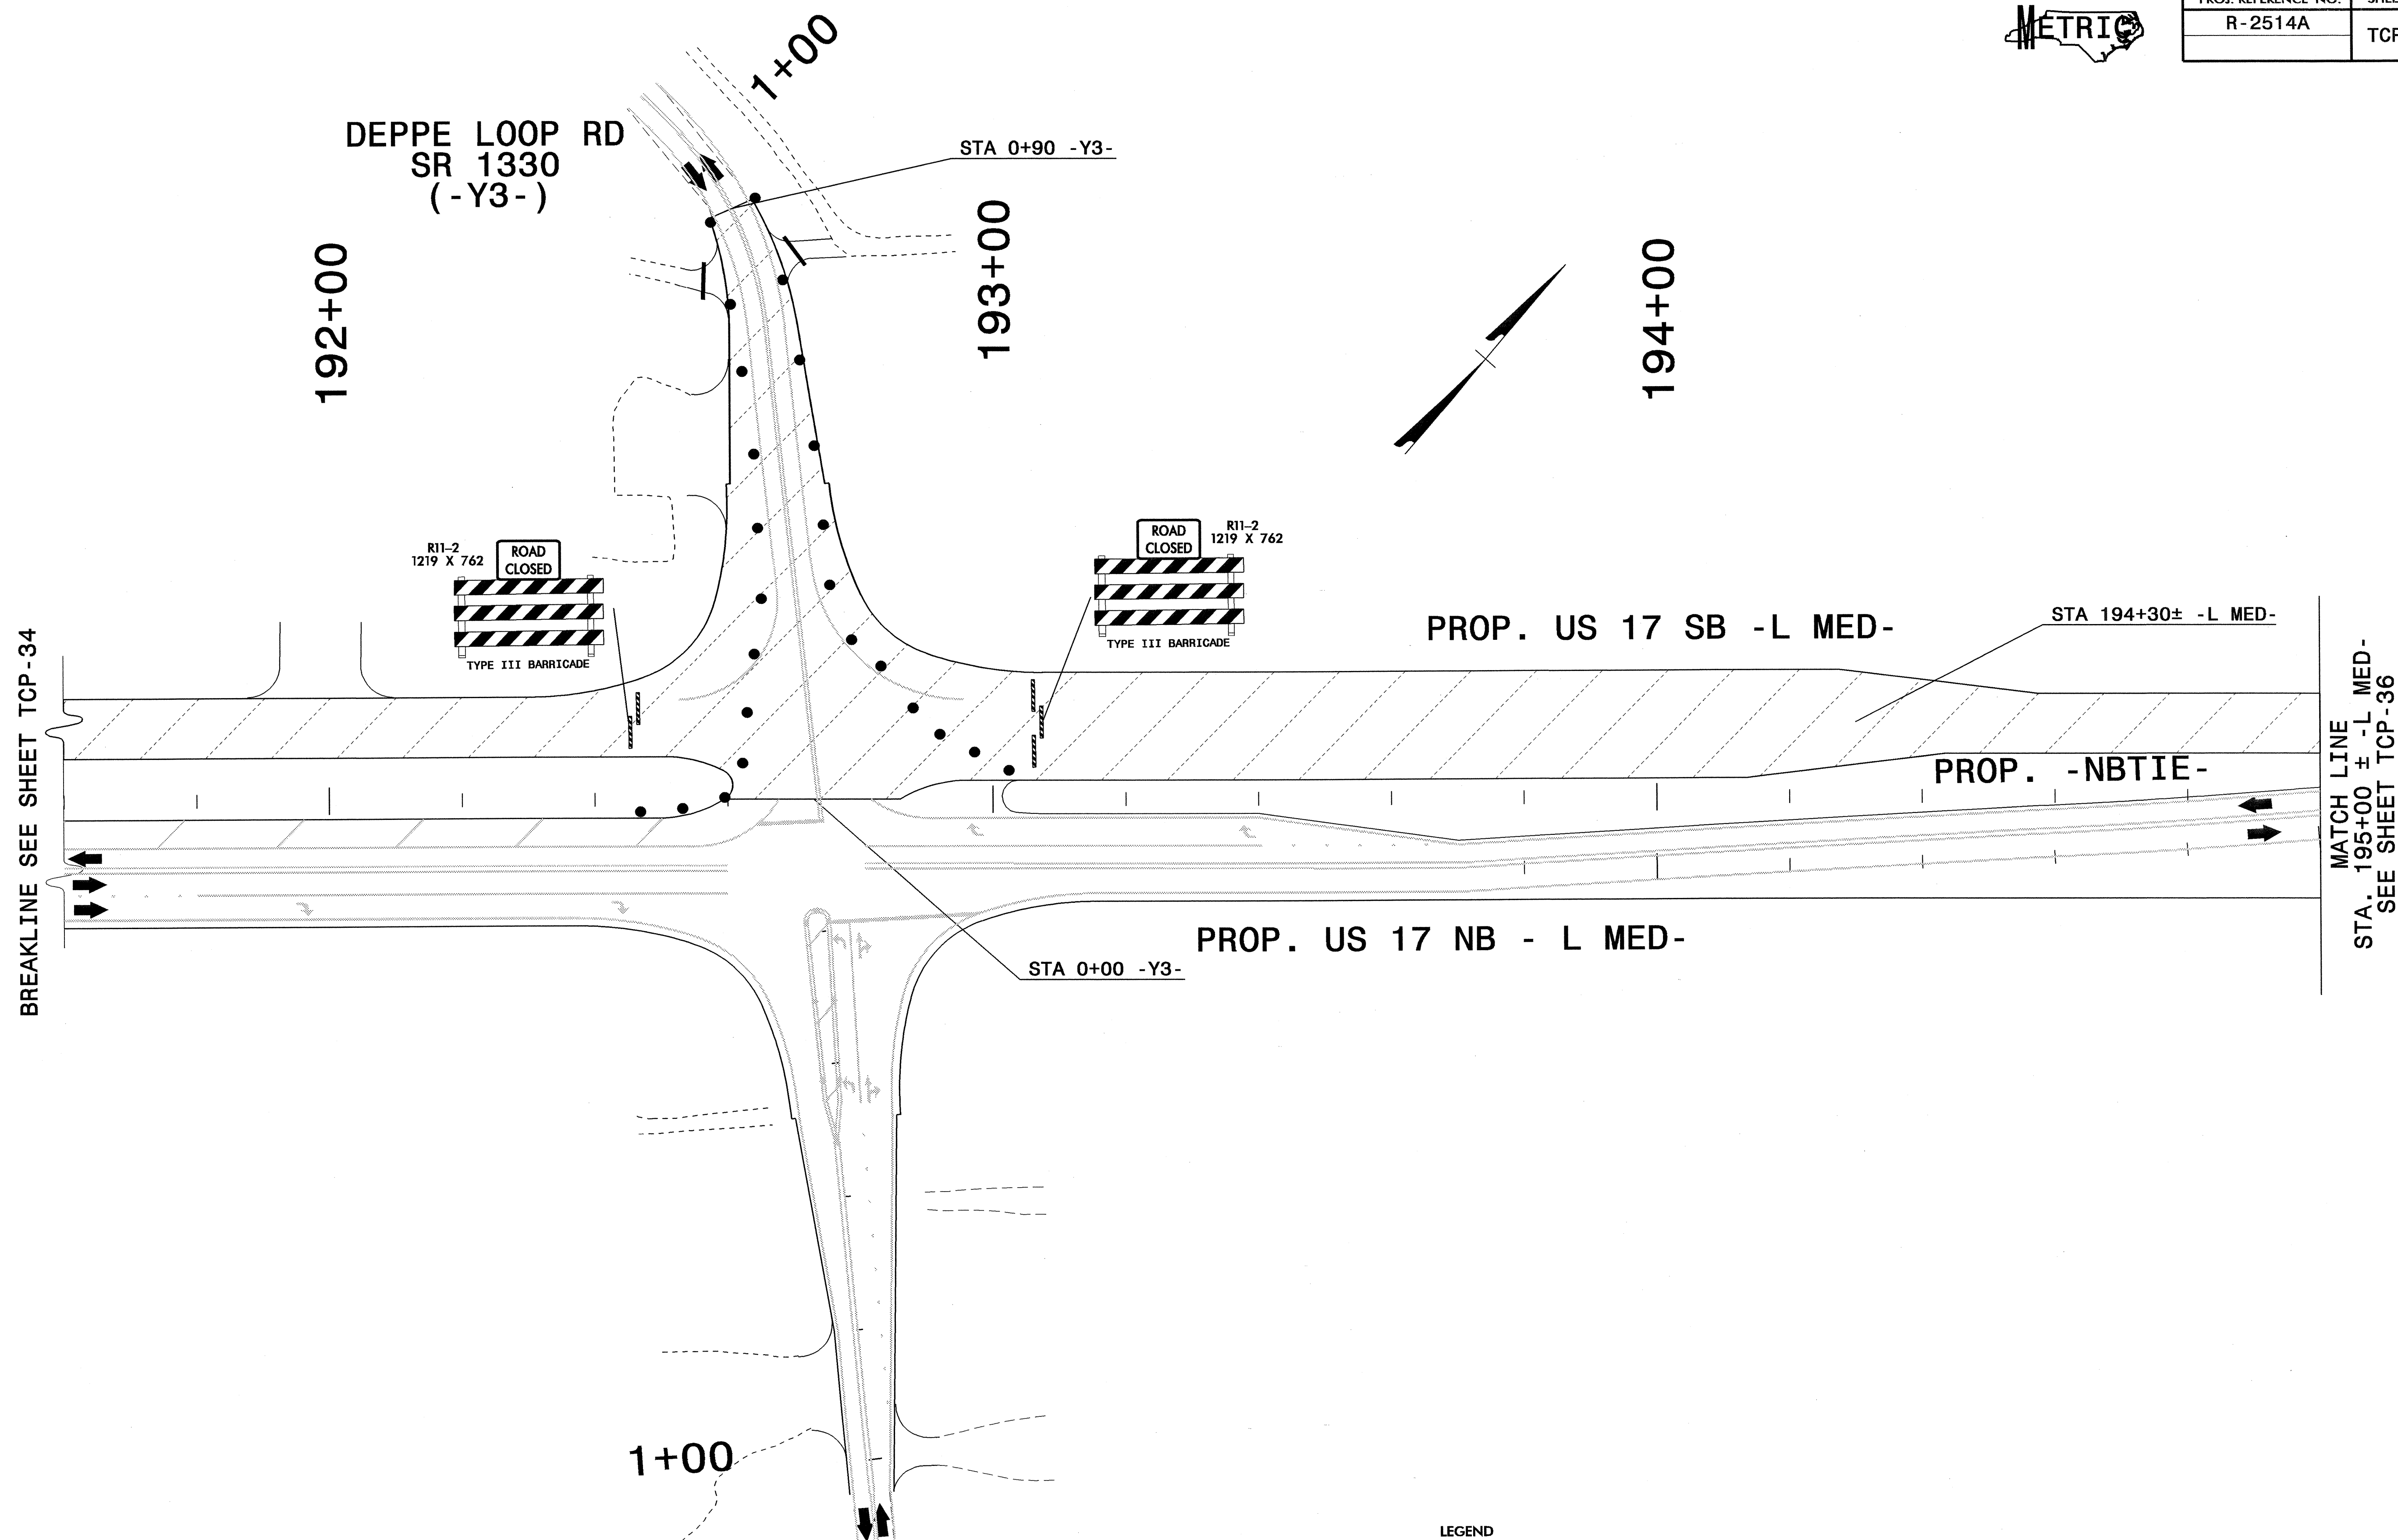

LEGEND

	REMOVAL OF EXISTING PAVEMENT
	PROPOSED CONSTRUCTION
	TEMPORARY PAVEMENT
	WEDGING & WIDENING

APPROVED:	DATE:	PHASE II DETAIL	
SCALE:	NONE		REVISIONS
DATE:	11/18/03		
DWG. BY:	KWD		
DESIGN BY:	KWD		
REVIEWED BY:	JHJ		

I7-NOV-2003 15:28
 C:\CAD\10154\NCO\William\TrafficControl\TCP\R-2514A_TC_TCP35.dgn
 William AT WILLIAMS