



PROJ. REFERENCE NO. R-2514A	SHEET NO. TCP-24
--------------------------------	---------------------

-L MED- POT STA.98+95.276
BEGIN STATE PROJECT R2514-A

STA. 99+00± -L MED-
BEGIN RESURFACING

STA. 1+00± -YB-
STA. 0+00± -YB-

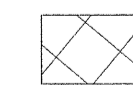
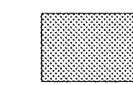
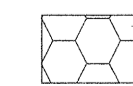
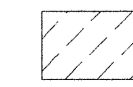
STA. 107+20± -L MED-

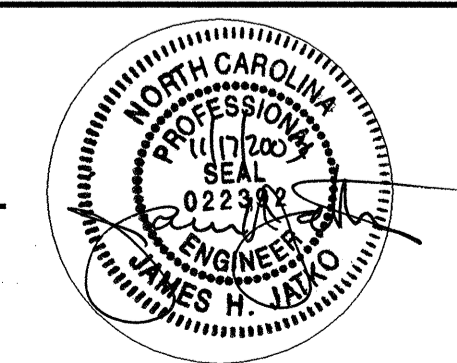
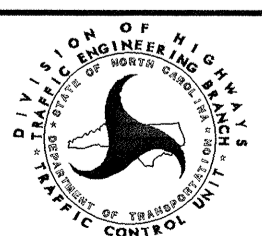
MATCH STA 109+90±
SEE THIS SHEET

MATCH STA 109+90±
SEE THIS SHEET

STA. 112+08± -L MED-

MATCH STA 123+60±
SEE TCP-25

- LEGEND
-  REMOVAL OF EXISTING PAVEMENT
 -  PROPOSED CONSTRUCTION
 -  TEMPORARY PAVEMENT
 -  WEDGING & WIDENING

APPROVED:	DATE:	PHASE II OVERVIEW	
			
SCALE:	NONE		REVISIONS
DATE:	11/18/03		
DWG. BY:	KWD		
DESIGN BY:	KWD		
REVIEWED BY:	JHJ		

I7-NOV-2003 2:409
 O:\CAD\70154\001\R-2514A\Traffic\TrafficControl\TCP\R-2514A_TC_TCP24.dgn
 WILLIAMS AT WILLIAMS