




PROJ. REFERENCE NO.	SHEET NO.
R-2514A	TCP-18

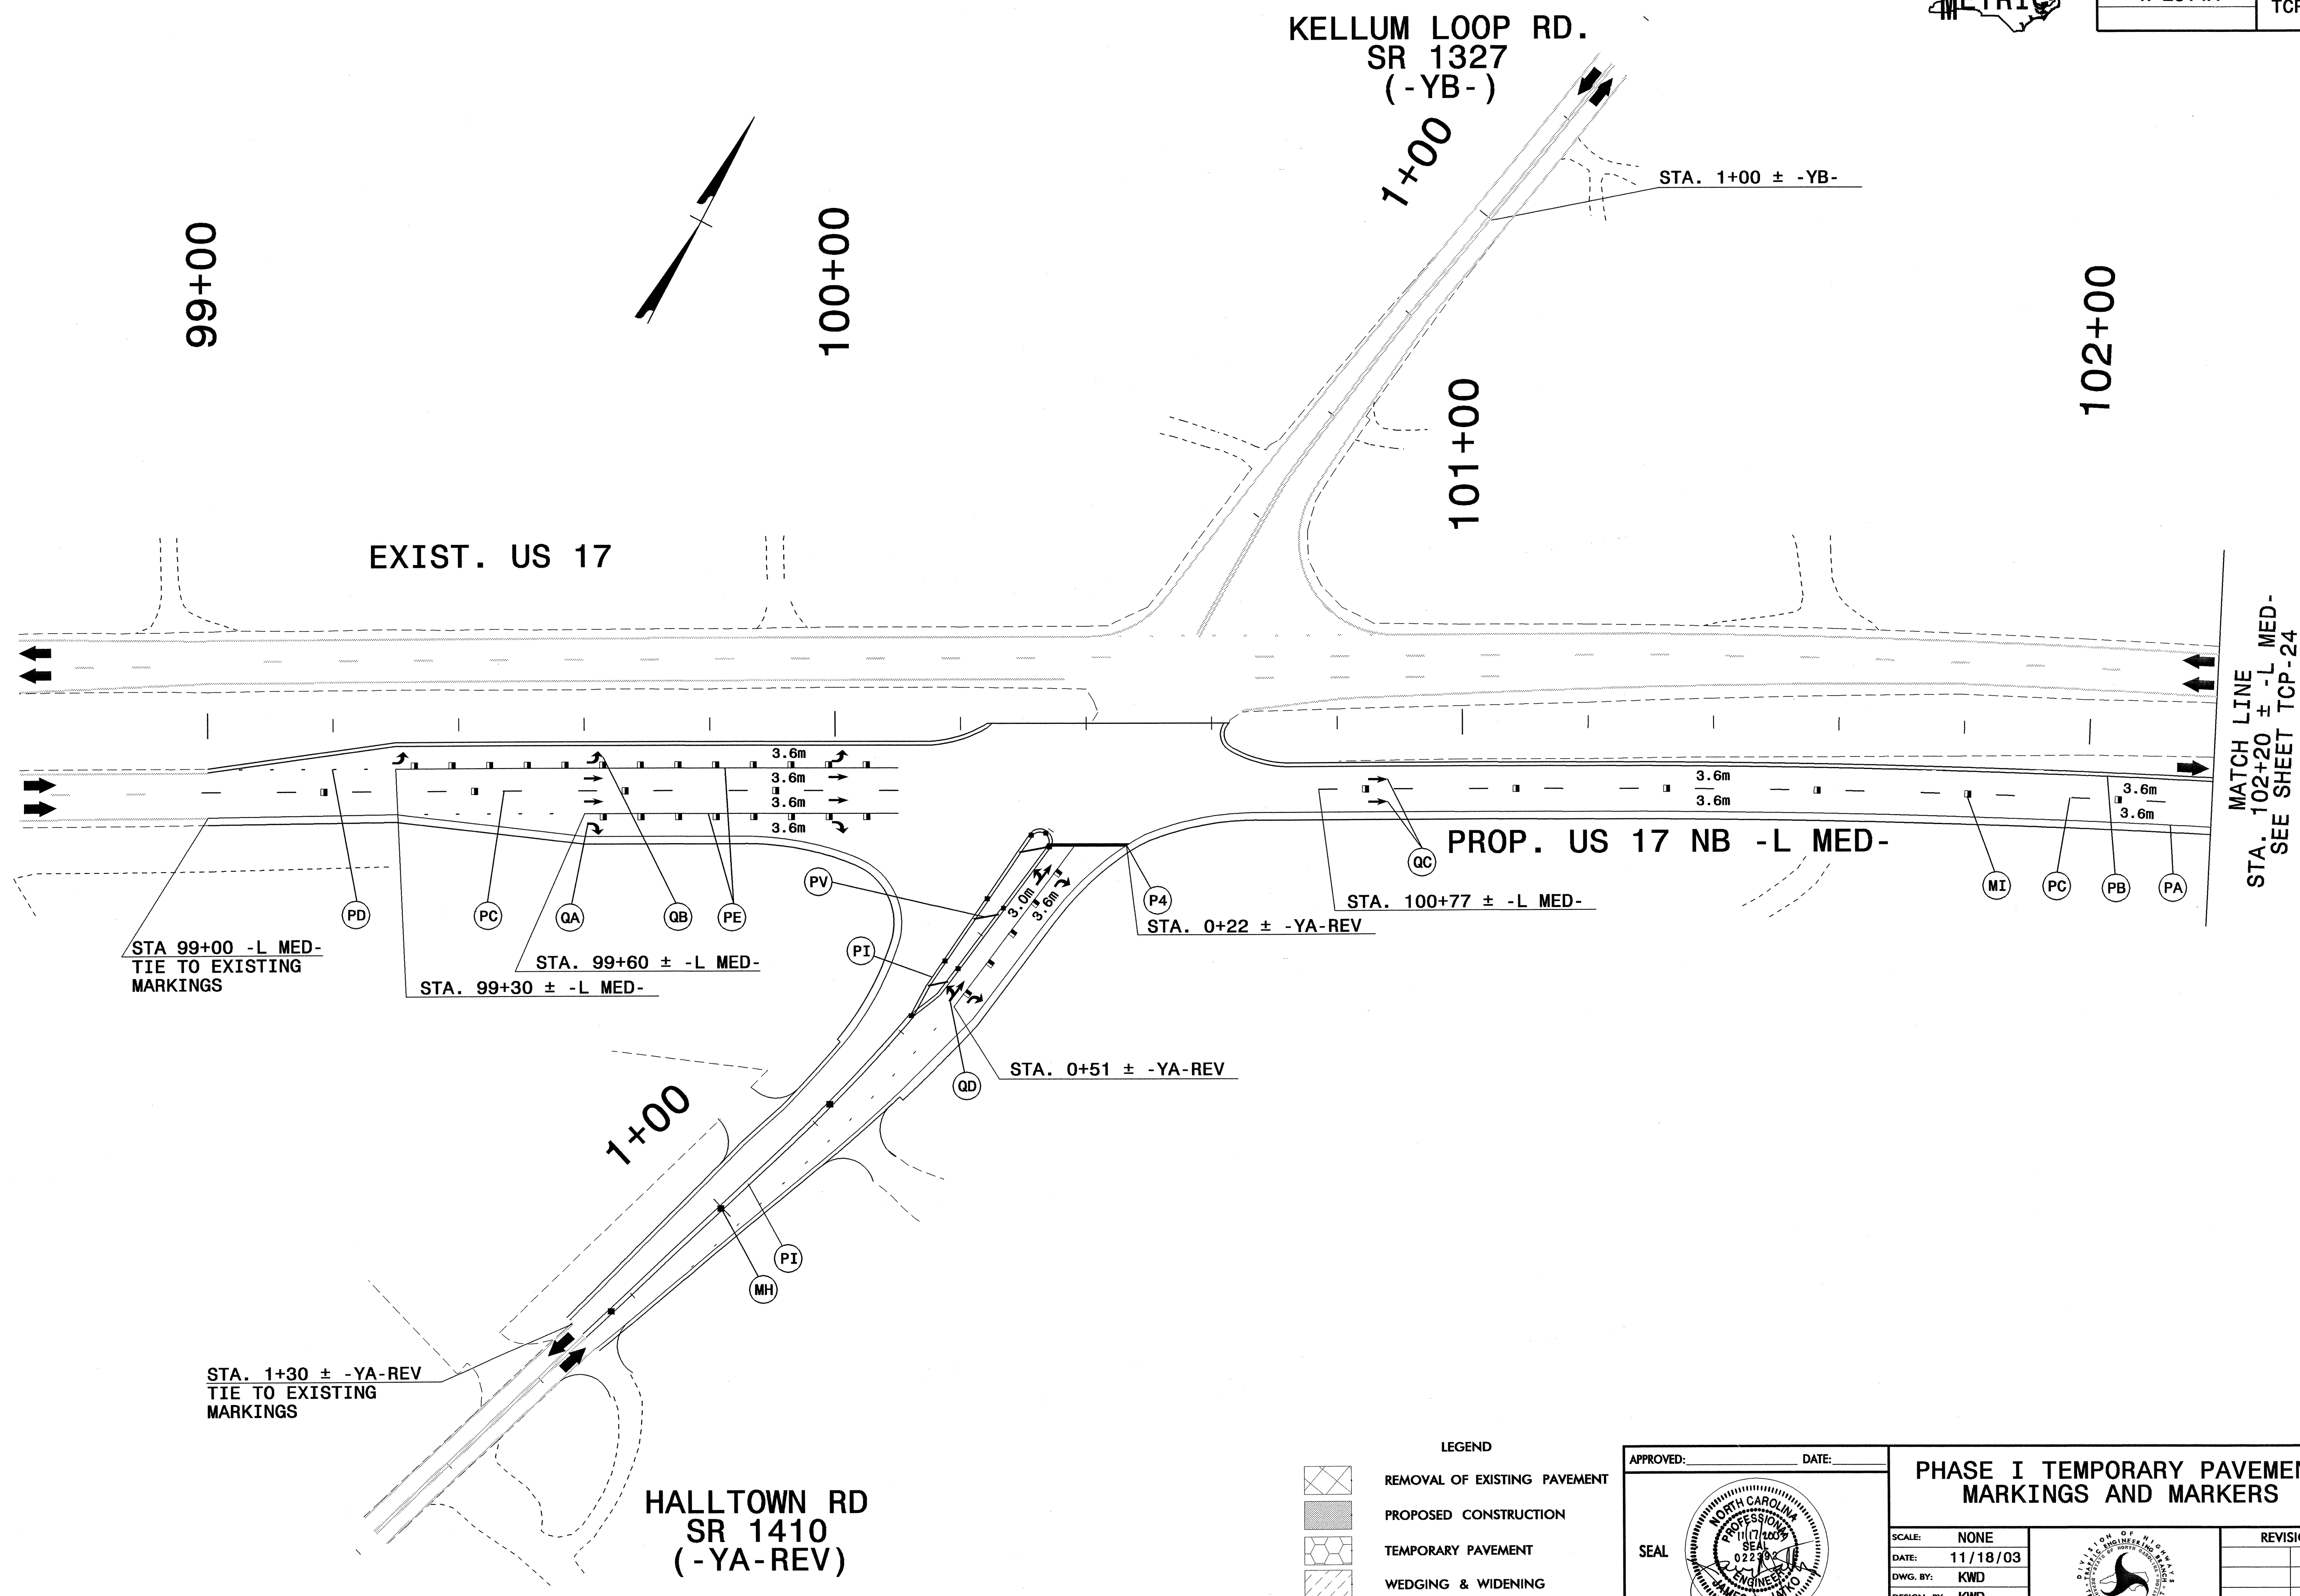

LEGEND

	REMOVAL OF EXISTING PAVEMENT
	PROPOSED CONSTRUCTION
	TEMPORARY PAVEMENT
	WEDGING & WIDENING

APPROVED:	DATE:	PHASE I TEMPORARY PAVEMENT MARKINGS AND MARKERS	<table border="1"> <tr> <td>SCALE:</td> <td>NONE</td> </tr> <tr> <td>DATE:</td> <td>11/18/03</td> </tr> <tr> <td>DWG. BY:</td> <td>KWD</td> </tr> <tr> <td>DESIGN BY:</td> <td>KWD</td> </tr> <tr> <td>REVIEWED BY:</td> <td>JHJ</td> </tr> </table>	SCALE:	NONE	DATE:	11/18/03	DWG. BY:	KWD	DESIGN BY:	KWD	REVIEWED BY:	JHJ
SCALE:	NONE												
DATE:	11/18/03												
DWG. BY:	KWD												
DESIGN BY:	KWD												
REVIEWED BY:	JHJ												
	<table border="1"> <tr> <td colspan="2">REVISIONS</td> </tr> <tr> <td> </td> <td> </td> </tr> <tr> <td> </td> <td> </td> </tr> </table>		REVISIONS										
	REVISIONS												
<small>STATE OF NORTH CAROLINA DIVISION OF HIGHWAYS TRAFFIC CONTROL</small>													
<small>FILE R-2514A_TC_TCP18.DGN</small>													

I:\17-NOV-2003 09:20 C:\CAD\70154\1000\R-2514A\TrafficControl\TCP\R-2514A_TC_TCP18.dgn
 WILLIAMSON, A.T.