



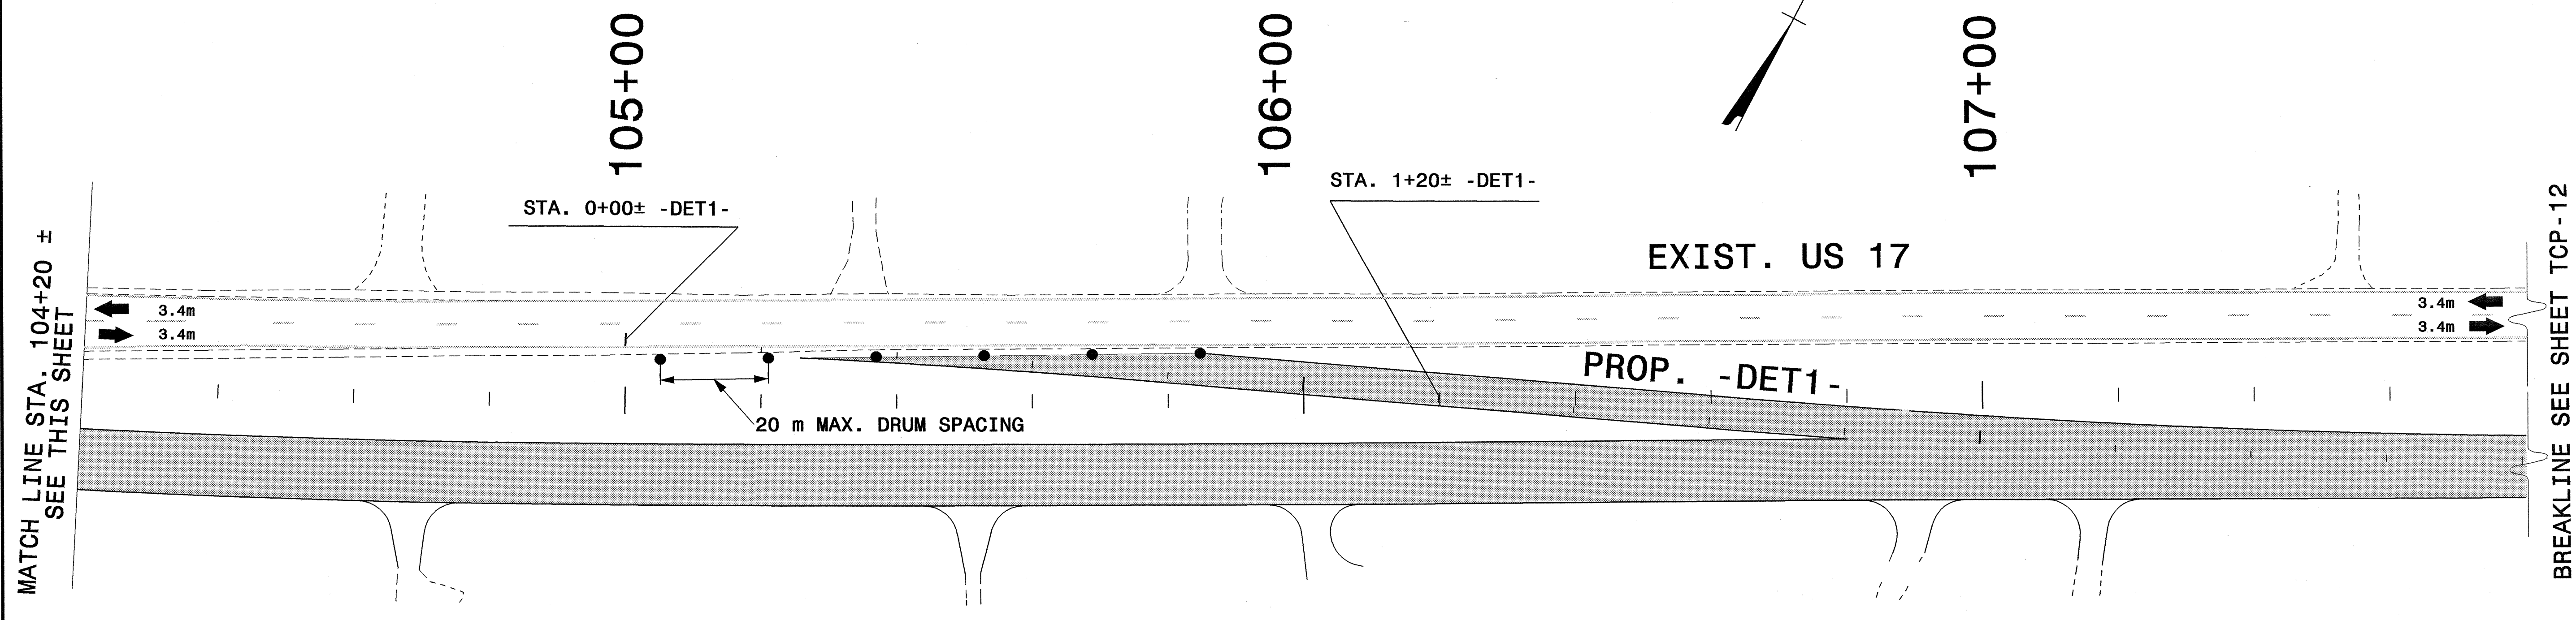

PROJ. REFERENCE NO.	SHEET NO.
R-2514A	TCP-11

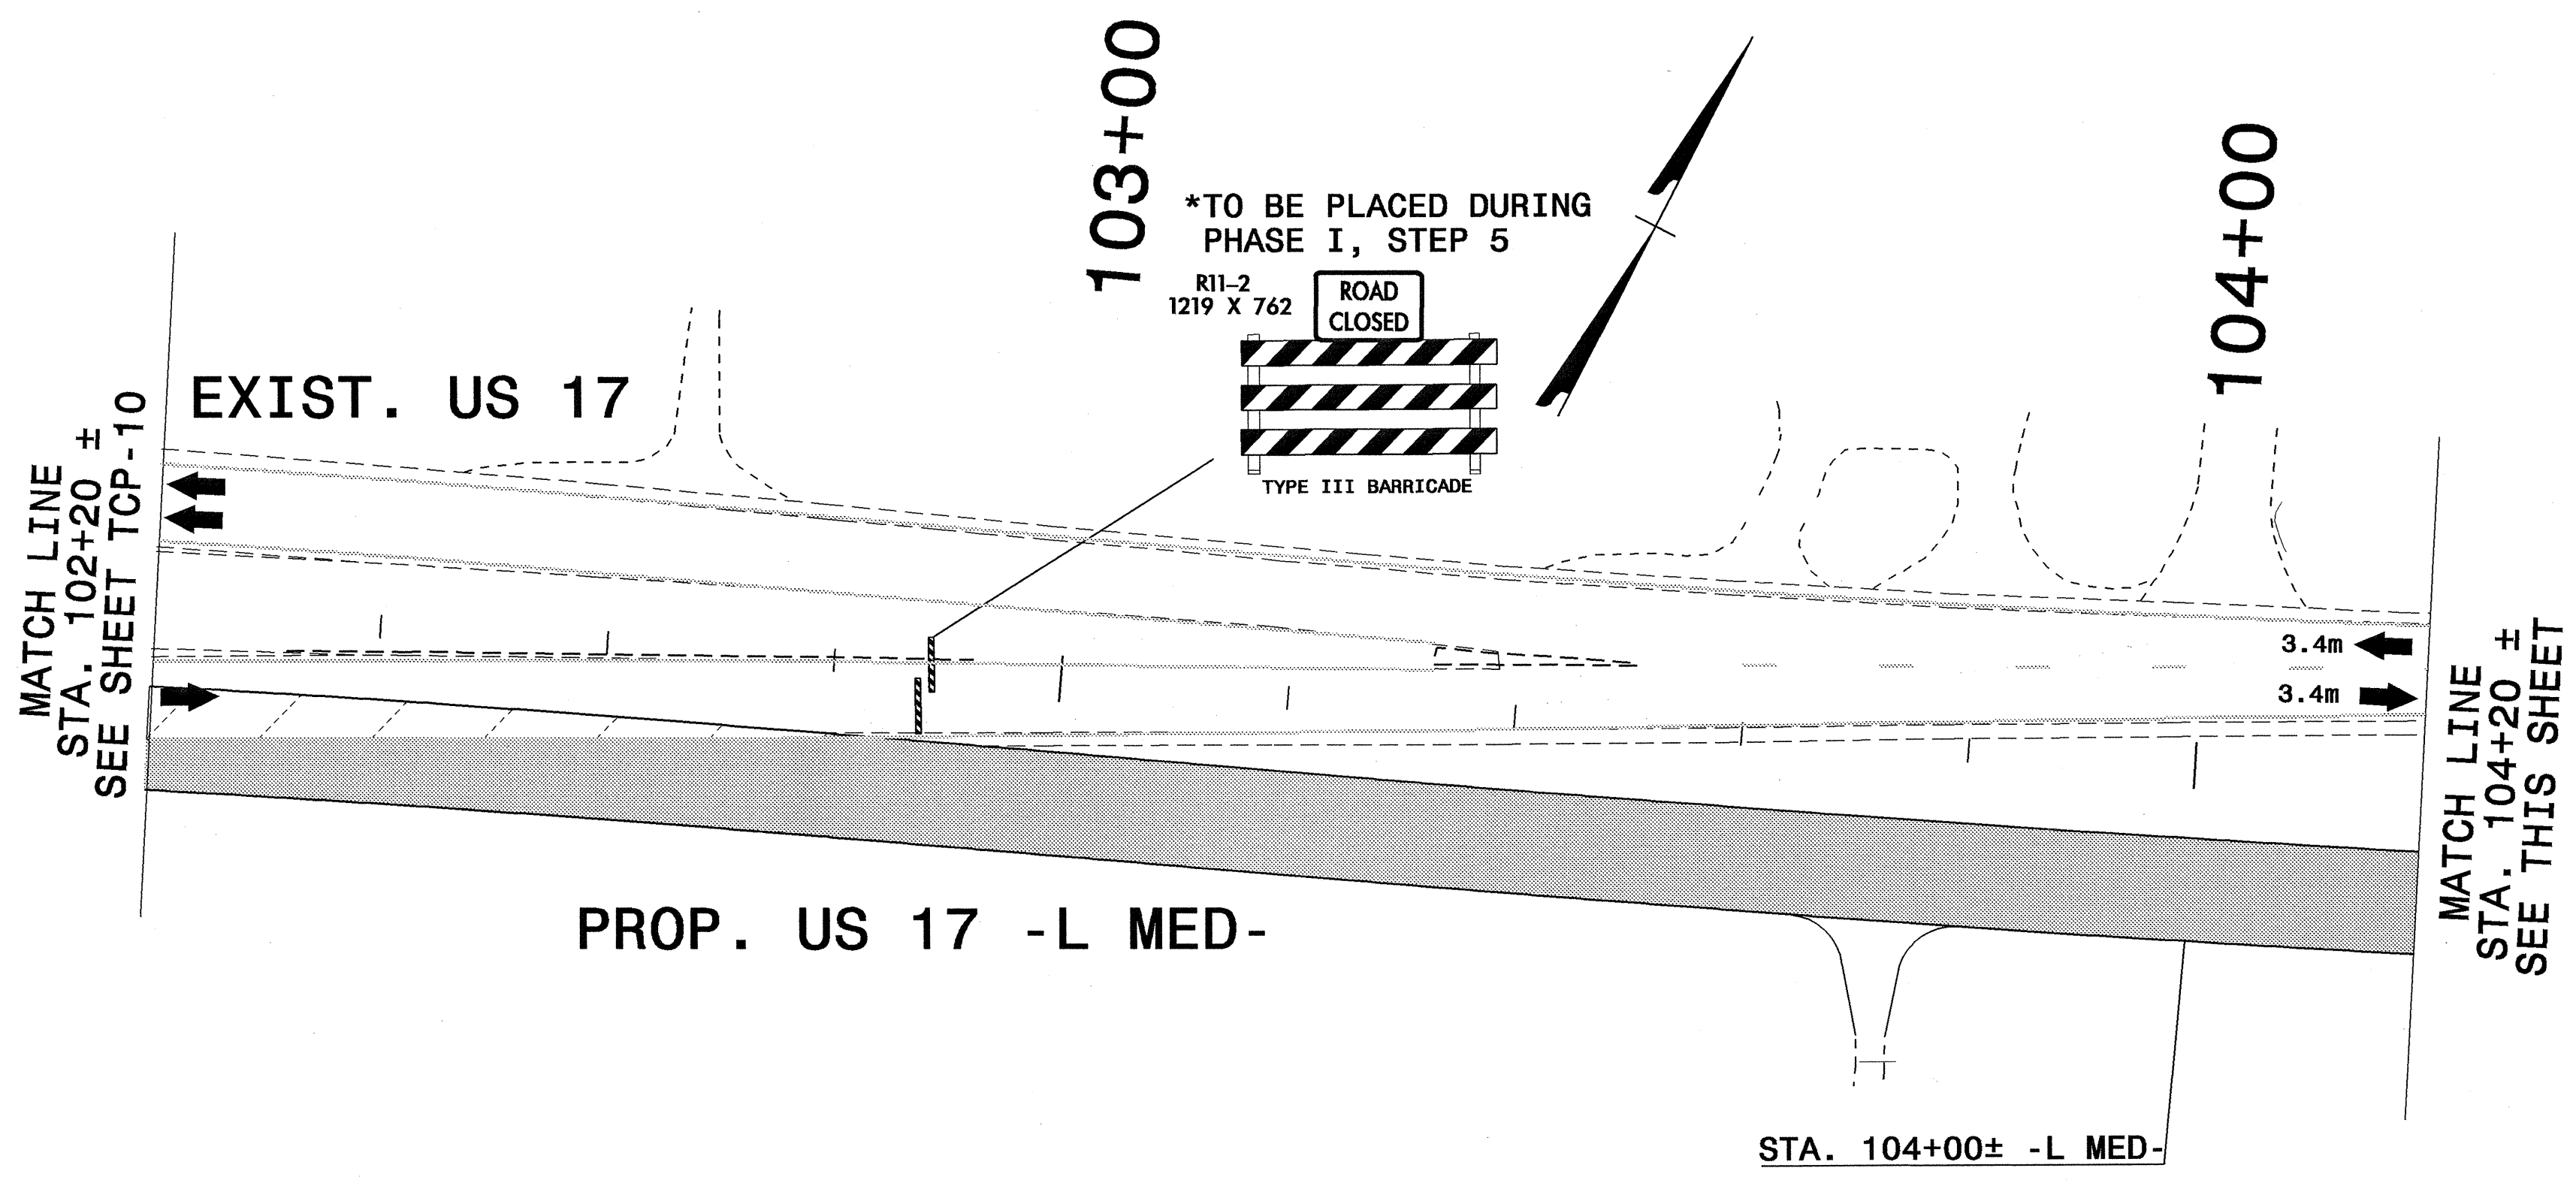

23-NOV-2003 19:52
 G:\CAD\2003\1952\G\CAD\2003\1952\TRAFFIC\TrafficControl\TCP\R-2514A_TC_TCP1.dgn
 JHJ AT DUNN

LEGEND

	REMOVAL OF EXISTING PAVEMENT
	PROPOSED CONSTRUCTION
	TEMPORARY PAVEMENT
	WEDGING & WIDENING

APPROVED: _____ DATE: _____

SEAL

PHASE I DETAIL

SCALE: NONE		REVISIONS
DATE: 11/18/03		
DWG. BY: KWD		
DESIGN BY: KWD		
REVIEWED BY: JHJ		

CAD FILE: R-2514A_TC_TCP11.DGN

BREAKLINE SEE SHEET TCP-12