



PROJ. REFERENCE NO.	SHEET NO.
R-2514A	TCP-10

KELLUM LOOP RD.
SR 1327
(-YB-)


99+00

100+00

1+00

101+00

102+00

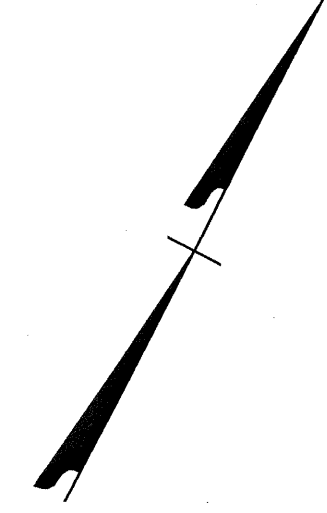

EXIST. US 17

PROP. US 17 -L MED-

MATCH LINE
STA. 102+20 ±
SEE SHEET TCP-11

STA 99+00 -L MED-

STA. 100+80 ± -L MED-

STA. 1+30 ± -YA-REV

HALLTOWN RD
SR 1410
(-YA-REV)

LEGEND

	REMOVAL OF EXISTING PAVEMENT
	PROPOSED CONSTRUCTION
	TEMPORARY PAVEMENT
	WEDGING & WIDENING
	OVERLAY

APPROVED:	DATE:	PHASE I DETAIL							
SCALE: NONE									
DATE: 11/18/03									
DWG. BY: KWD									
DESIGN BY: KWD									
REVIEWED BY: JHJ		REVISIONS							
		<table border="1"> <tr><td> </td><td> </td></tr> <tr><td> </td><td> </td></tr> <tr><td> </td><td> </td></tr> </table>							
CAD FILE: R-2514A_TC_TCP10.DGN									

I:\NOV-2003\9103\CAD\10154\1000\TrafficControl\TCP\R-2514A_TC_TCP10.dgn
 WILLIAMSON, AT