



PROJ. REFERENCE NO.	SHEET NO.
R-2514A	TCP-8

152+00 153+00 154+00 155+00 156+00 157+00 158+00 159+00 160+00 161+00 162+00 163+00 164+00 165+00 166+00

MATCH STA 151+95±  
SEE TCP-7

MATCH STA 166+20±  
SEE THIS SHEET

STA. 161+31± -L MED-

167+00 168+00 169+00 170+00 172+00 173+00 174+00 175+00 176+00 177+00 178+00 179+00 180+00

MATCH STA 166+20±  
SEE THIS SHEET

MATCH STA 180+45±  
SEE TCP-9

STA. 0+00± -Y2-

STA. 1+10± -Y2-

LEGEND


	REMOVAL OF EXISTING PAVEMENT
	PROPOSED CONSTRUCTION
	TEMPORARY PAVEMENT
	WEDGING & WIDENING

APPROVED: \_\_\_\_\_ DATE: \_\_\_\_\_

SEAL

### PHASE I OVERVIEW

SCALE: NONE  
DATE: 11/18/03  
DWG. BY: KWD  
DESIGN BY: KWD  
REVIEWED BY: JHJ

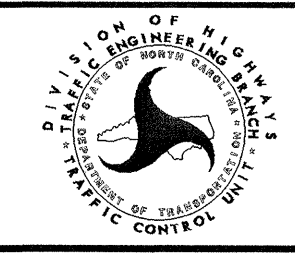

REVISIONS	

CADD FILE R-2514A\_TC\_TCP08.DGN

I7-NOV-2003 10:17  
O:\CAD\170154\170154\170154\TrafficControl\TCP\R-2514A\_TC\_TCP08.dgn  
williams AT WILLIAMS