


UTILITIES BY OTHERS

NOTE:
ALL PROPOSED UTILITY WORK
SHOWN ON THIS SHEET WILL
BE DONE BY OTHERS

MATCHLINE STA 178+60 SEE SHEET UO-24

MATCHLINE STA 182+00 SEE SHEET UO-26

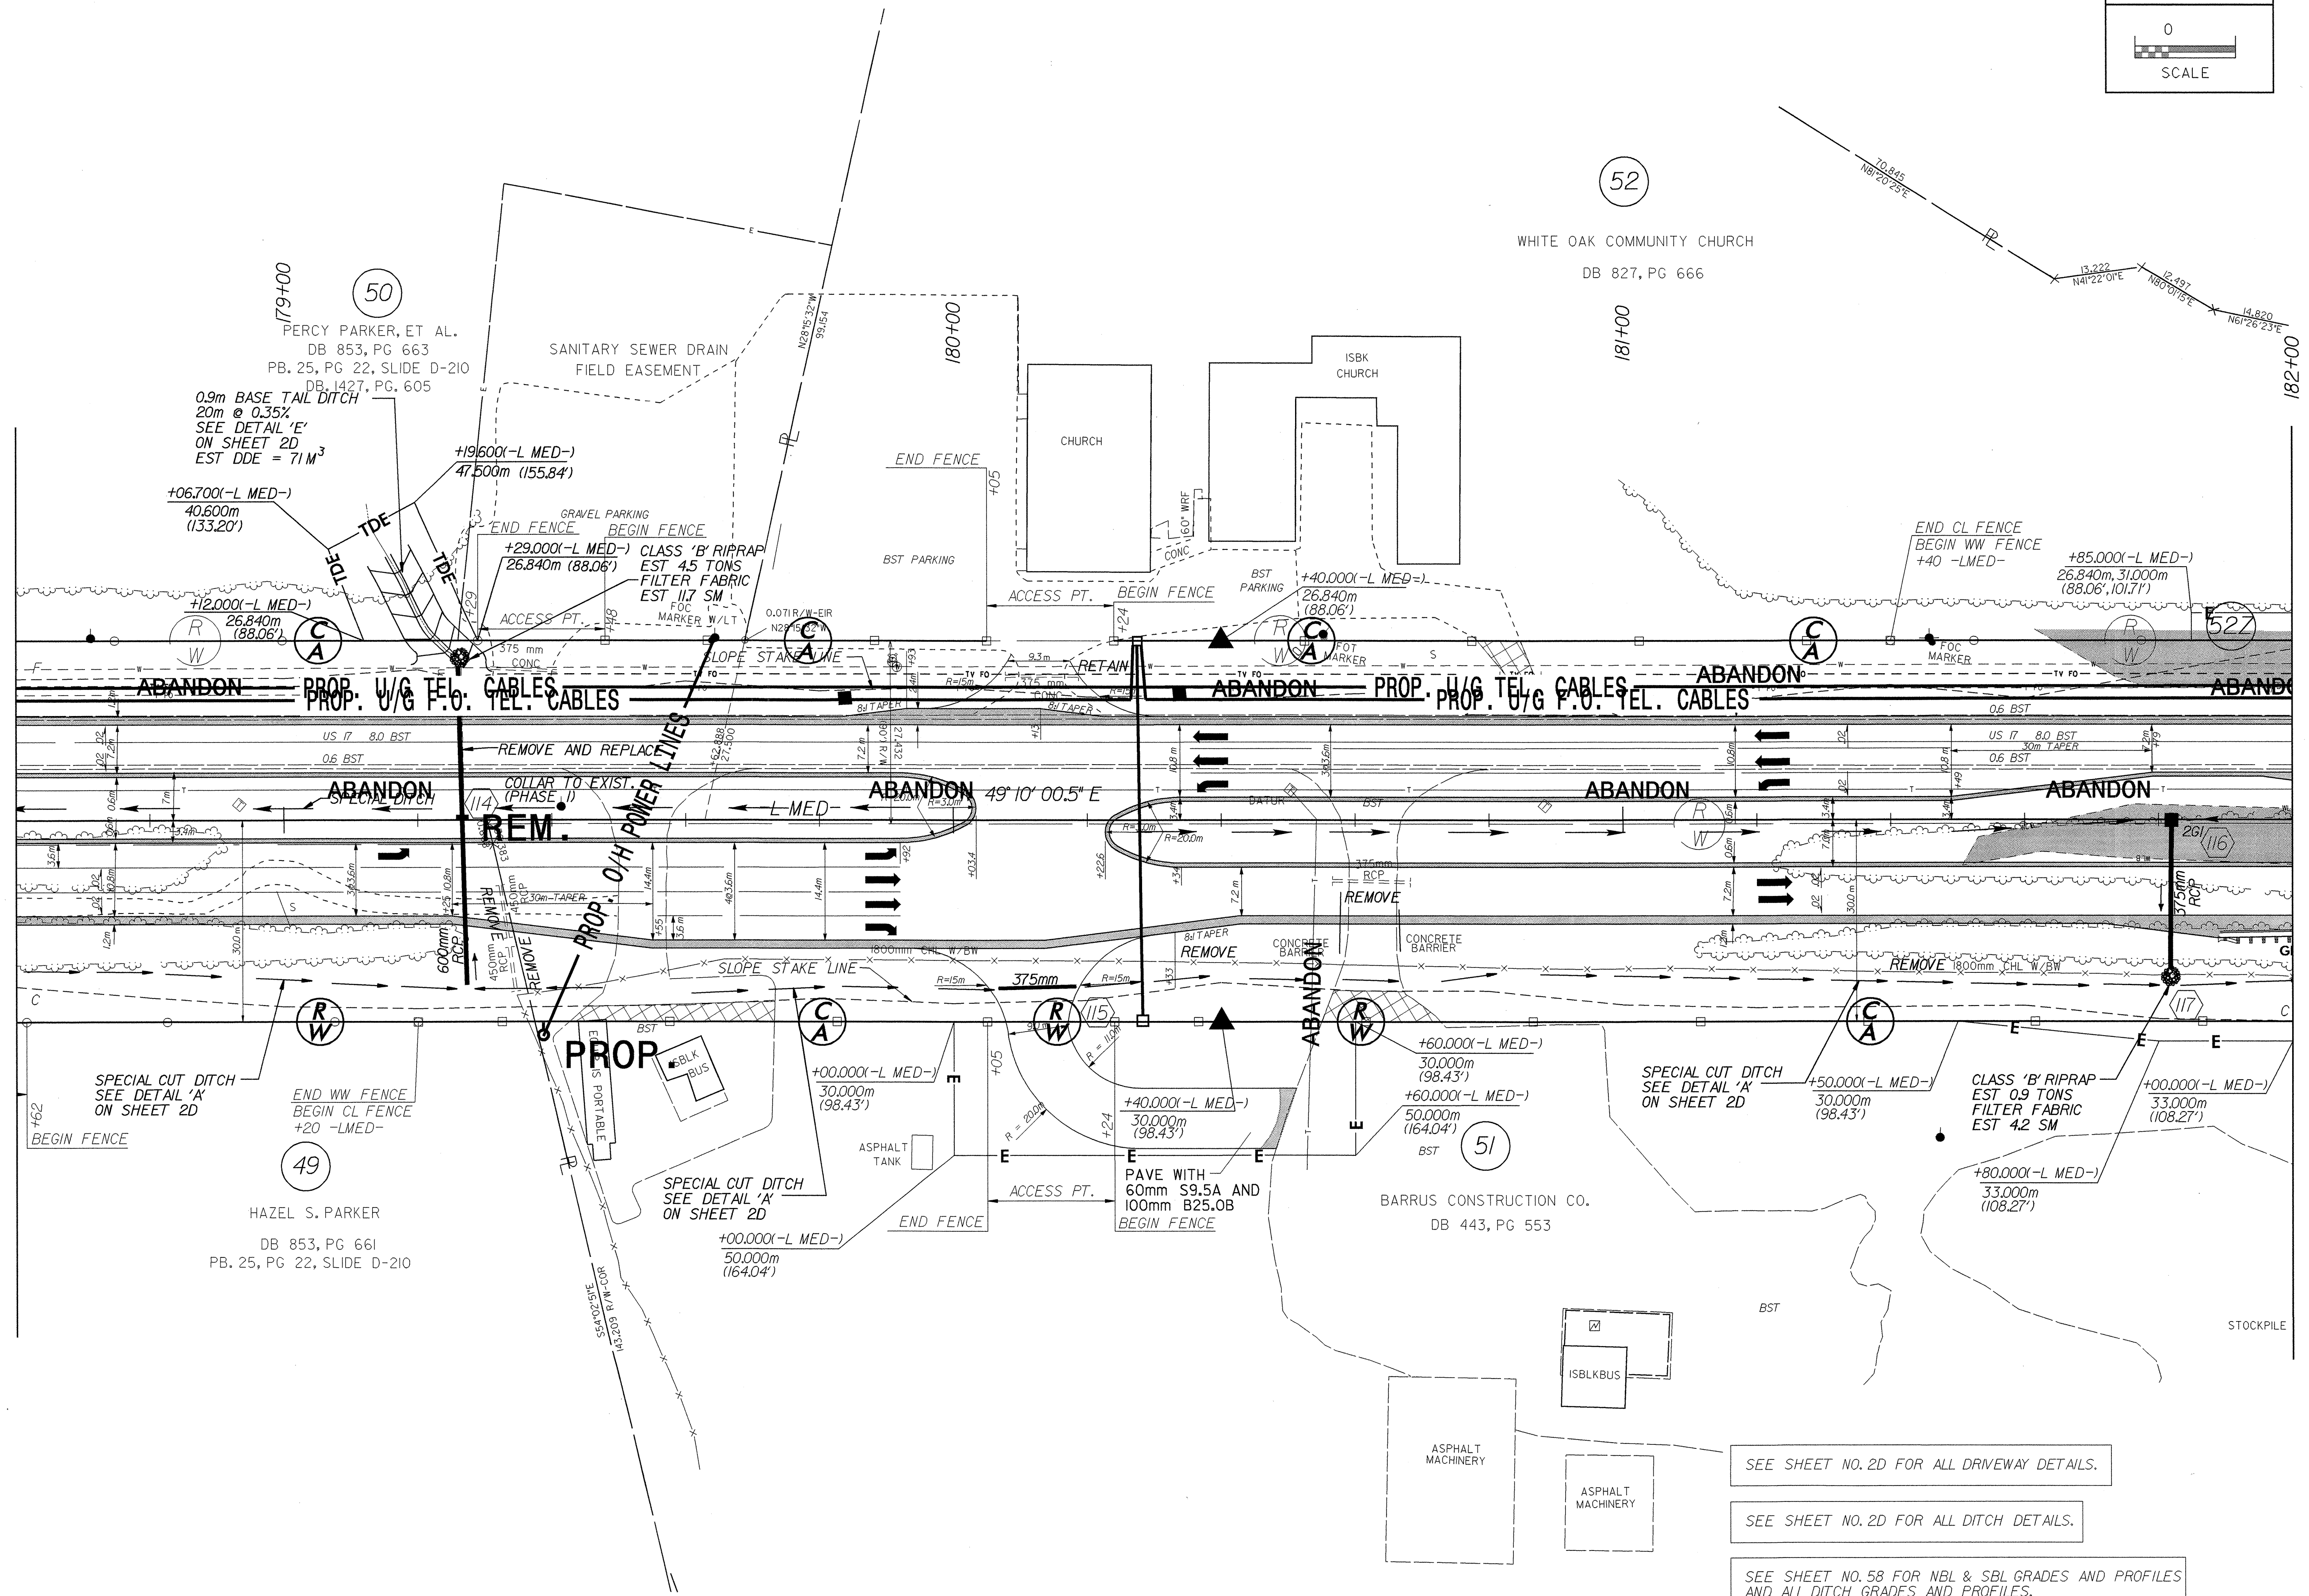

SEE SHEET NO. 2D FOR ALL DRIVEWAY DETAILS.

SEE SHEET NO. 2D FOR ALL DITCH DETAILS.

SEE SHEET NO. 58 FOR NBL & SBL GRADES AND PROFILES
AND ALL DITCH GRADES AND PROFILES.

28-OCT-2003 14:37 R:\Utilities\Newby\01\1821228\14_R0Y_PSH_28_UO_25.dgn