


NOTE:  
 ALL PROPOSED UTILITY WORK  
 SHOWN ON THIS SHEET WILL  
 BE DONE BY OTHERS

MATCHLINE STA 175+20 SEE SHEET UO-23

MATCHLINE STA 178+60 SEE SHEET UO-25

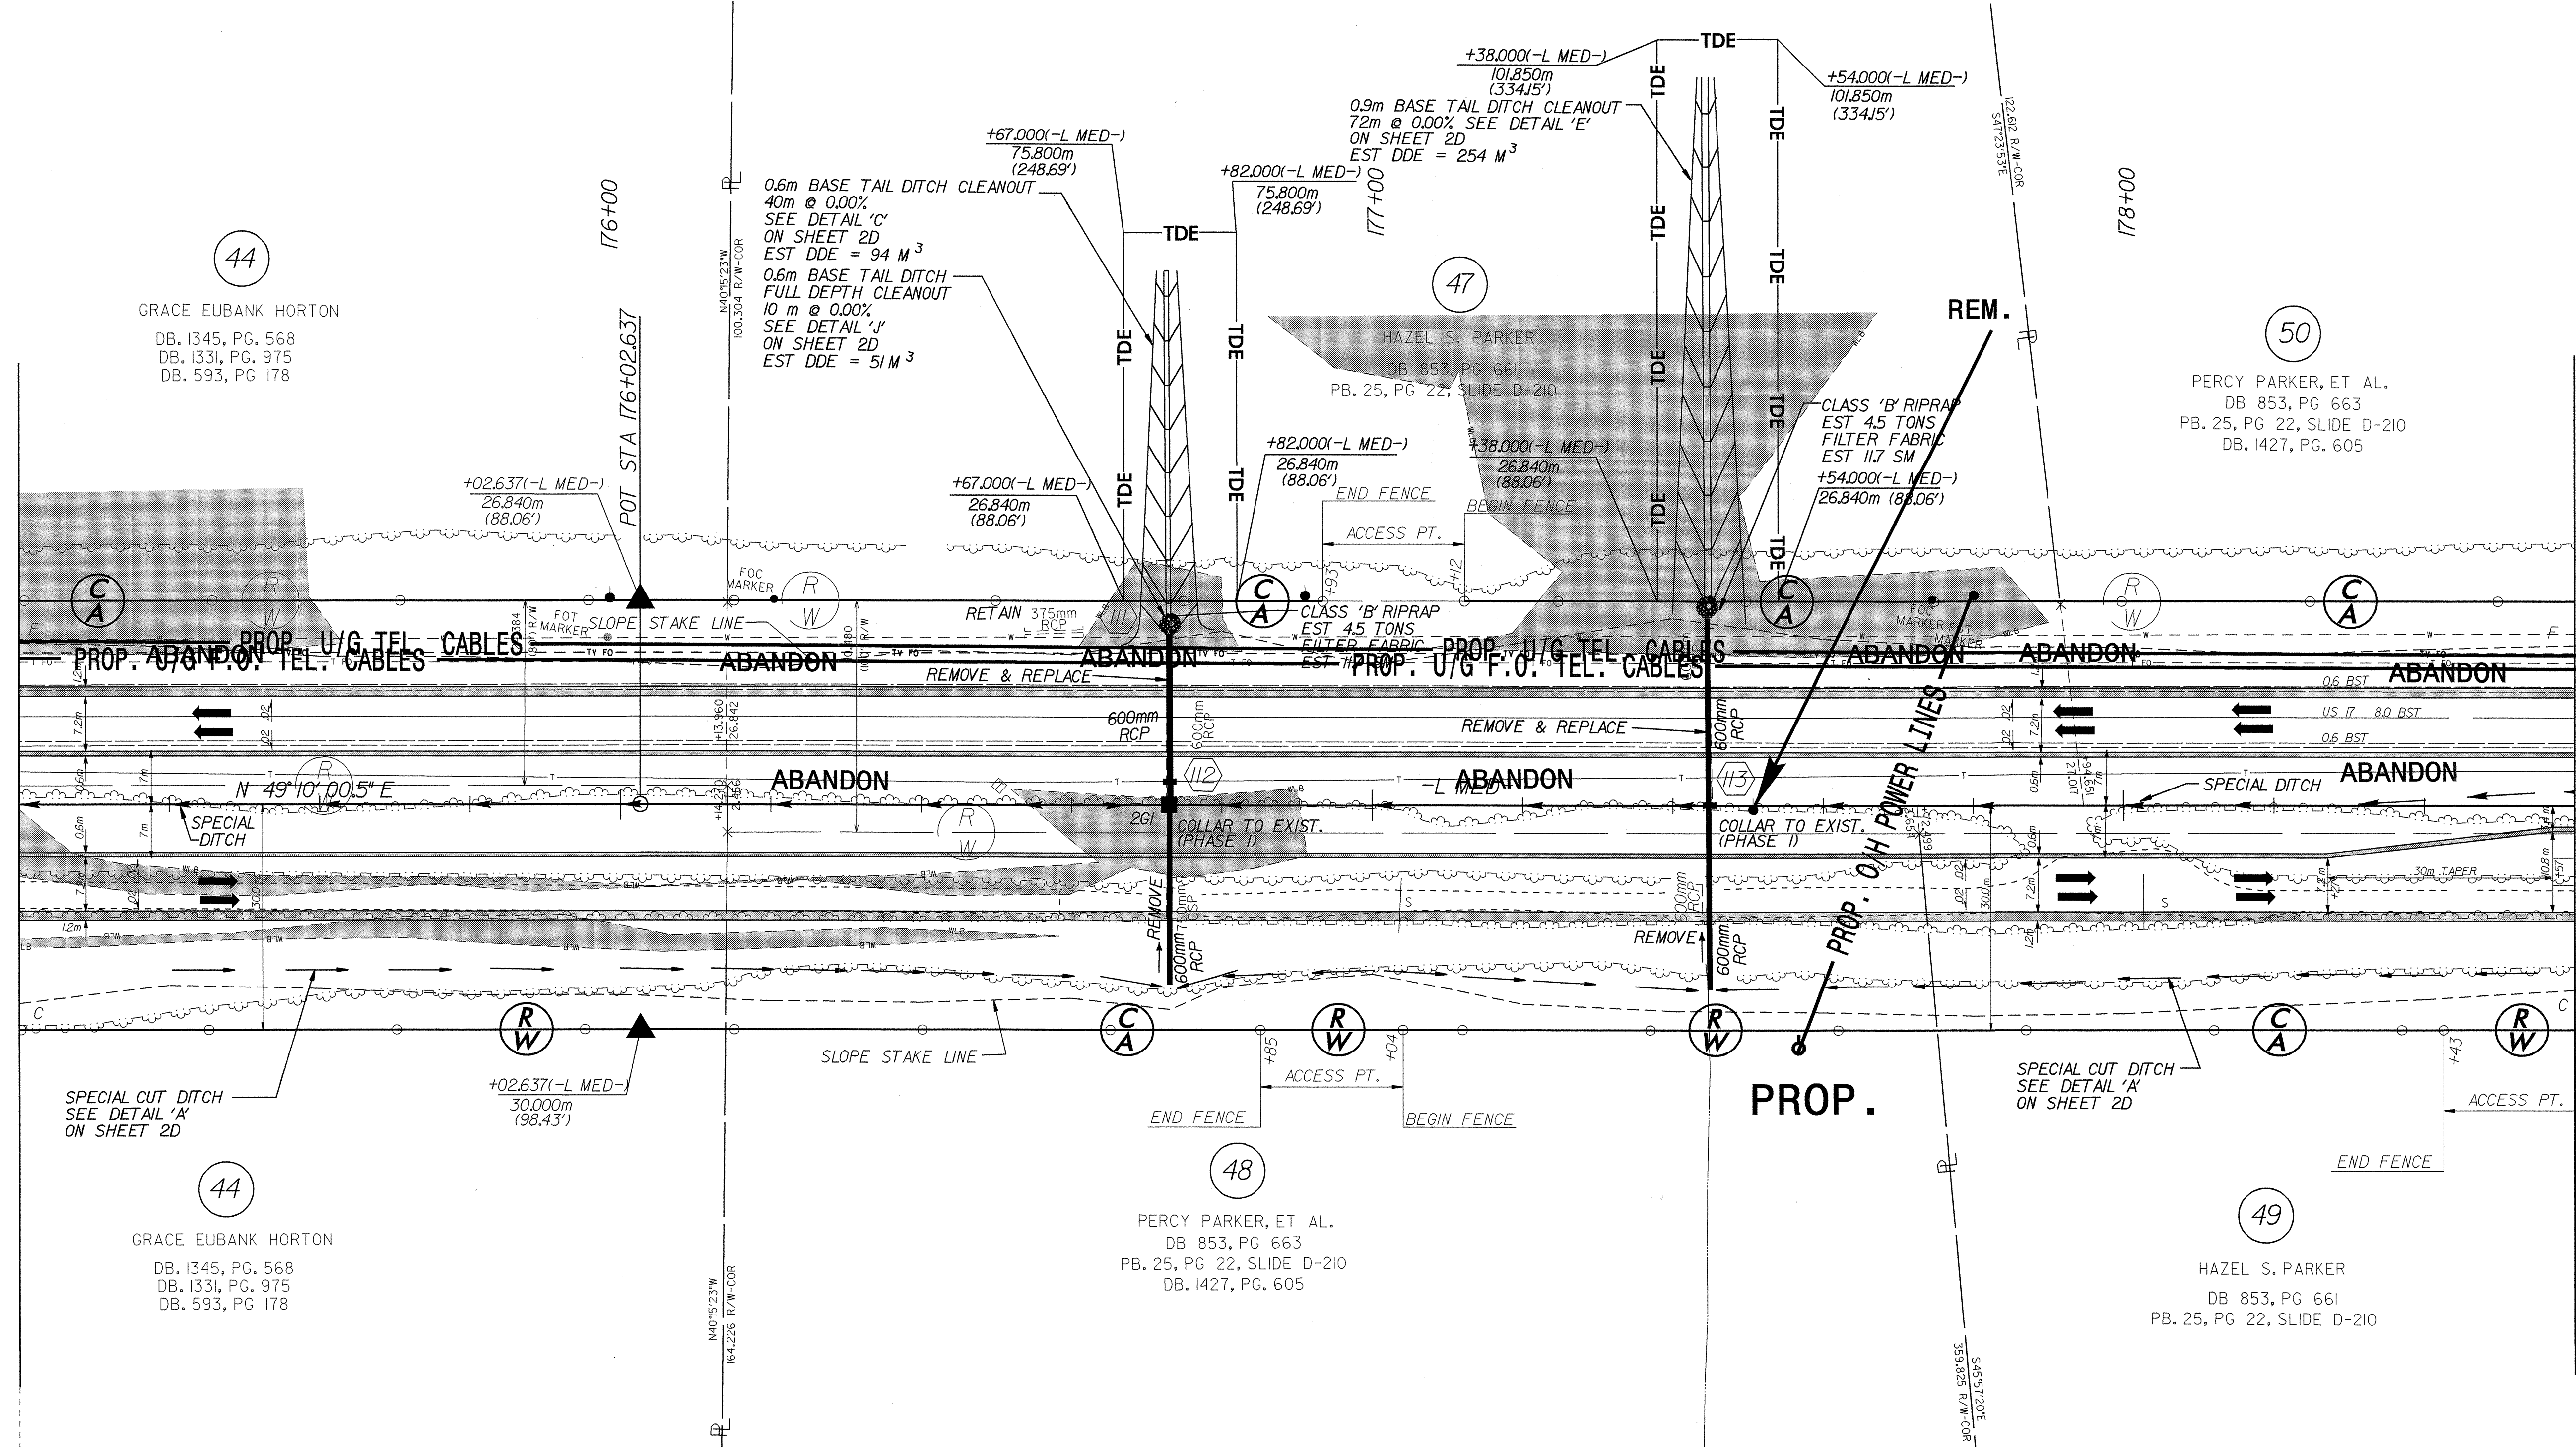

SEE SHEET NO. 2D FOR ALL DRIVEWAY DETAILS.

SEE SHEET NO. 2D FOR ALL DITCH DETAILS.

SEE SHEET NO. 57 FOR NBL & SBL GRADES AND PROFILES AND ALL DITCH GRADES AND PROFILES.

R:\N\1... 29-OCT-2003 14:36... 44\_R0Y\_P54.27.UO\_24.dgn