

UTILITIES BY OTHERS

NOTE:
ALL PROPOSED UTILITY WORK
SHOWN ON THIS SHEET WILL
BE DONE BY OTHERS

32


153+00 THE ENDOWMENT FUND OF NC STATE
UNIVERSITY ET AL. (HOFMANN FOREST).
DB. 170, PG. 263
DB 516 PG. 408
HISTORIC PROPERTY

152+00

154+00

MATCHLINE STA 151+40 SEE SHEET UO-16

MATCHLINE STA 154+80 SEE SHEET UO-18

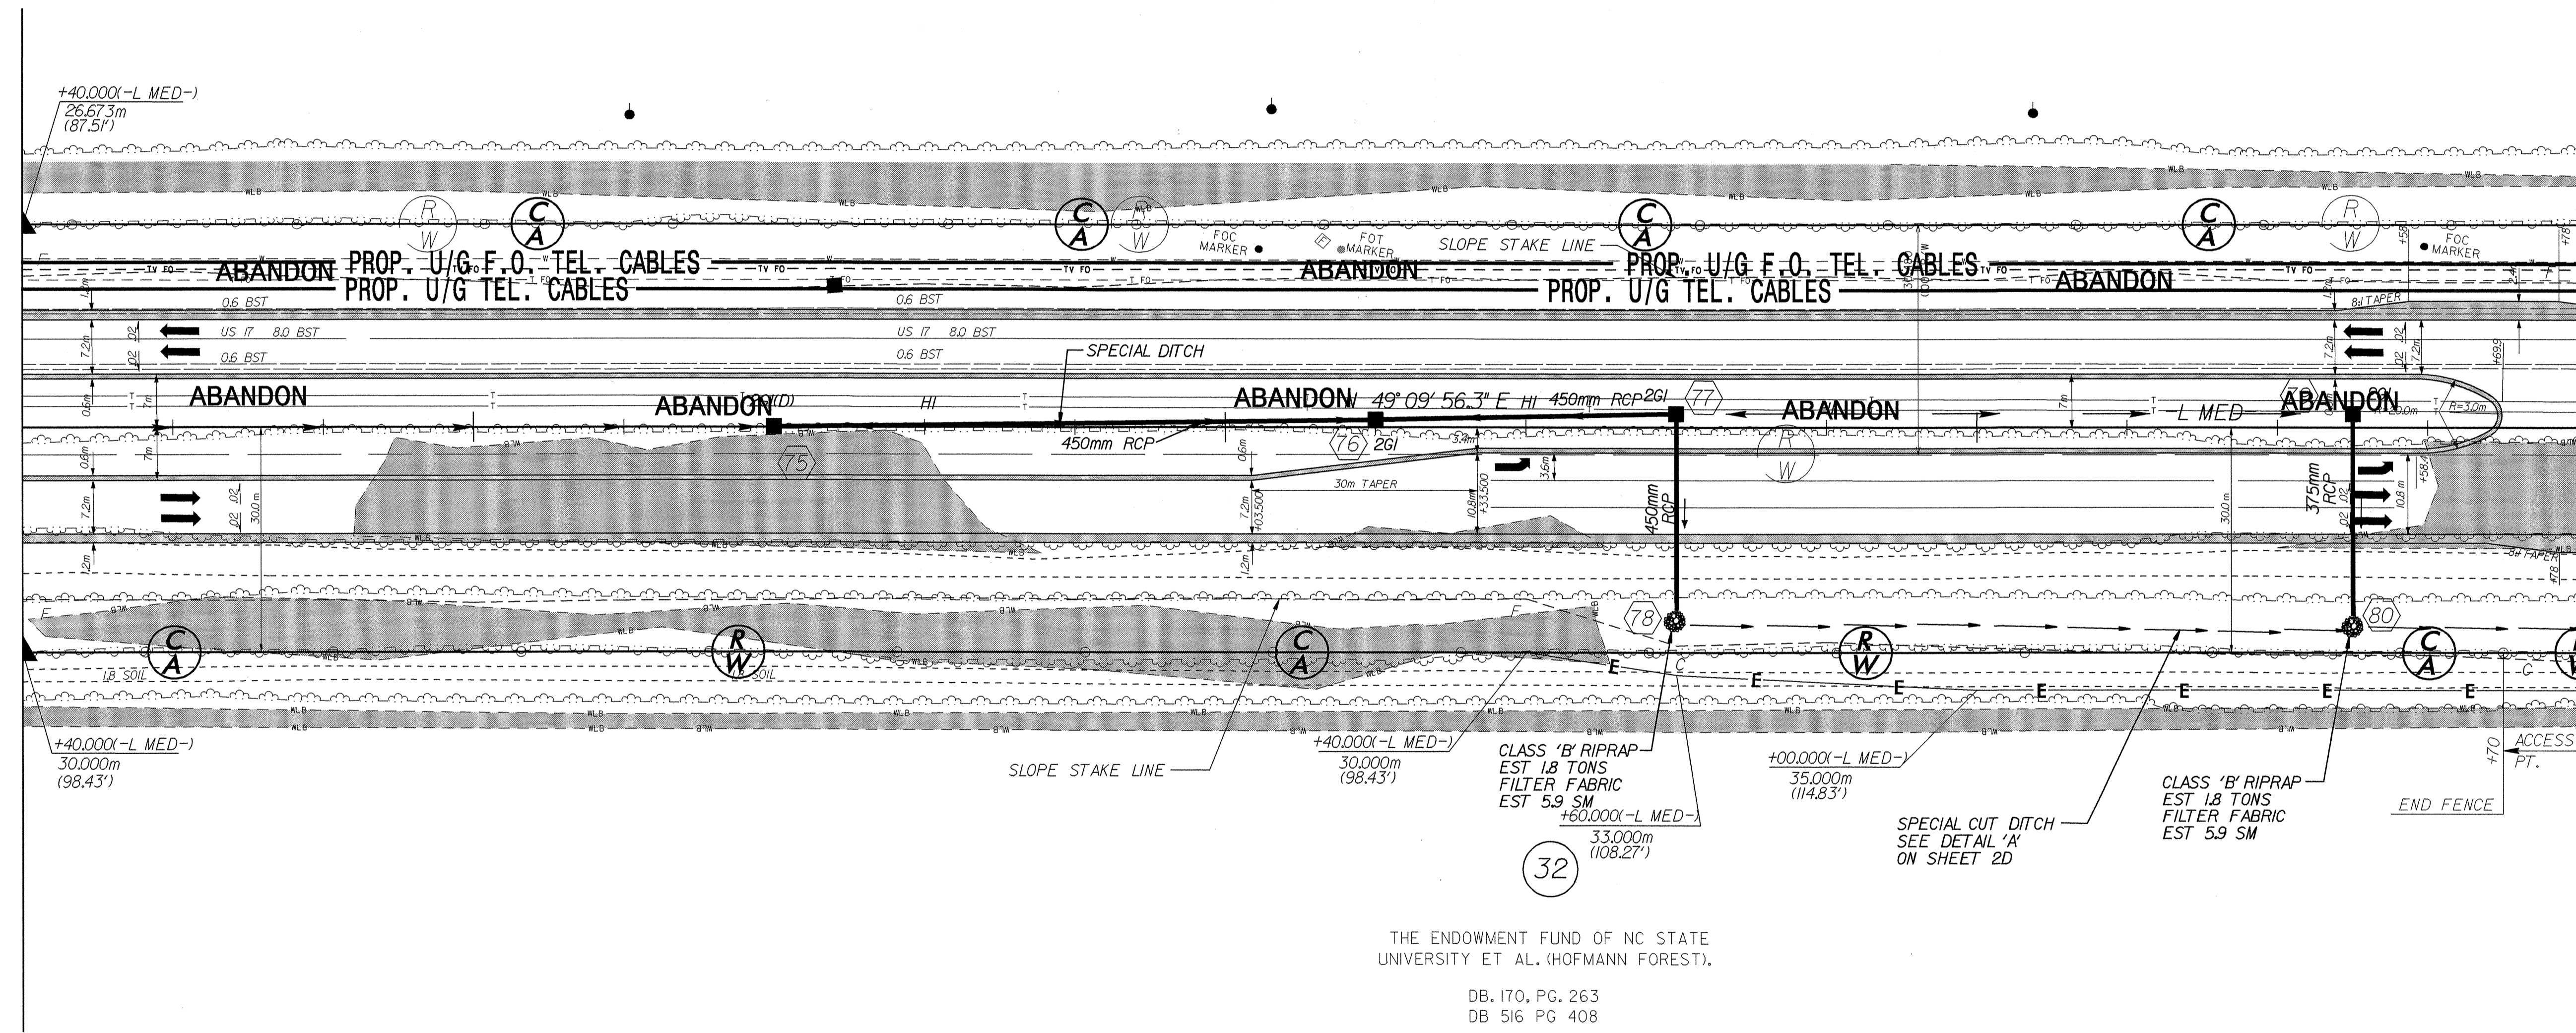

THE ENDOWMENT FUND OF NC STATE
UNIVERSITY ET AL. (HOFMANN FOREST).
DB. 170, PG. 263
DB 516 PG. 408
HISTORIC PROPERTY

SEE SHEET NO. 2D FOR ALL DRIVEWAY DETAILS.

SEE SHEET NO. 2D FOR ALL DITCH DETAILS.

SEE SHEET NO. 50 FOR NBL & SBL GRADES AND PROFILES
AND ALL DITCH GRADES AND PROFILES.