


UTILITIES BY OTHERS

NOTE:
ALL PROPOSED UTILITY WORK
SHOWN ON THIS SHEET WILL
BE DONE BY OTHERS

MATCHLINE STA 128 + 60 SEE SHEET UO-9

MATCHLINE STA 132 + 00 SEE SHEET UO-11

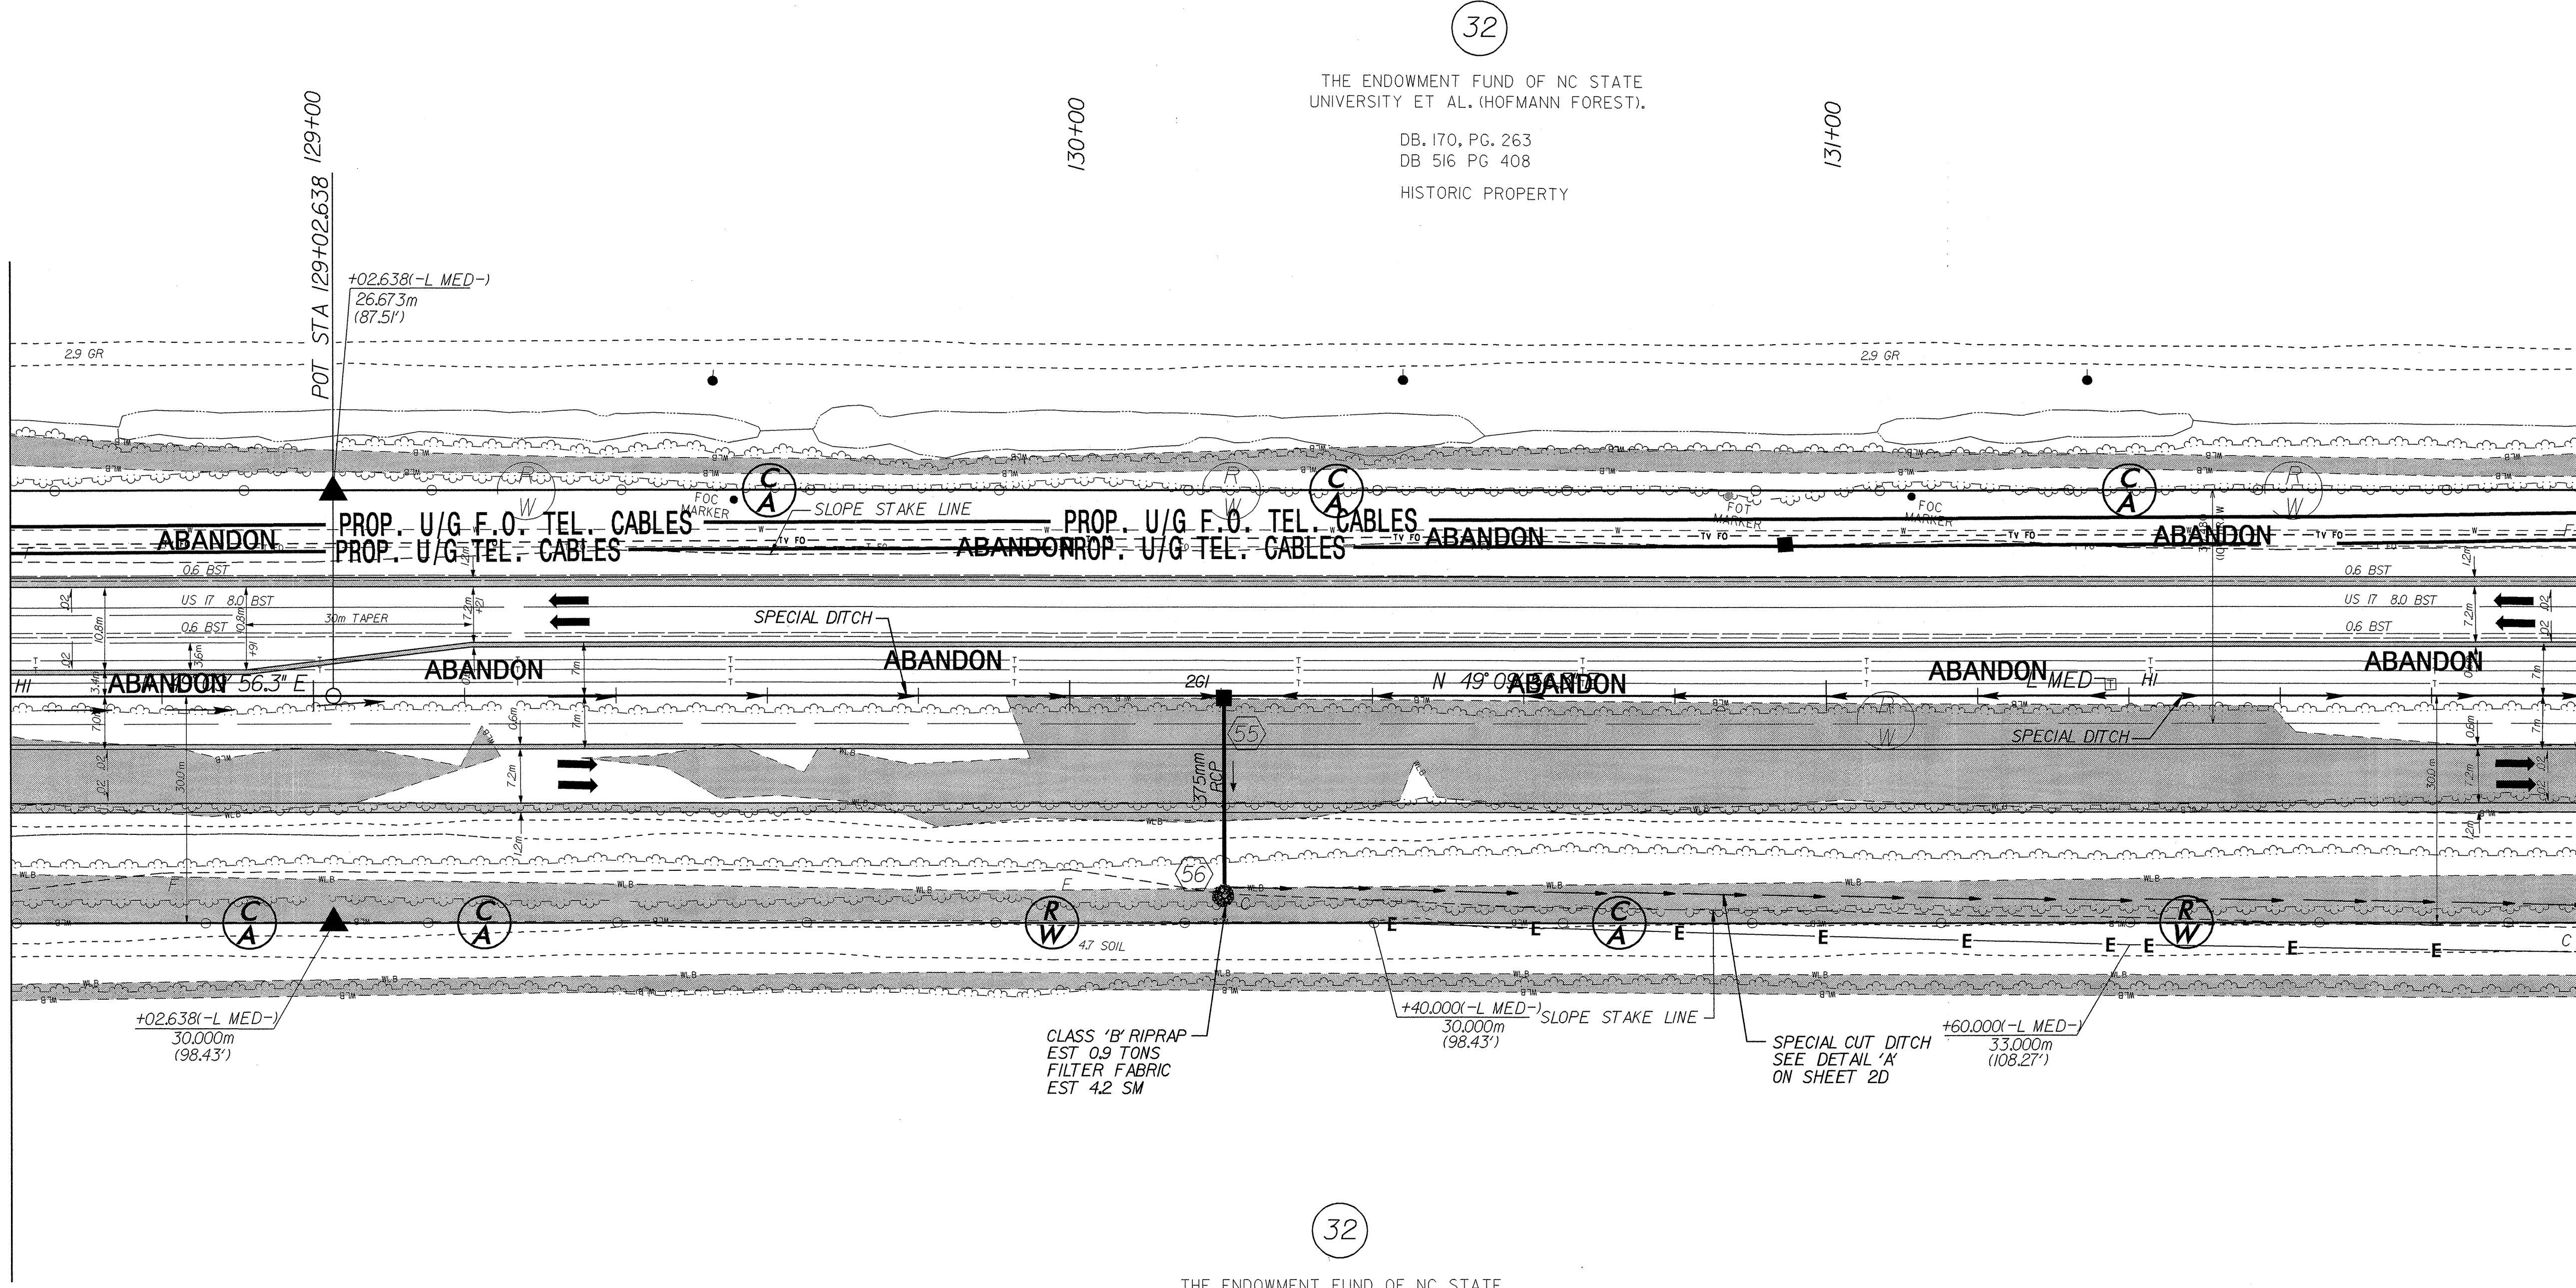

32

THE ENDOWMENT FUND OF NC STATE
UNIVERSITY ET AL. (HOFMANN FOREST).
DB. 170, PG. 263
DB 516 PG 408
HISTORIC PROPERTY

32

THE ENDOWMENT FUND OF NC STATE
UNIVERSITY ET AL. (HOFMANN FOREST).
DB. 170, PG. 263
DB 516 PG 408
HISTORIC PROPERTY

SEE SHEET NO. 2D FOR ALL DRIVEWAY DETAILS.

SEE SHEET NO. 2D FOR ALL DITCH DETAILS.

SEE SHEET NO. 43 FOR NBL & SBL GRADES AND PROFILES
AND ALL DITCH GRADES AND PROFILES.

04257
 29 OCT 2003 14:56
 R:\N\1111\2514A\2514A_PSH.L3.UO.10.dgn
 lbm\barner