
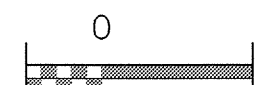
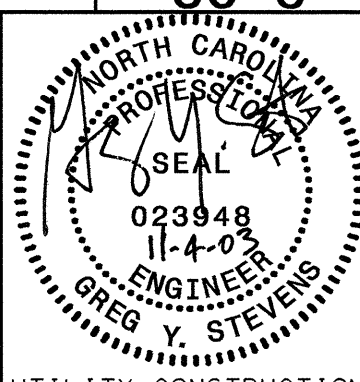
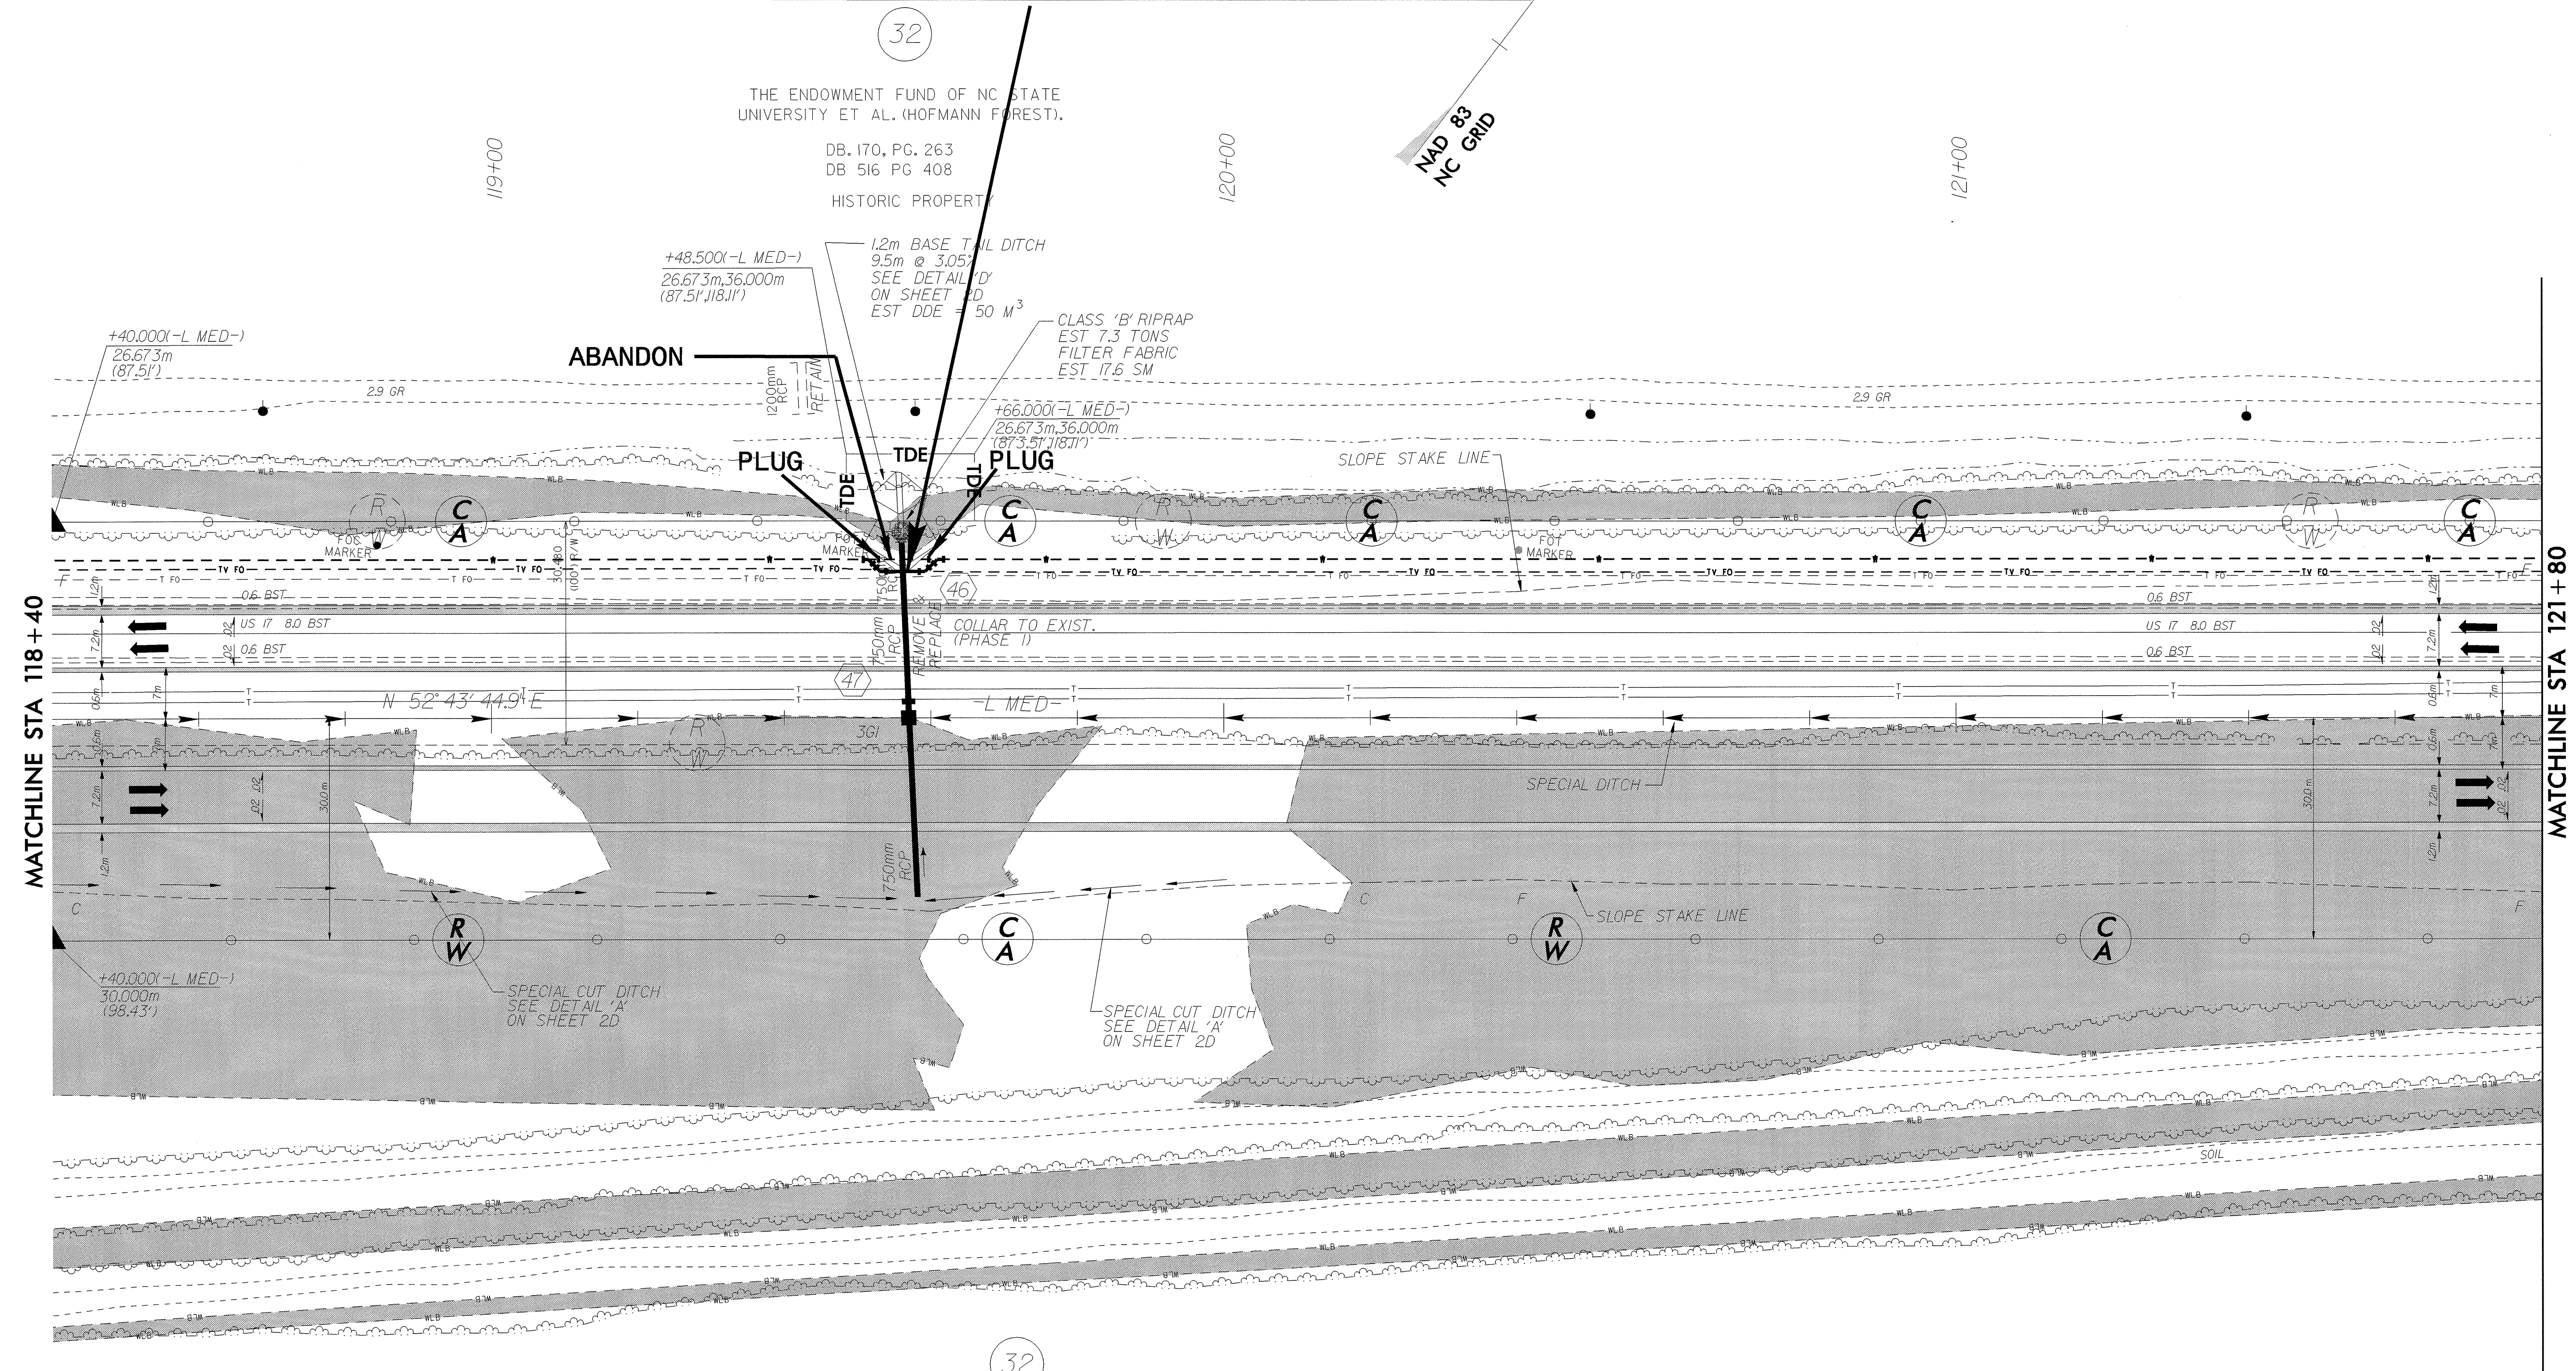


6/10/99 04/25/03
R:\Utilities\NC\2514A.RD\PSH10_UC_6.dgn
04/NOV/2003 08:58
R:\Utilities\NC\2514A.RD\PSH10_UC_6.dgn
04/NOV/2003 08:58

 SCALE 	PROJECT REFERENCE NO. R-2514A	SHEET NO. UC-6
	DESIGNED BY: ARK DRAWN BY: ARK CHECKED BY: GYS APPROVED BY: GYS REVISED:	
NORTH CAROLINA DEPARTMENT OF TRANSPORTATION		
DESIGN SERVICES UNIT PHONE: (919)250-4128 FAX: (919)250-4119		UTILITY CONSTRUCTION PLANS ONLY

**PROP. 10.7M OF 200MM DI WATER PIPE,
PC 2.41 MPA WP
4-200MM 45° DI BEND
MAKE CONNECTION USING THE NECESSARY FITTINGS**



THE ENDOWMENT FUND OF NC STATE
UNIVERSITY ET AL. (HOFMANN FOREST).
DB. 170, PG. 263
DB 516 PG 408
HISTORIC PROPERTY

SEE SHEET NO. 2D FOR ALL DRIVEWAY DETAILS.

SEE SHEET NO. 2D FOR ALL DITCH DETAILS.

SEE SHEET NO. 40 FOR NBL & SBL GRADES AND PROFILES
AND ALL DITCH GRADES AND PROFILES.