


PROJECT REFERENCE NO. R-2514A SHEET NO. X-96

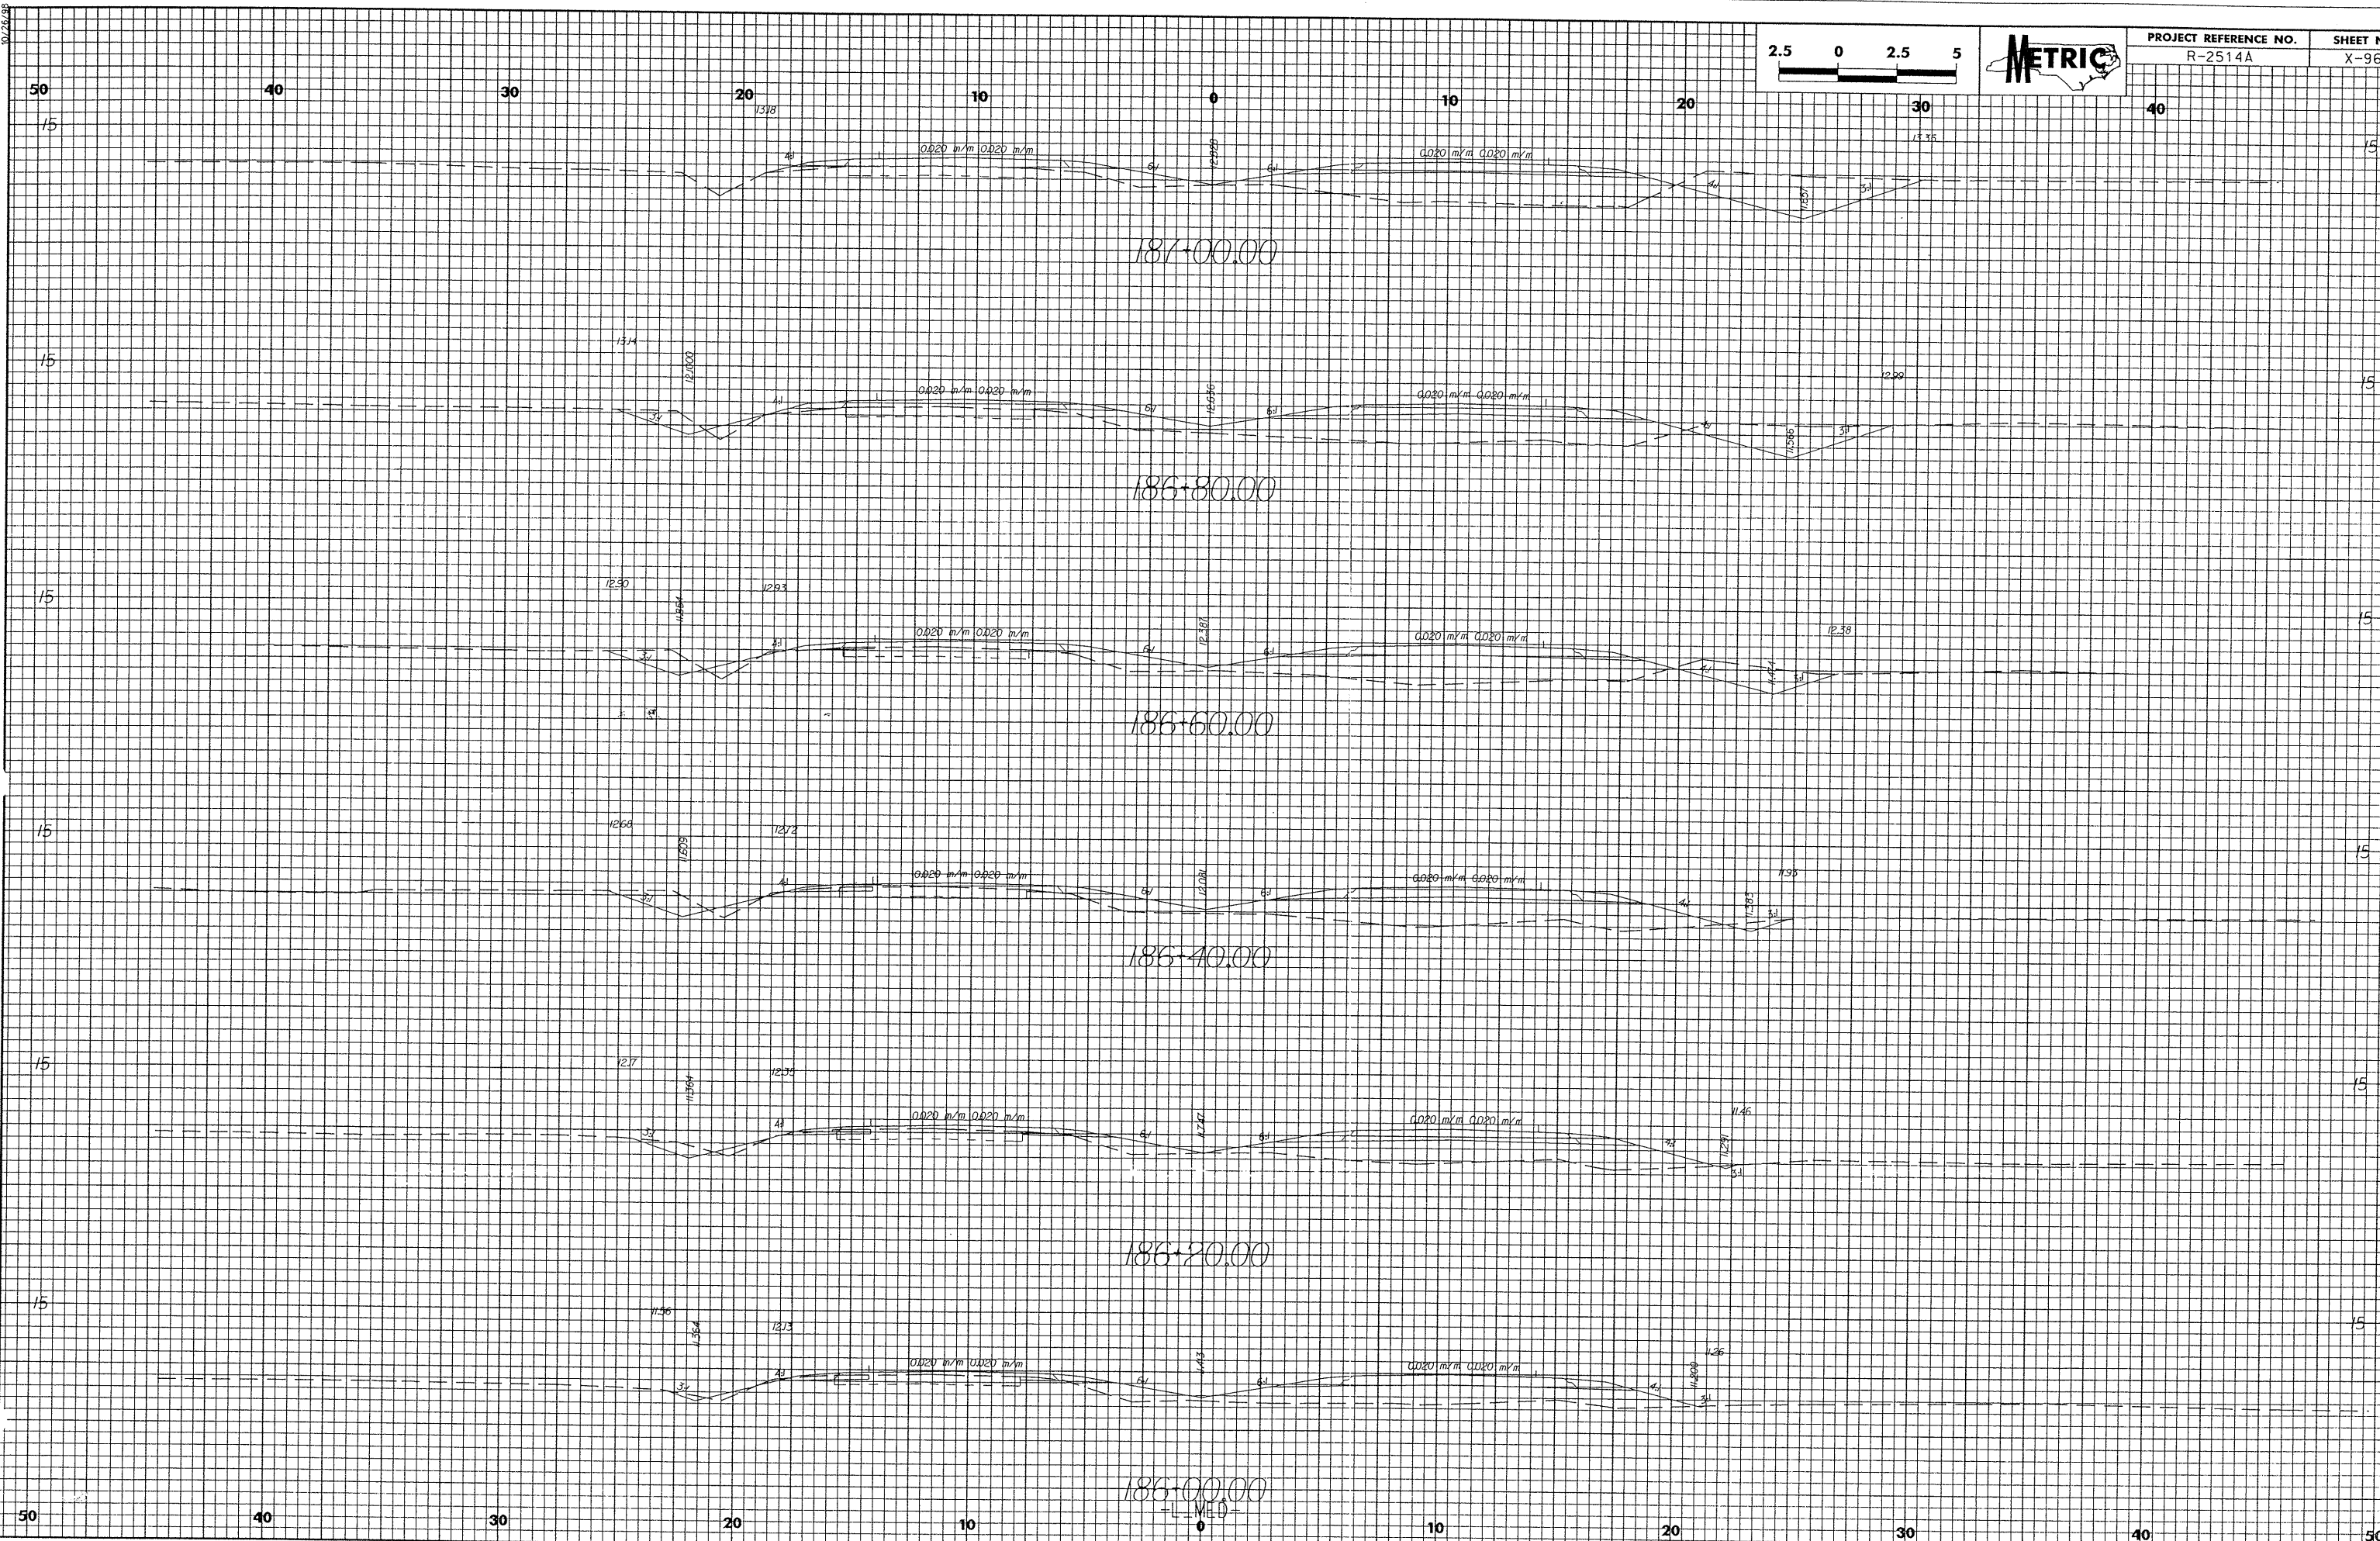

03-MAY-2002 15:58
L.L.MED.dgn
00015