


PROJECT REFERENCE NO.	SHEET NO.
R-2514A	X-93

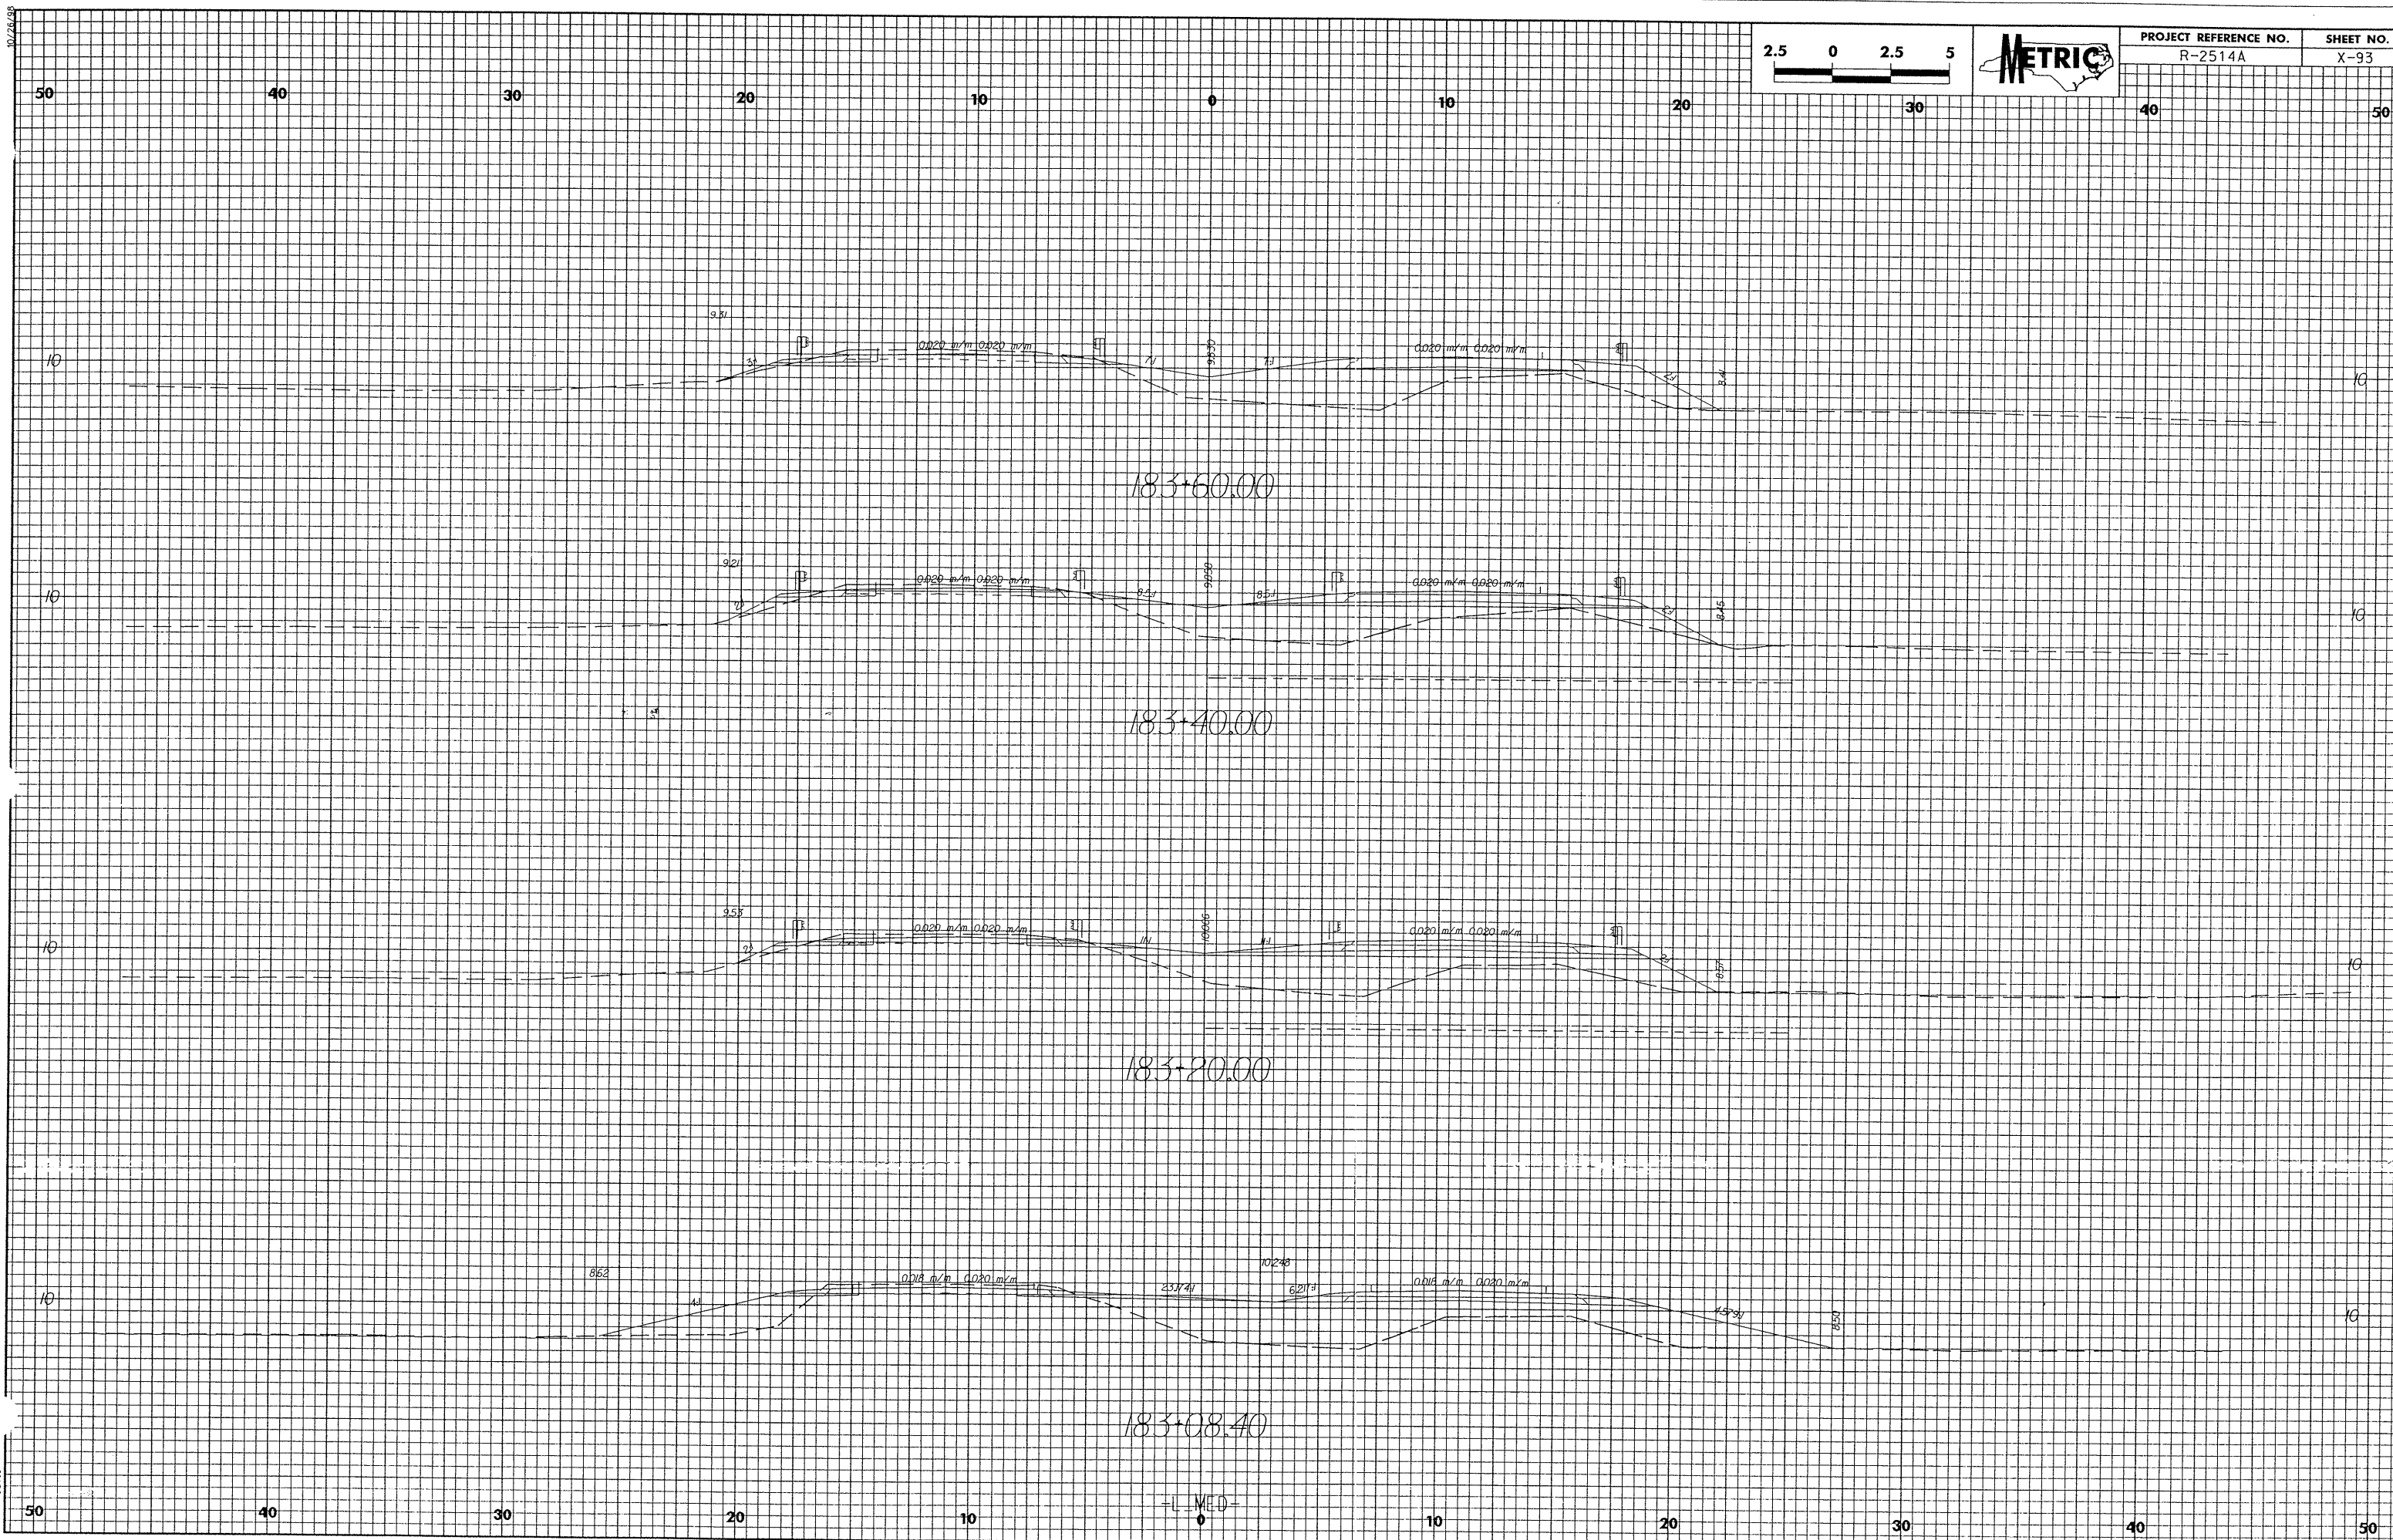

01-MAY-2013 10:25:18  
L:\MED.dgn  
03/15

-L MED-