



10/26/08

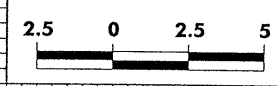


PROJECT REFERENCE NO.	SHEET NO.
R-2514A	X-84


50 40 30 20 10 0 10 20 30 40 50

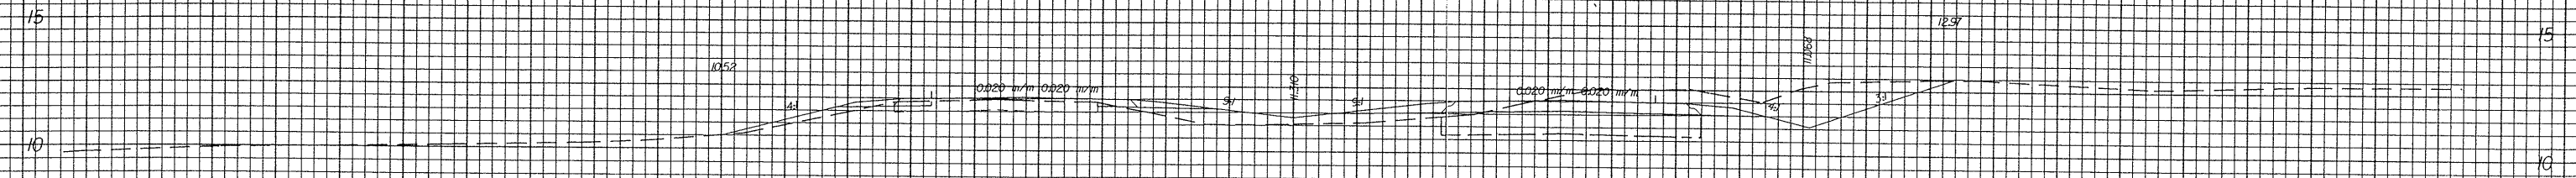


174+20.00

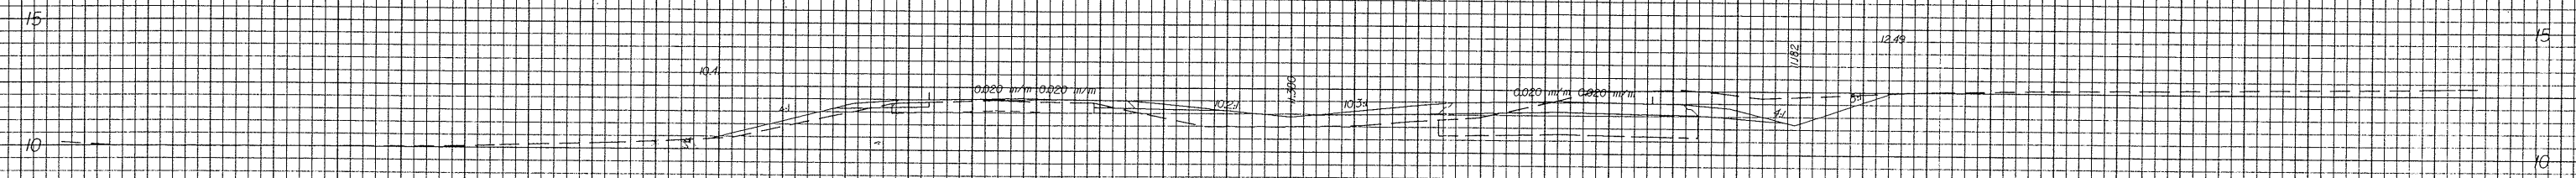

174+00.00

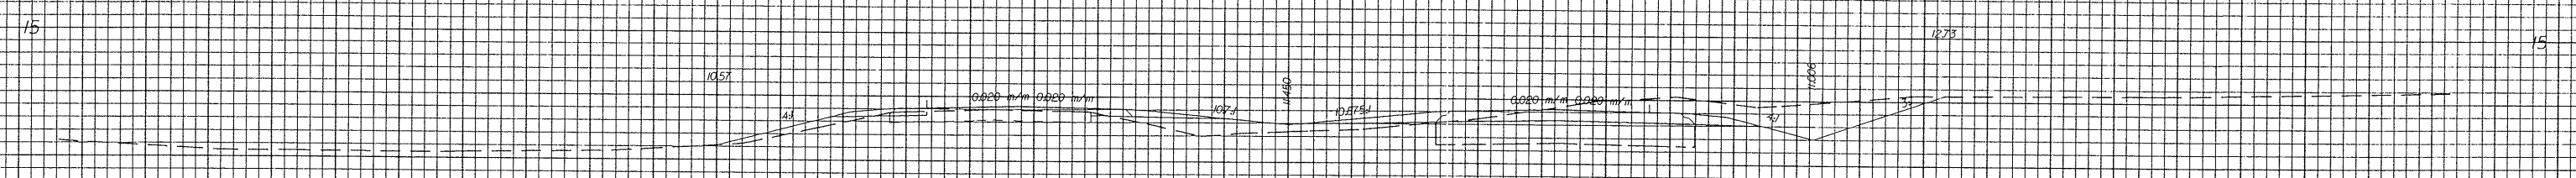

173+80.00

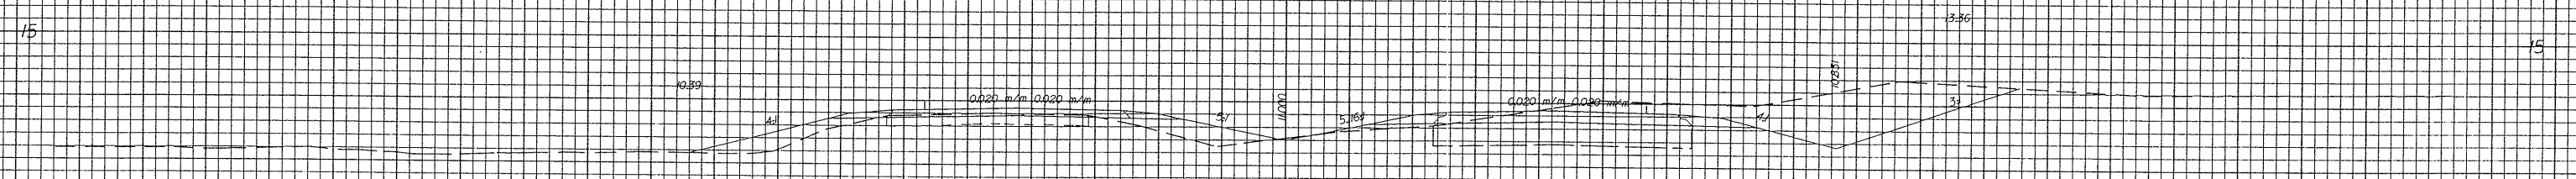

173+60.00

50 40 30 20 10 0 10 20 30 40 50

03-MAY-2003 15:01  
L:\MED\2514A  
L.MED.dgn  
2013