

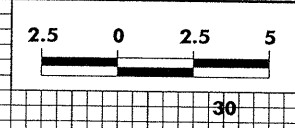
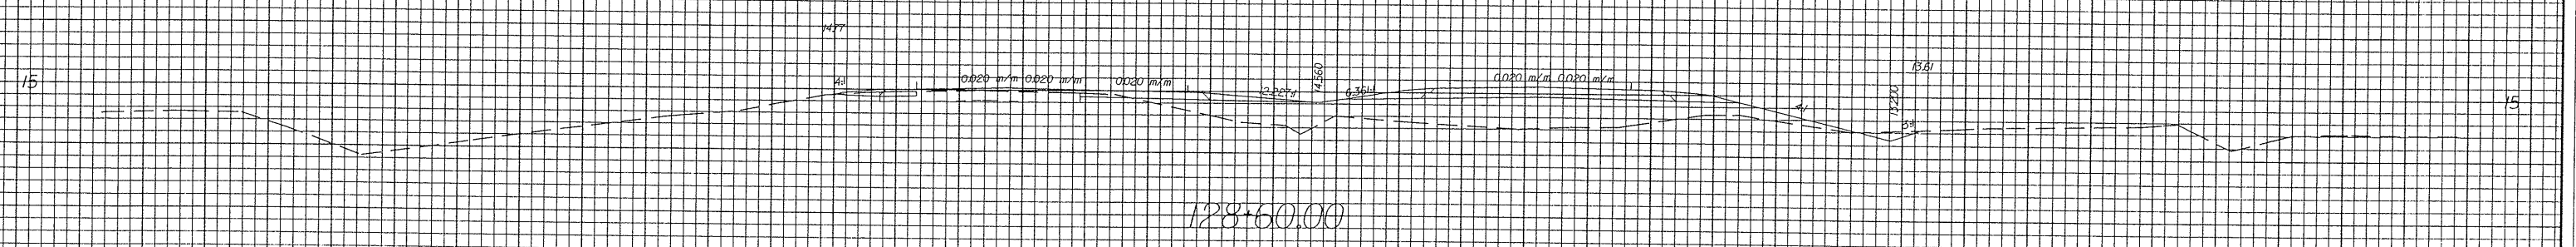
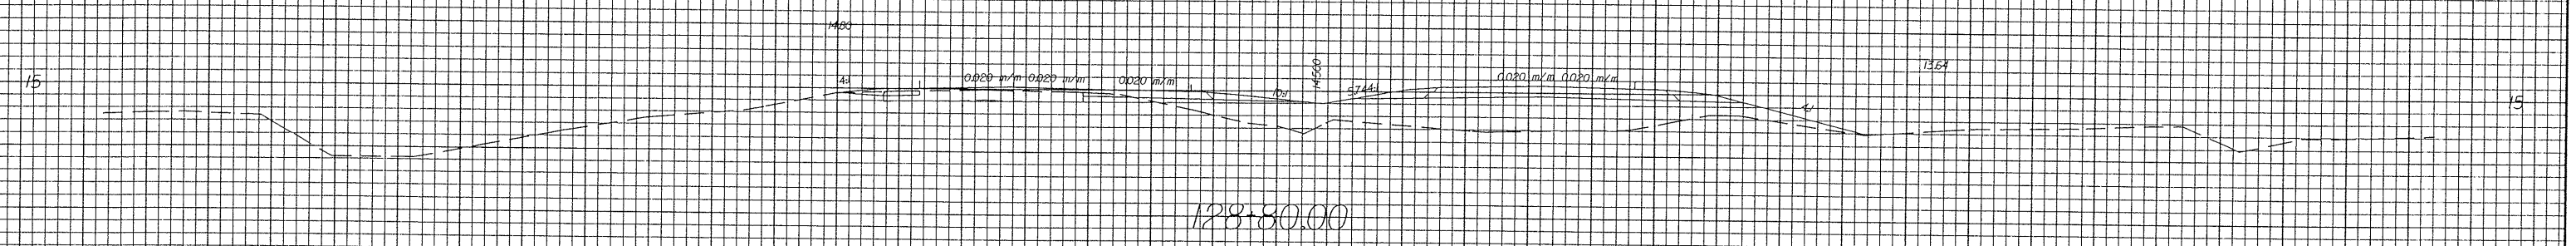


12/26/03

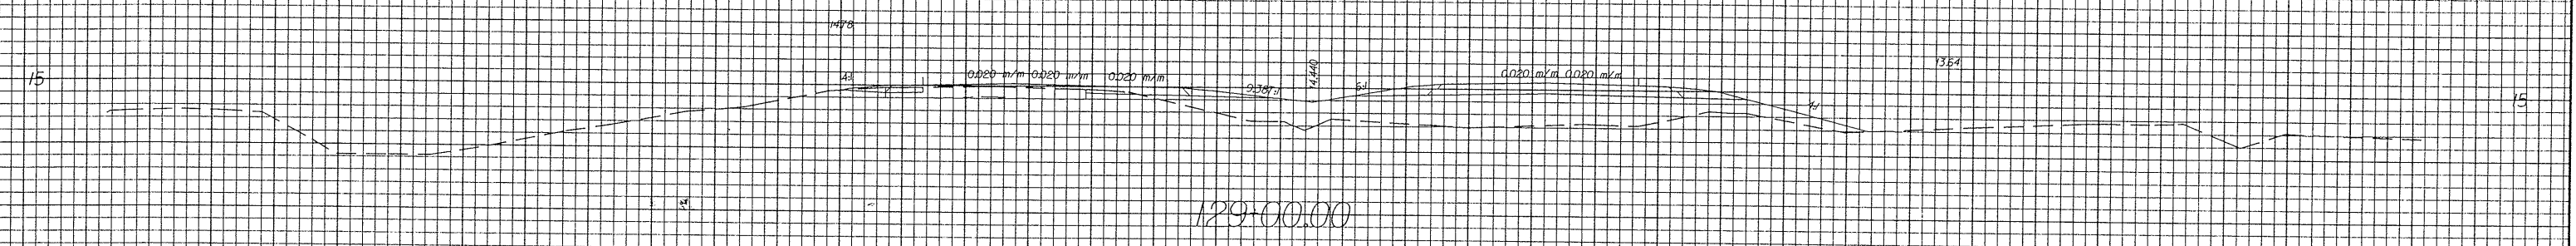

PROJECT REFERENCE NO.	SHEET NO.
R-2514A	X-33

50 40 30 20 10 0 10 20 30 40 50

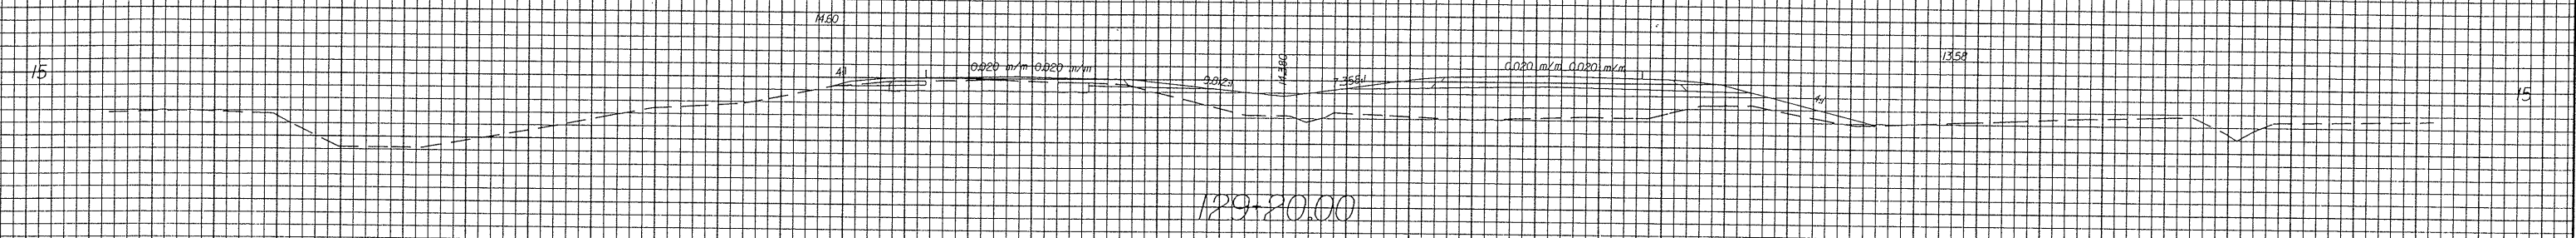

50 40 30 20 10 0 10 20 30 40 50

-L-MED-

03-MAY-2003 15:55
L.L.MED.dgn