

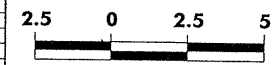
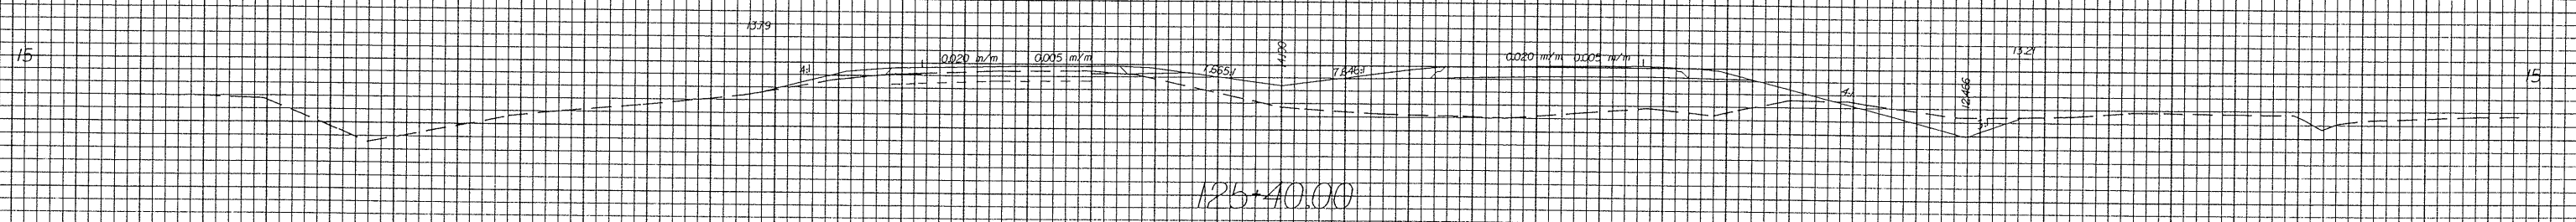
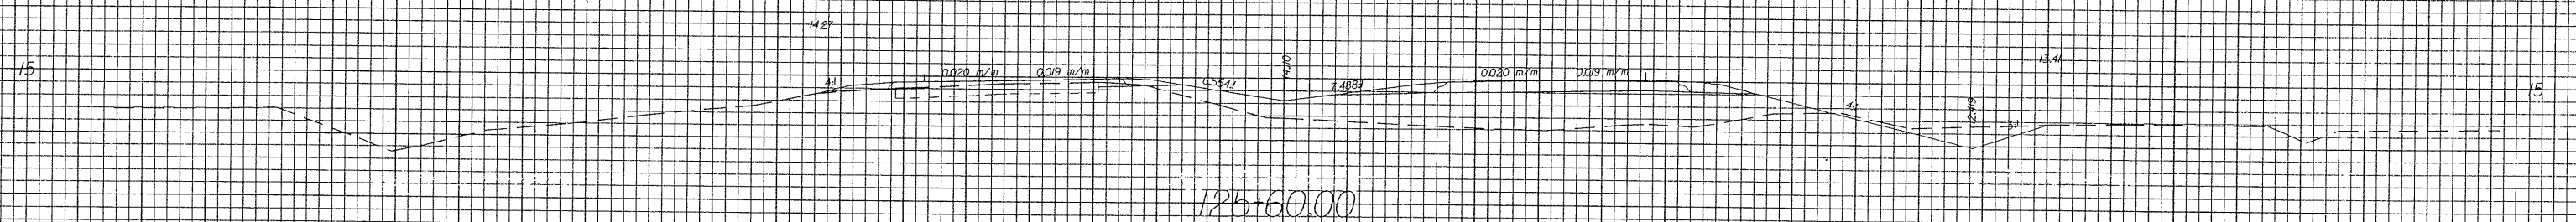


01/26/08

50 40 30 20 10 0 10 20 30 40 50

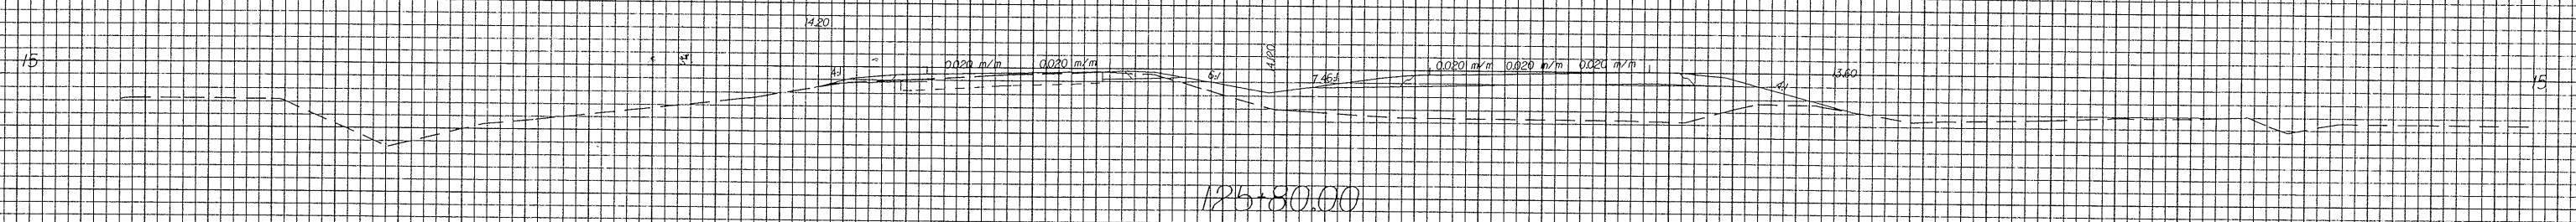

PROJECT REFERENCE NO.	SHEET NO.
R-2514A	X-29

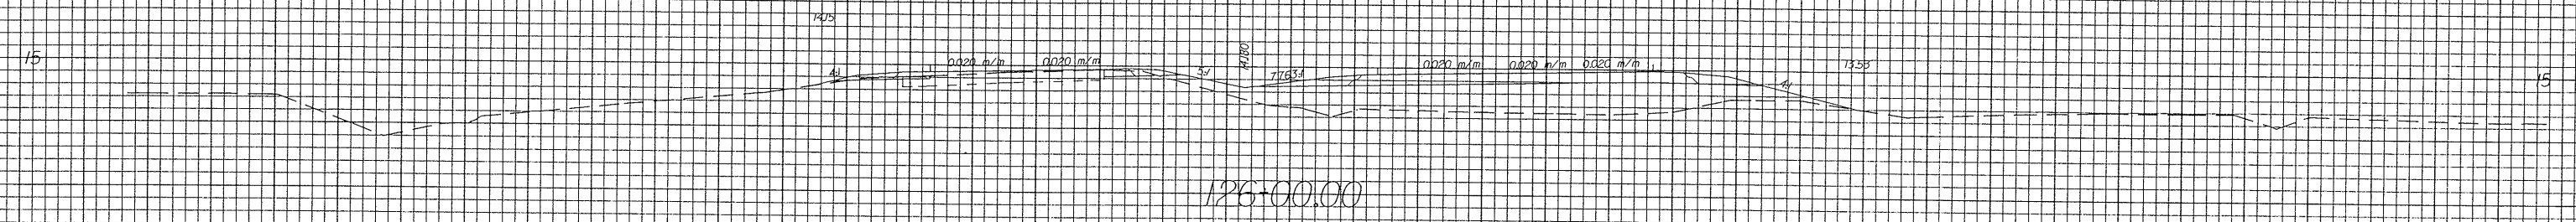

50 40 30 20 10 0 10 20 30 40 50

01-MAY-2008 09:24:14 LLMED.dgn

-L-MED-