


U S STANDARD SIEVE SIZES

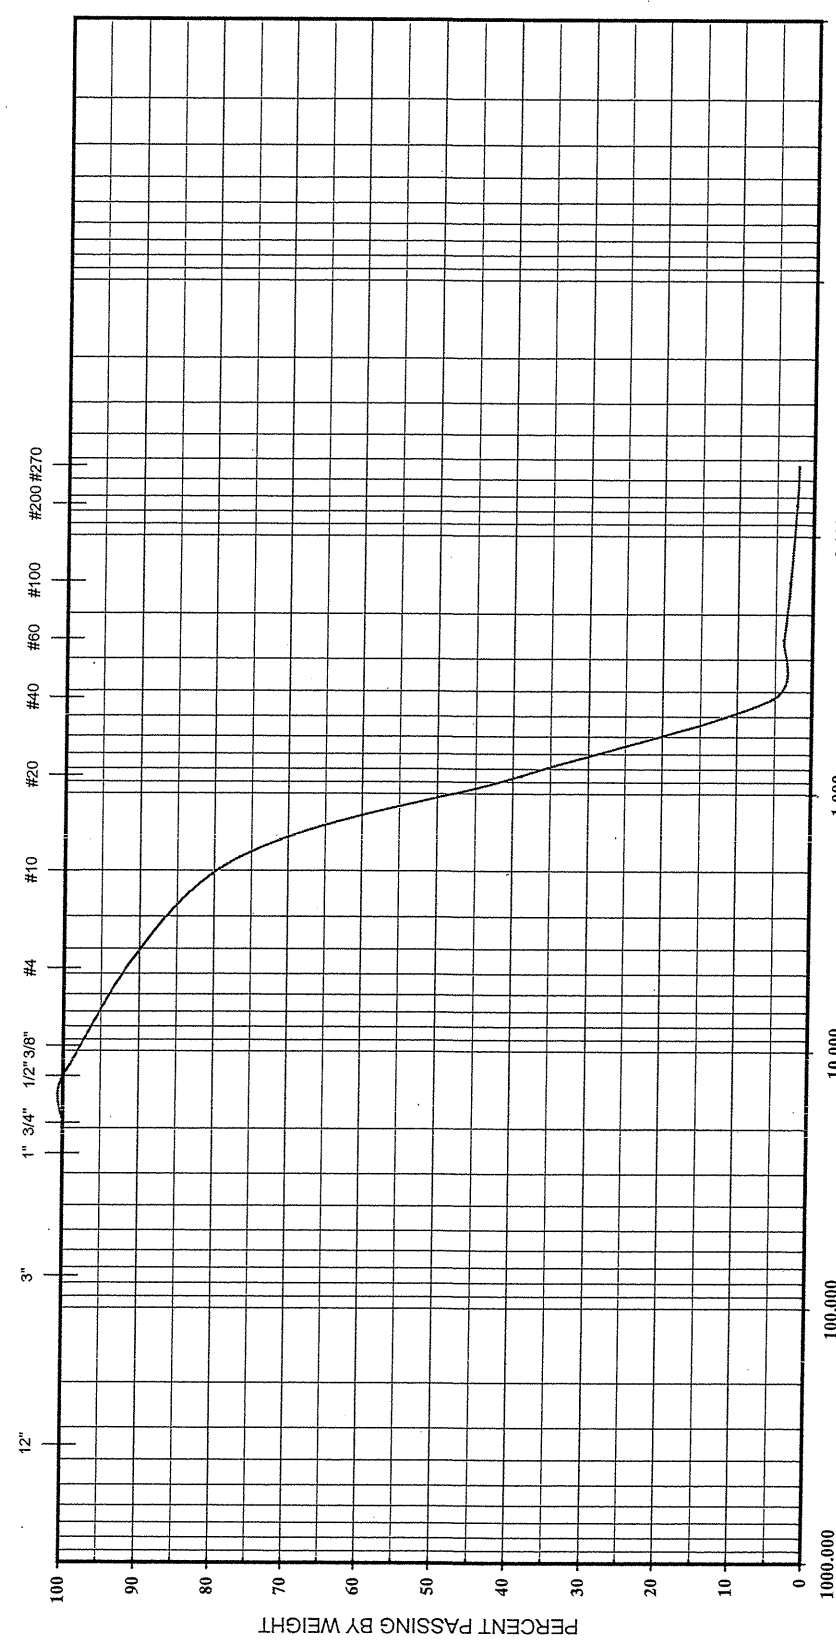

BOULDERS	COBBLES	GRAVEL	COARSE SAND	FINE SAND	SILT	FINES	CLAY
----------	---------	--------	-------------	-----------	------	-------	------

BORING NO.	SAMPLE NO.	ELEVATION OR DEPTH	NMC %	LL	PL	PI	CLASSIFICATION	
Channel Bed	G-1	0.0 - 0.5	NA	26	NP	NP	Brown, Coarse SAND with Gravel	
							A-1-a	
							NCDOT Project Number	8.2502001
							NCDOT Tip Number	B-3885

**GRAIN SIZE DISTRIBUTION**

BR. 174 OVER CANE CREEK ON SR 1958

Trigon Project Number 071-03-020

Date 8/11/2003

