



# BRIDGE 174 OVER CANE CREEK

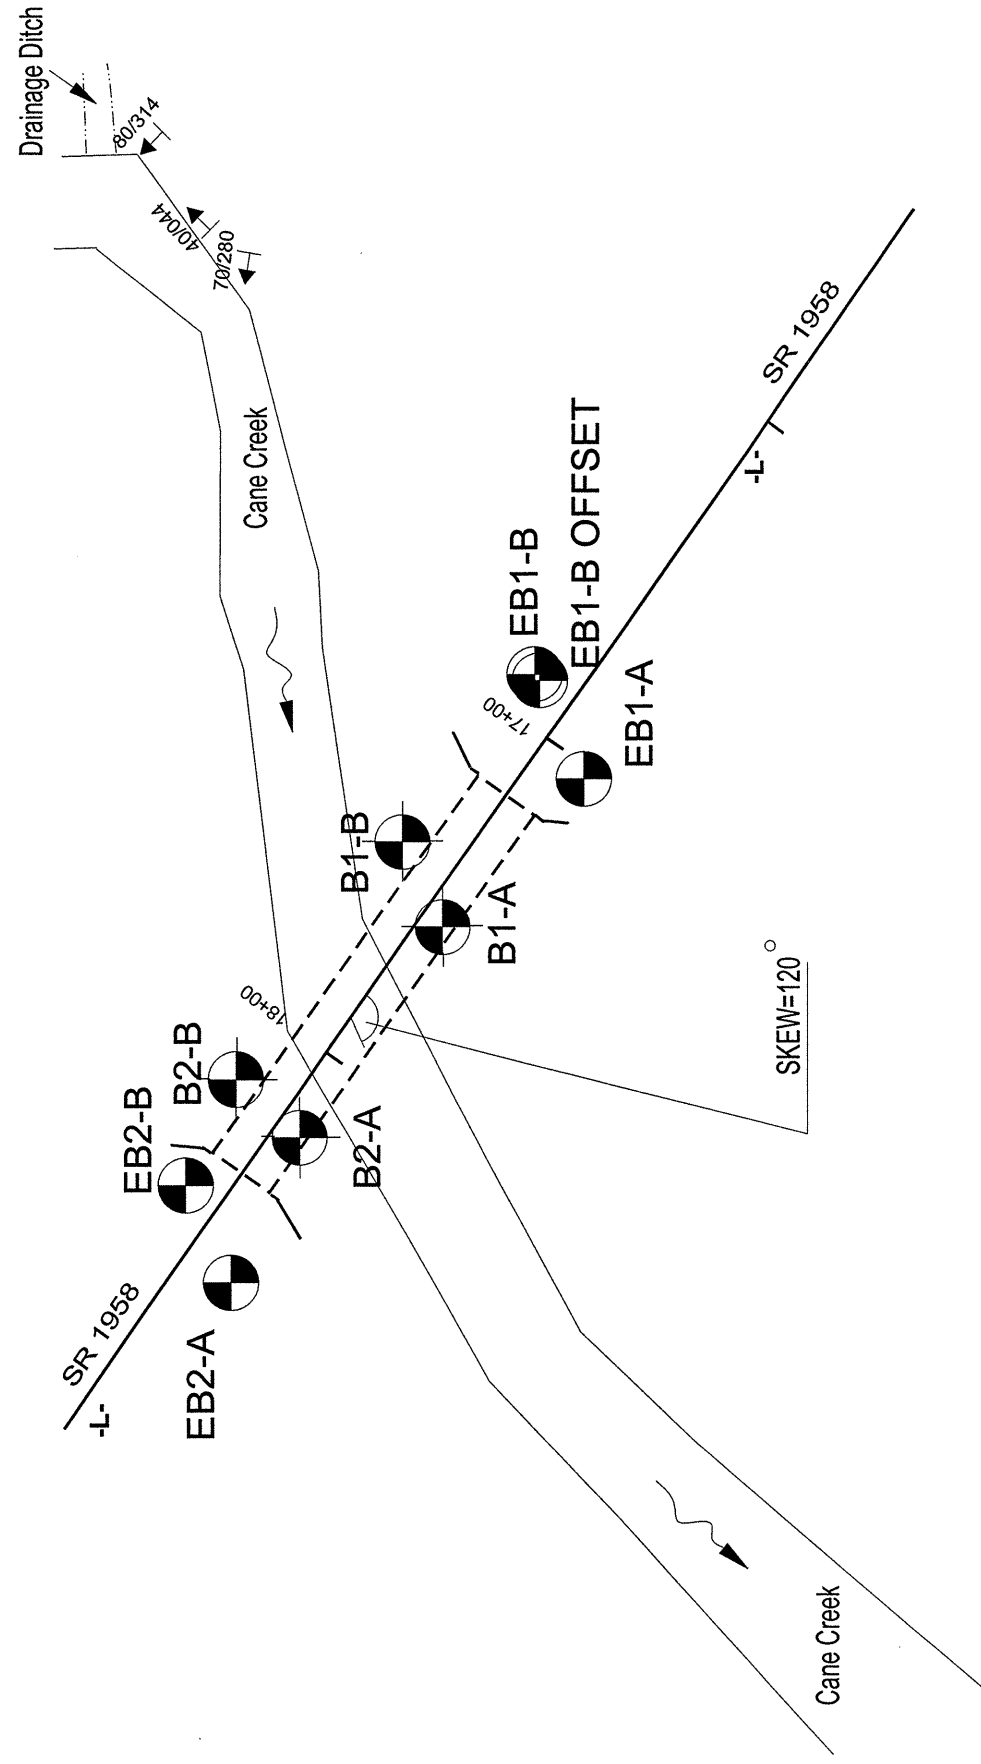

Graphic Scale (Feet)

BENCHMARK: BM-1 (N 792859.96, E 1923669.57)  
 RR SPIKE IN SET IN 15" MAPLE  
 STA 16+32.39 -L-, 87.29' RT  
 EL. 429.77 FT.

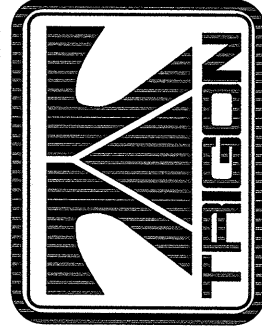

ENGINEERING CONSULTANTS, INC.

## BORING IDENTIFICATION DIAGRAM

BRIDGE 174 OVER CANE CREEK ON SR 1958

ORANGE COUNTY

Project No.: 8.2502001 Tip No.: B-3885

Federal No.: BRZ-1958 (1) Vert. Scale: 1" = 50 FEET

Date: AUGUST 2003 Horiz. Scale: 1" = 50 FEET

Drawn By: DJG Drawing No.: 2