


NOTES

★ FOR REINFORCING STEEL IN THIS AREA, SEE "END OF RAIL DETAILS" SHEET 2 OF 2

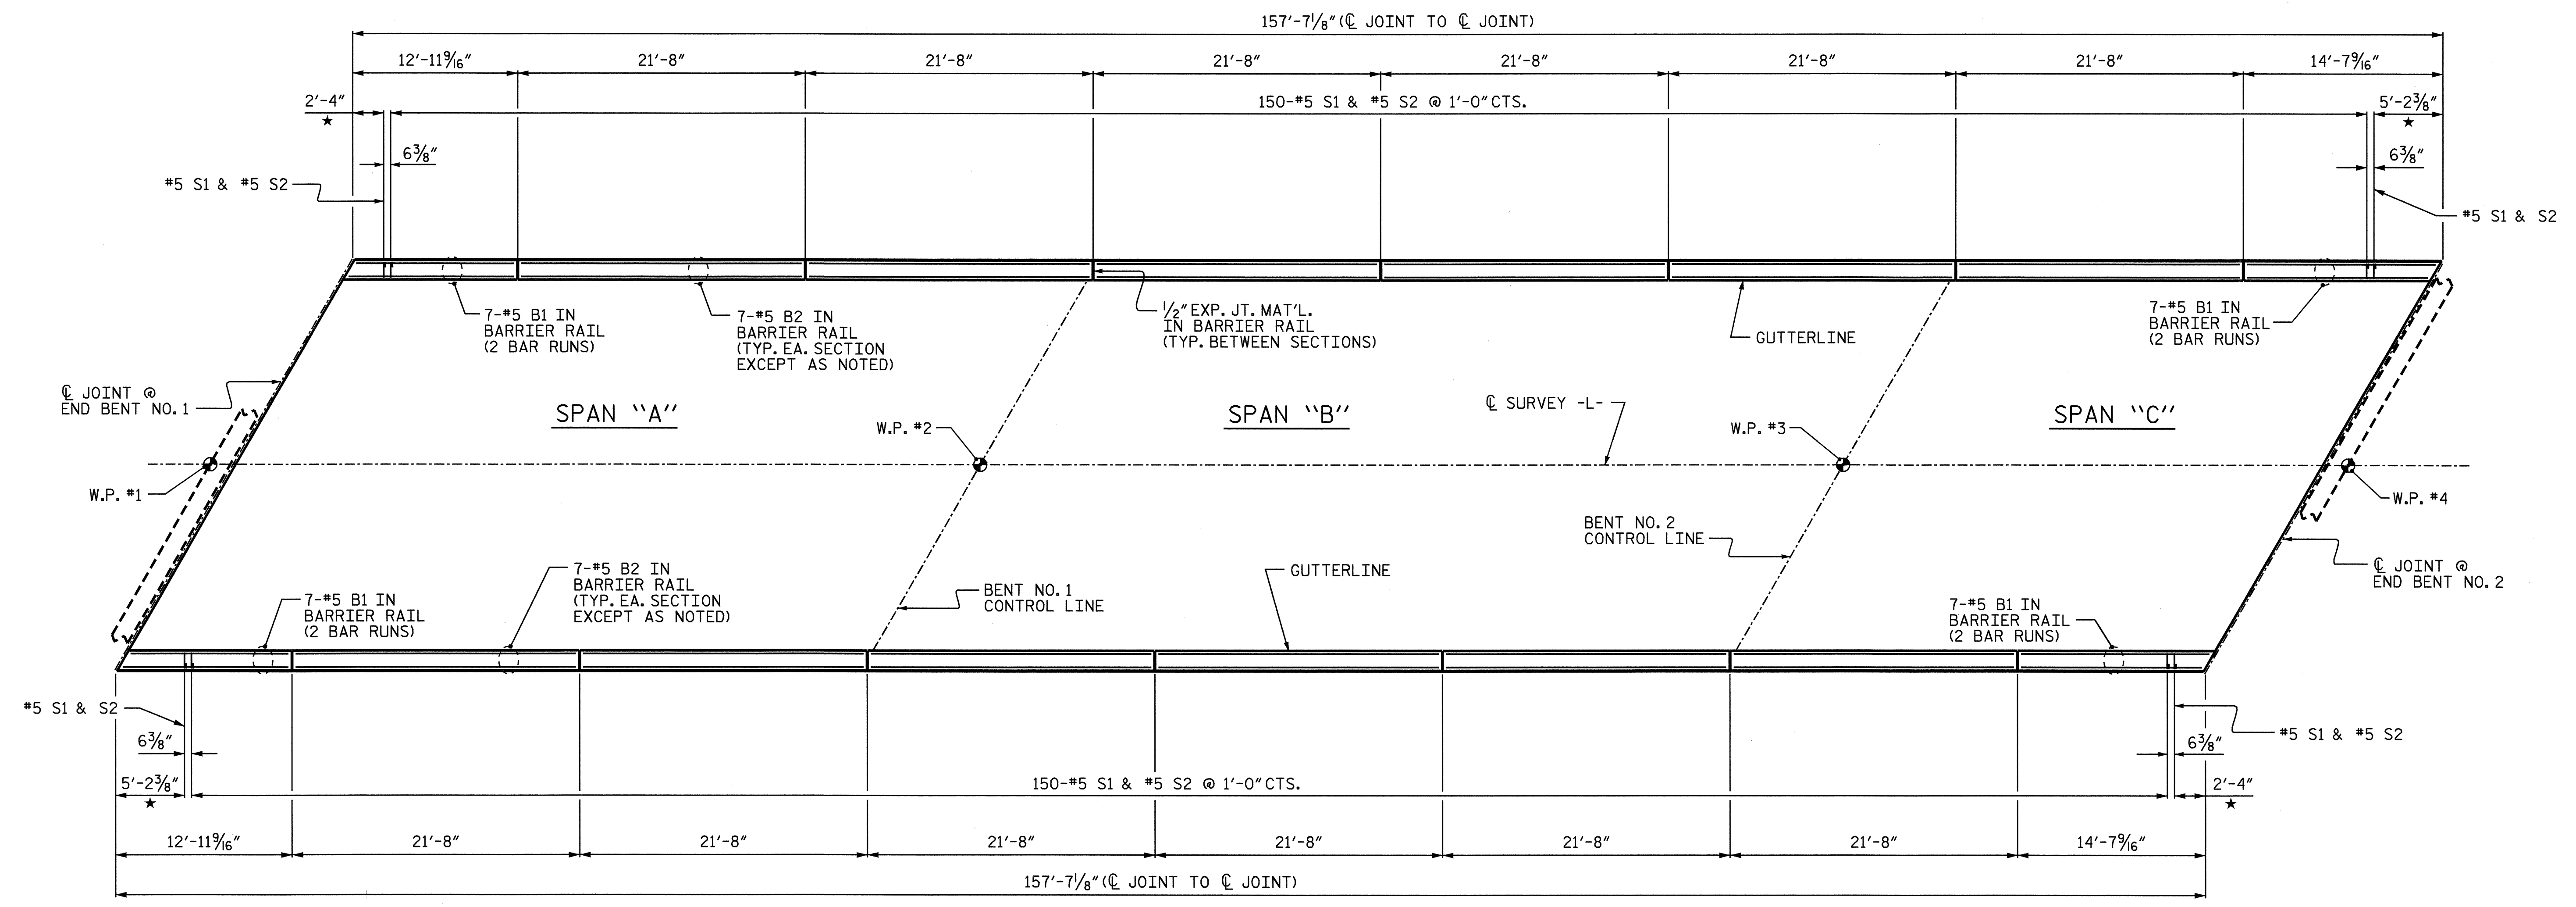

PLAN OF BARRIER RAIL


DIMENSIONS ARE SHOWN TO BACK FACE OF BARRIER RAIL.

PROJECT NO. B-3885
ORANGE COUNTY
 STATION: 17+75.00 -L-

SHEET 1 OF 2

STATE OF NORTH CAROLINA
 DEPARTMENT OF TRANSPORTATION
 RALEIGH

CONCRETE
 BARRIER RAIL

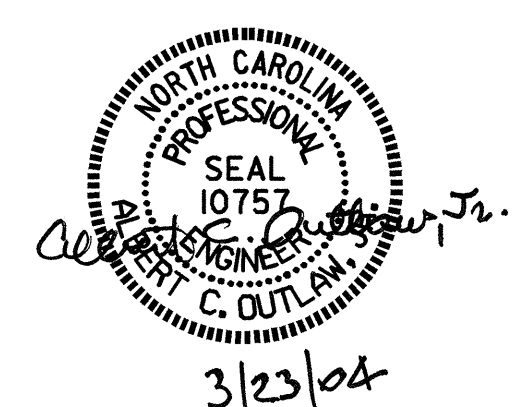

DRAWN BY : P.C. BREWER DATE : 6/4/03
 CHECKED BY : S.B. WILLIAMS DATE : 8/4/03

REVISIONS						SHEET NO. S-16
NO.	BY:	DATE:	NO.	BY:	DATE:	
1			3			TOTAL SHEETS
2			4			33