


SECTION ALONG C SURVEY -L-

(SECTIONS AT BENTS AND END BENTS TAKEN AT RIGHT ANGLES.)

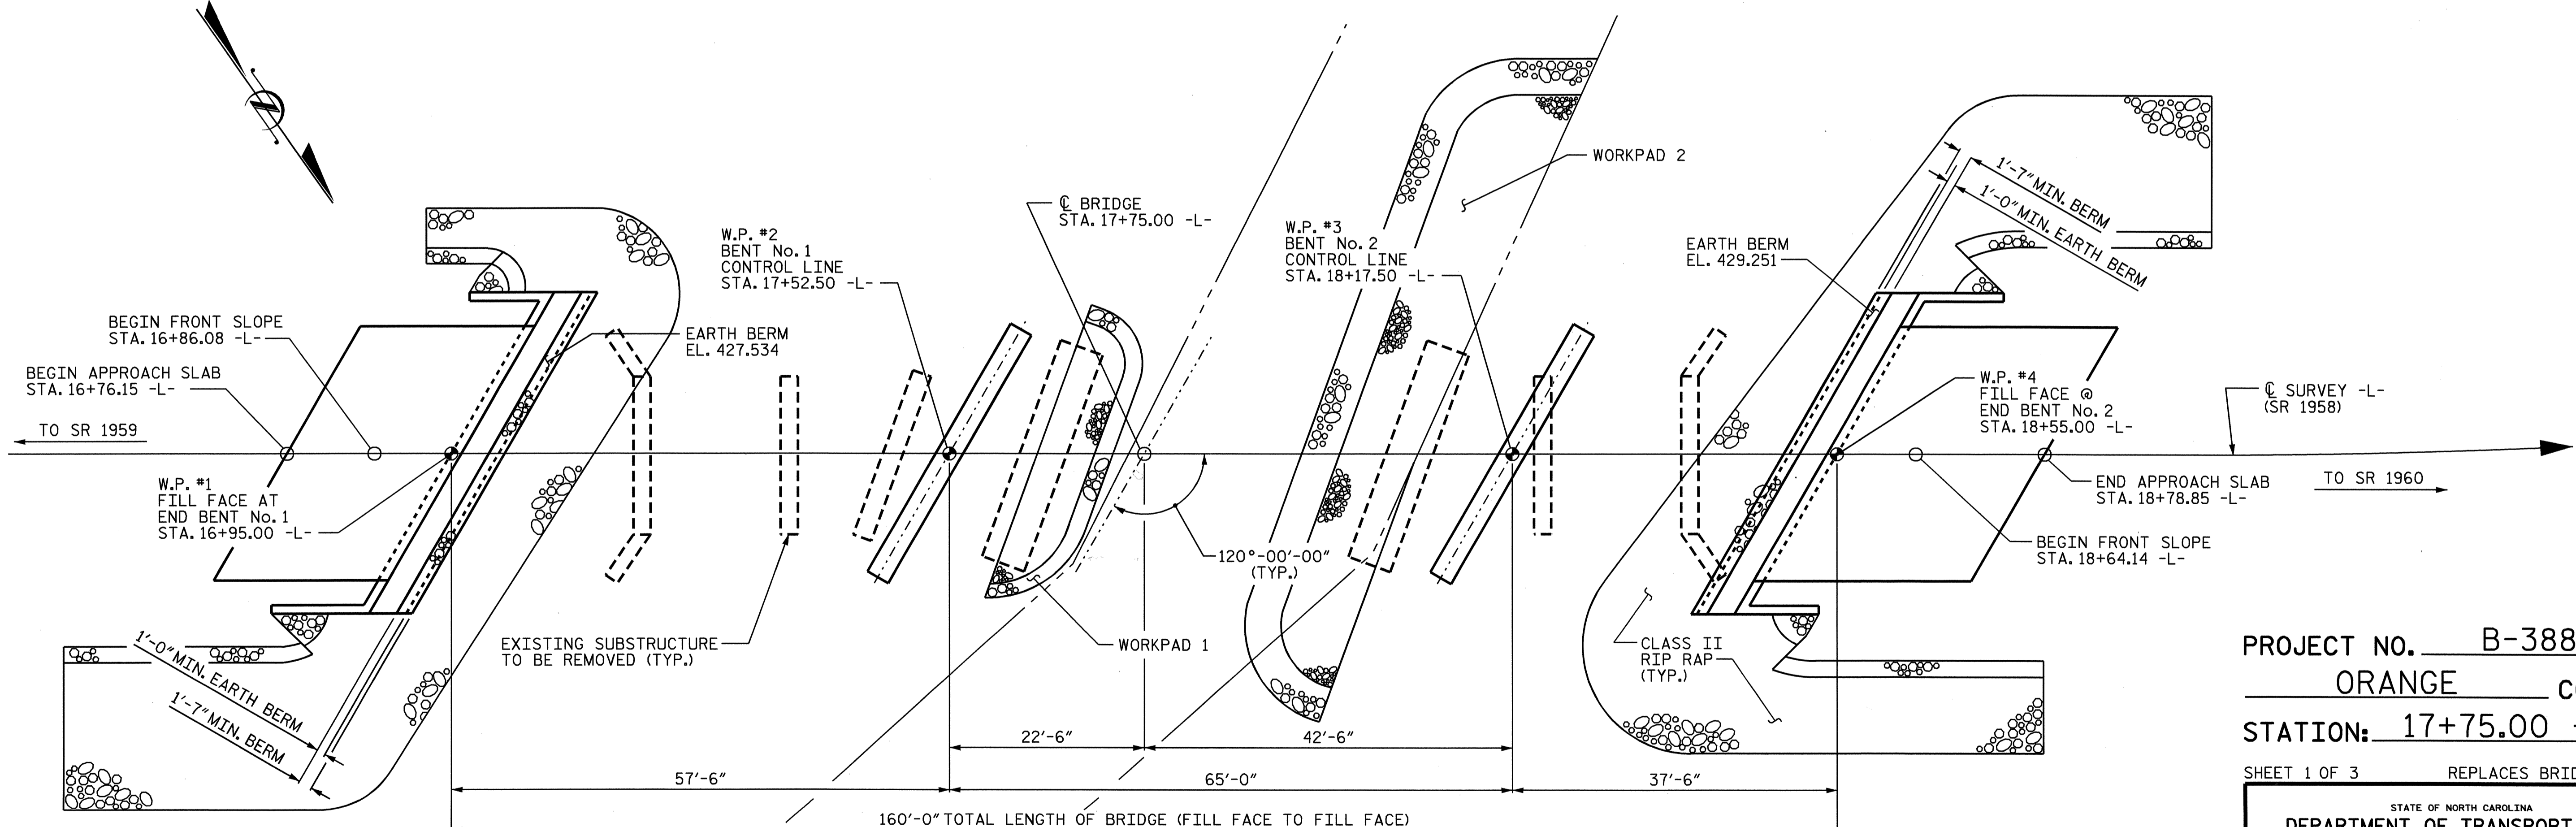

PLAN


(FOR CLARITY, PILES AND DRILLED PIERS ARE NOT SHOWN IN PLAN VIEW)

PROJECT NO. B-3885  
 ORANGE COUNTY  
 STATION: 17+75.00 -L-

SHEET 1 OF 3 REPLACES BRIDGE No. 174

STATE OF NORTH CAROLINA  
 DEPARTMENT OF TRANSPORTATION  
 RALEIGH

GENERAL DRAWING  
 BRIDGE OVER CANE CREEK  
 ON SR 1958 BETWEEN  
 SR 1960 AND SR 1959

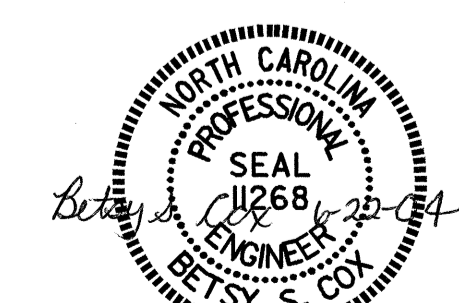

DRAWN BY : P.C. BREWER DATE : 1/21/04  
 CHECKED BY : M. BRITT DATE : 1/04

REVISIONS						SHEET NO.
NO.	BY:	DATE:	NO.	BY:	DATE:	S-1
1			3			TOTAL SHEETS
2			4			33