
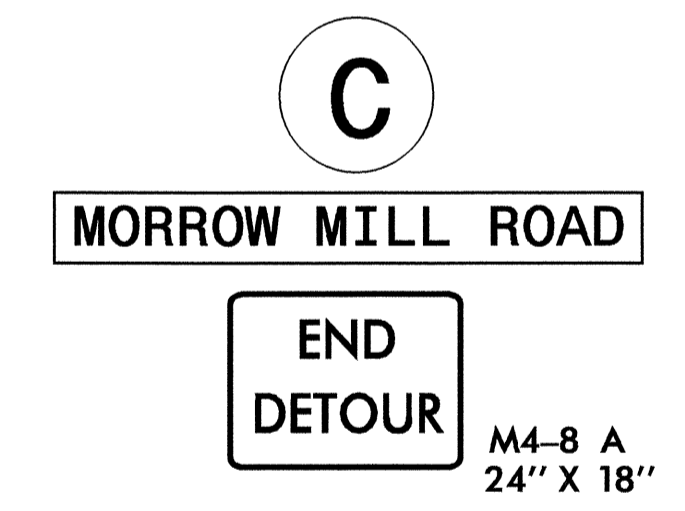
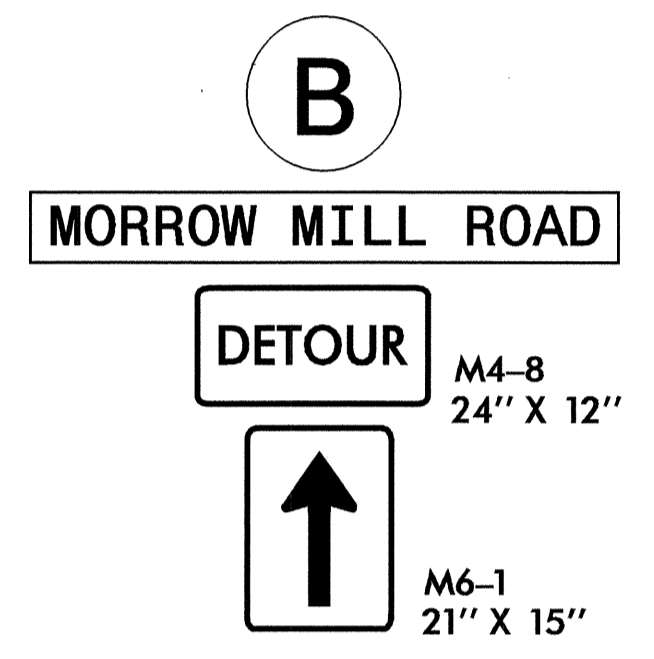
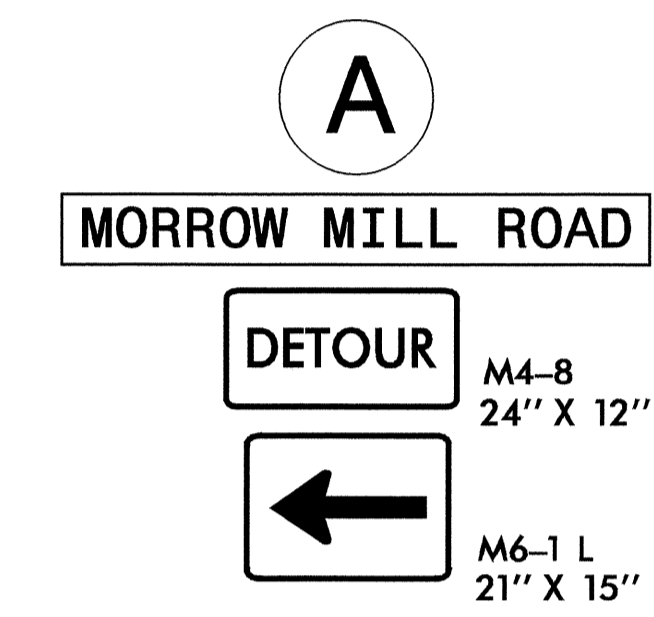
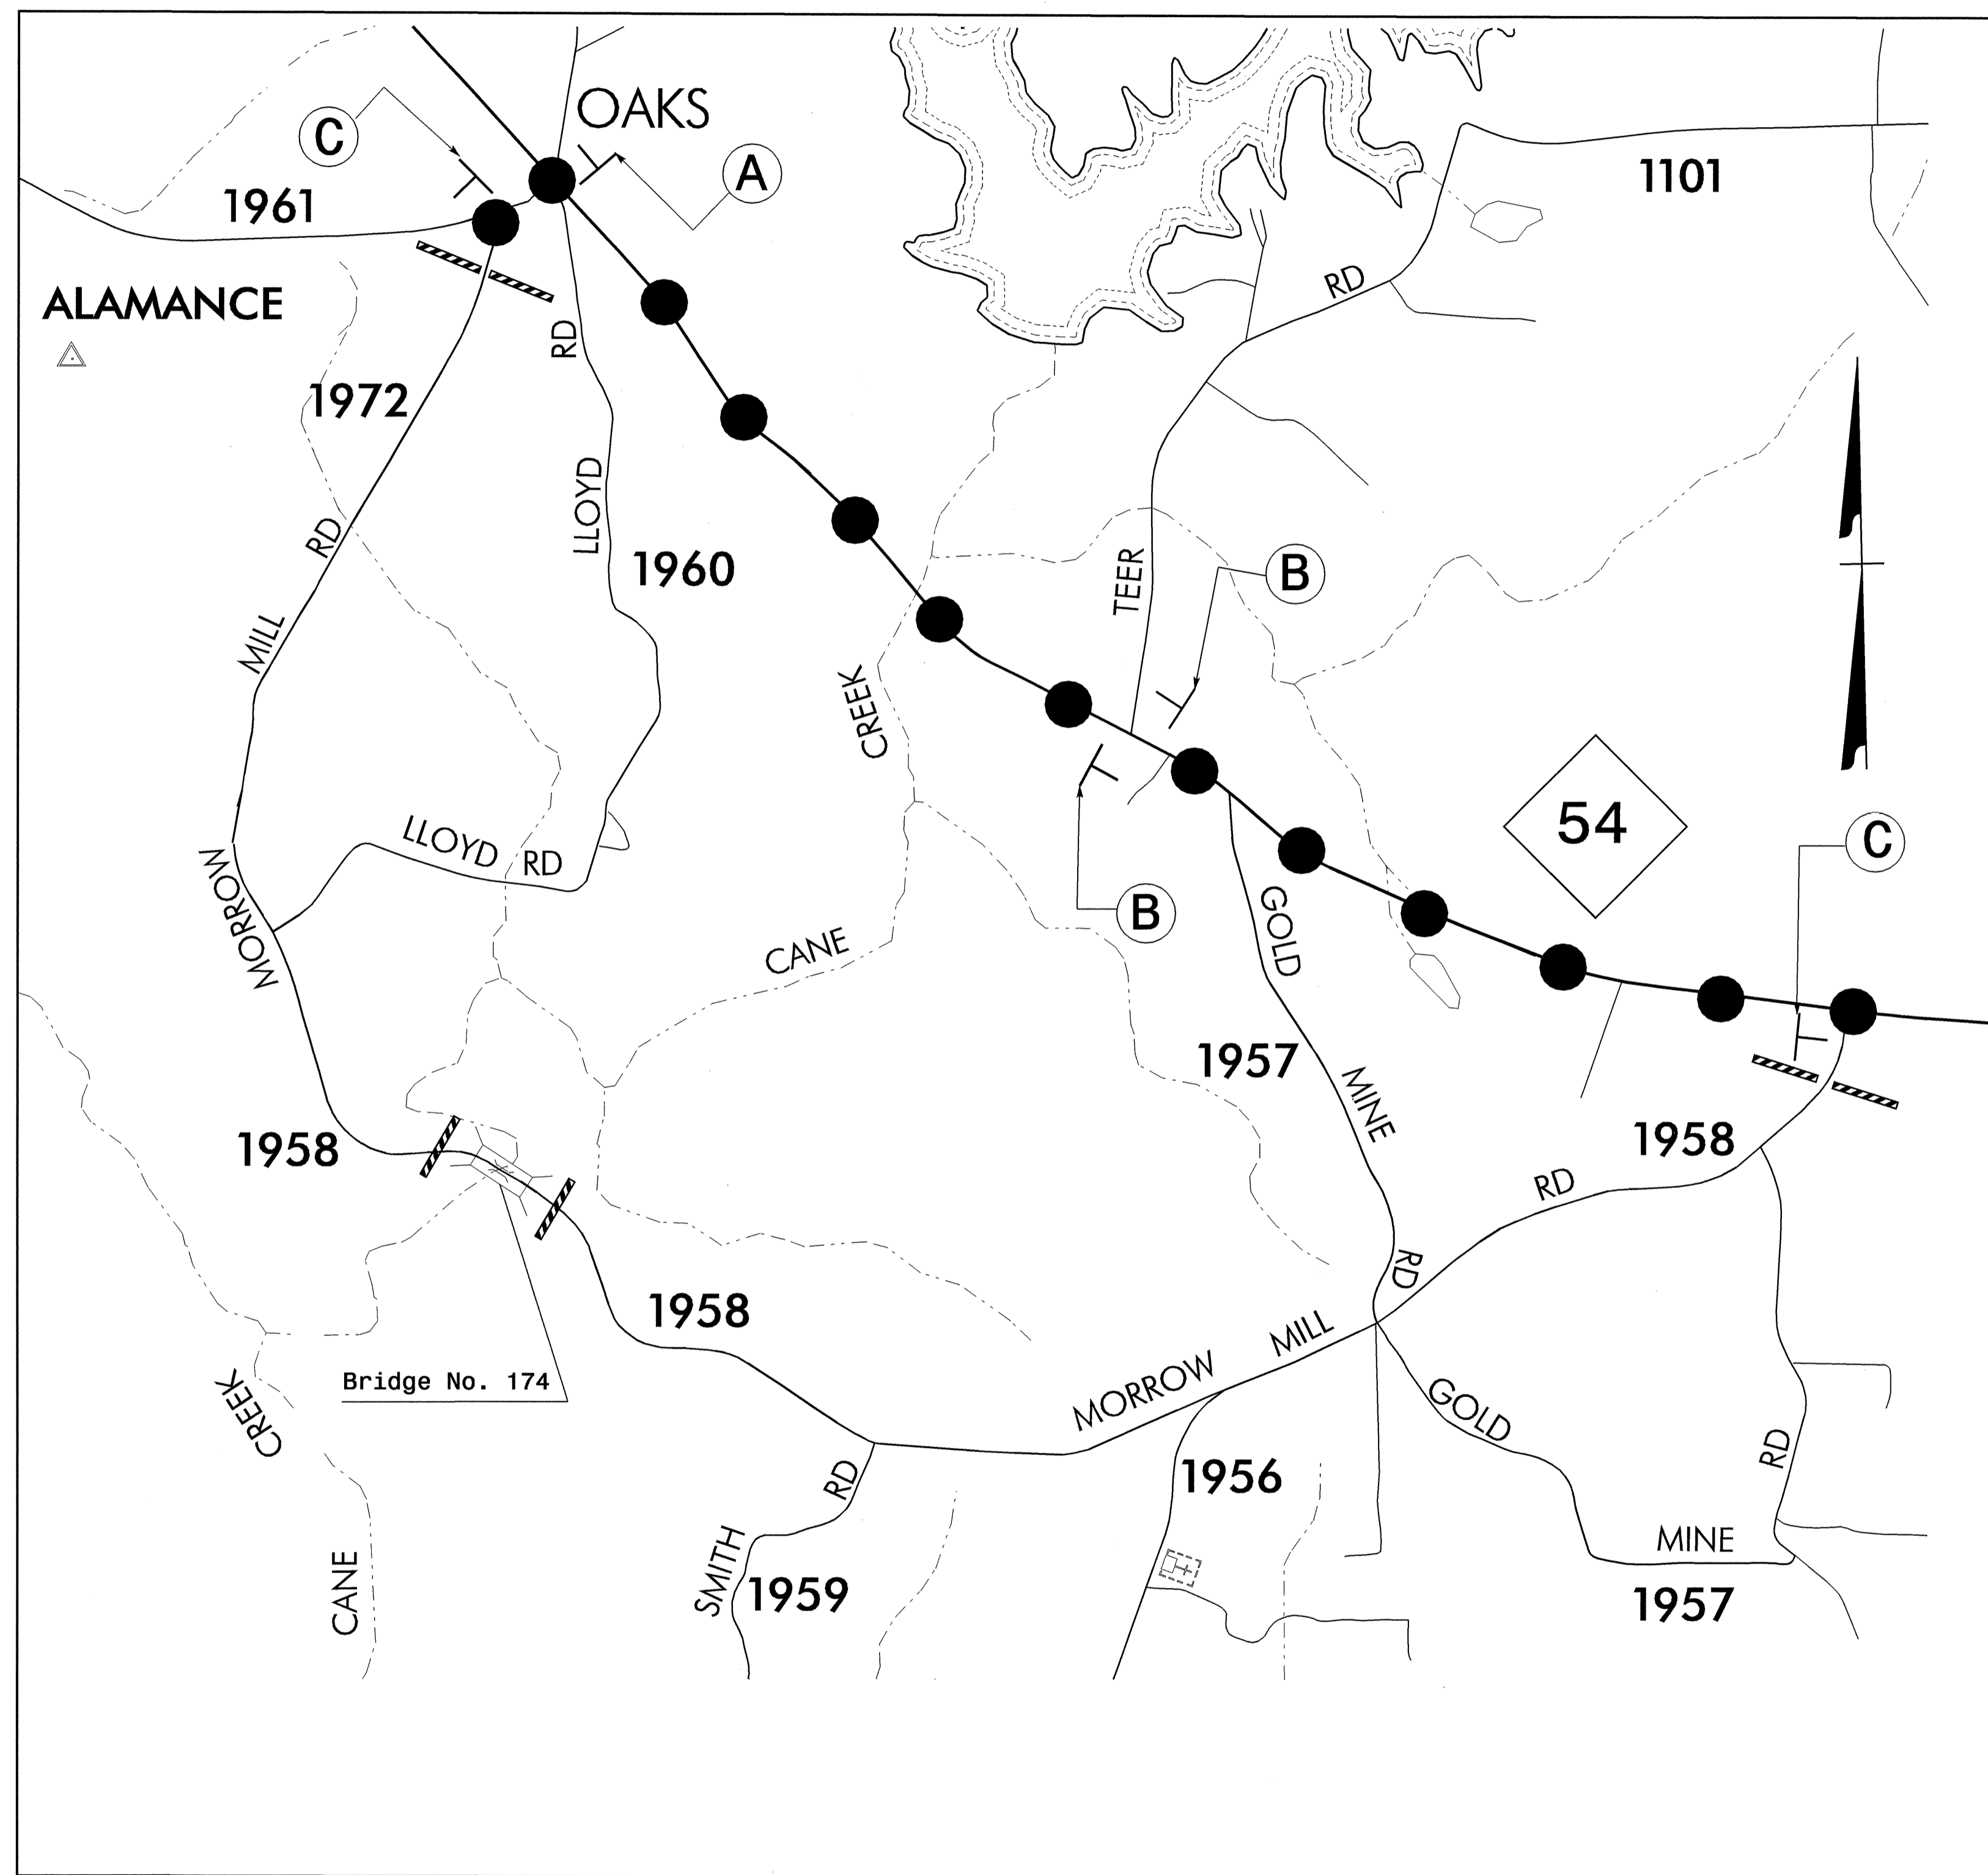


B-3885 OFFSITE DETOUR

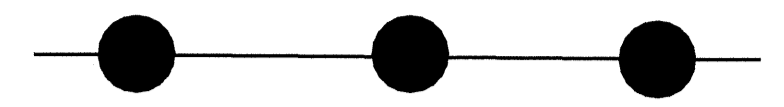

APPROVED: <i>Joseph Ishak</i> DATE: 11/20/03	DETOUR ROUTE										
	SCALE: NONE										
	DATE: 11/18/03		<table border="1"> <thead> <tr> <th colspan="2">REVISIONS</th> </tr> </thead> <tbody> <tr> <td> </td> <td> </td> </tr> <tr> <td> </td> <td> </td> </tr> <tr> <td> </td> <td> </td> </tr> </tbody> </table>	REVISIONS							
	REVISIONS										
DWG. BY: AYL	<table border="1"> <tr> <td> </td> <td> </td> </tr> <tr> <td> </td> <td> </td> </tr> </table>										
DESIGN BY: AYL											
REVIEWED BY: JI											

19-NOV-2003 14:05
 G:\TCP\B-3885_TCP-BT_cp.dgn
 givudmi AT TETC96514