
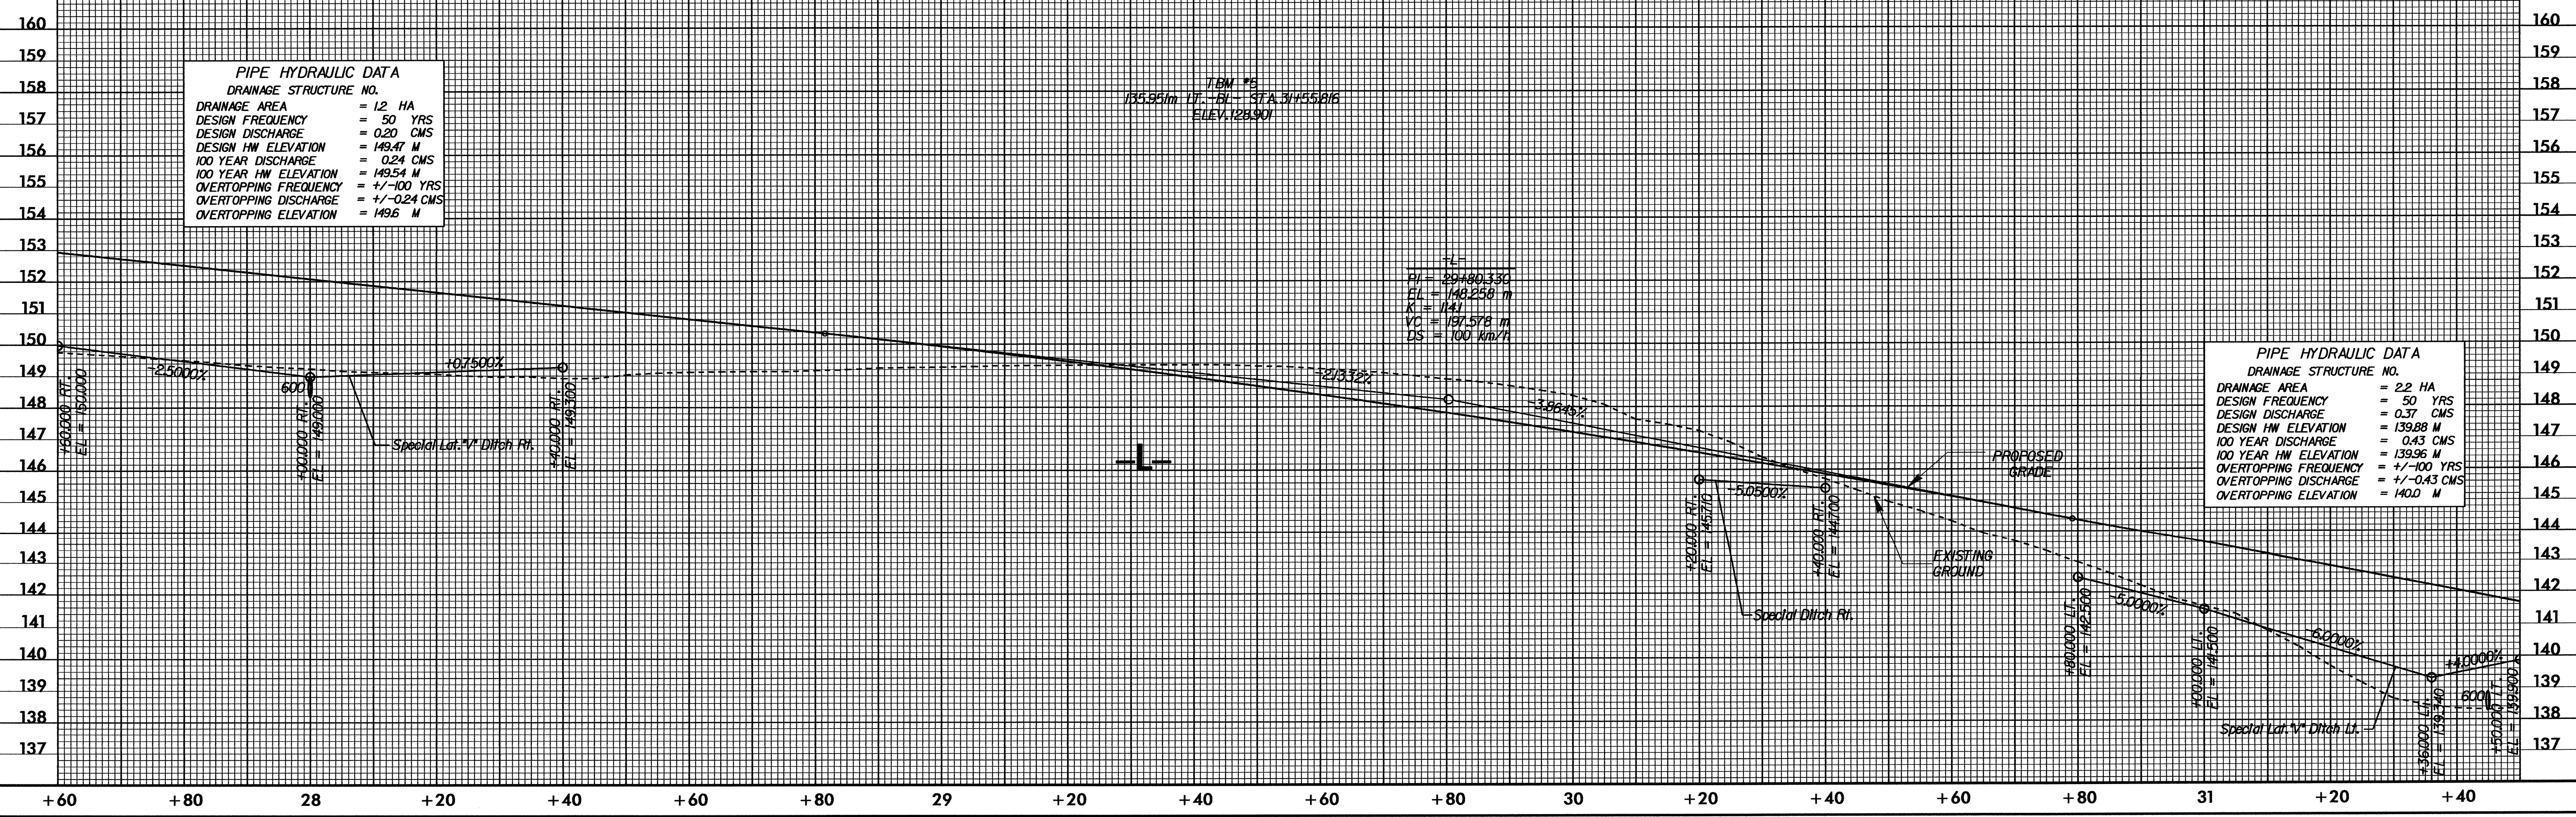
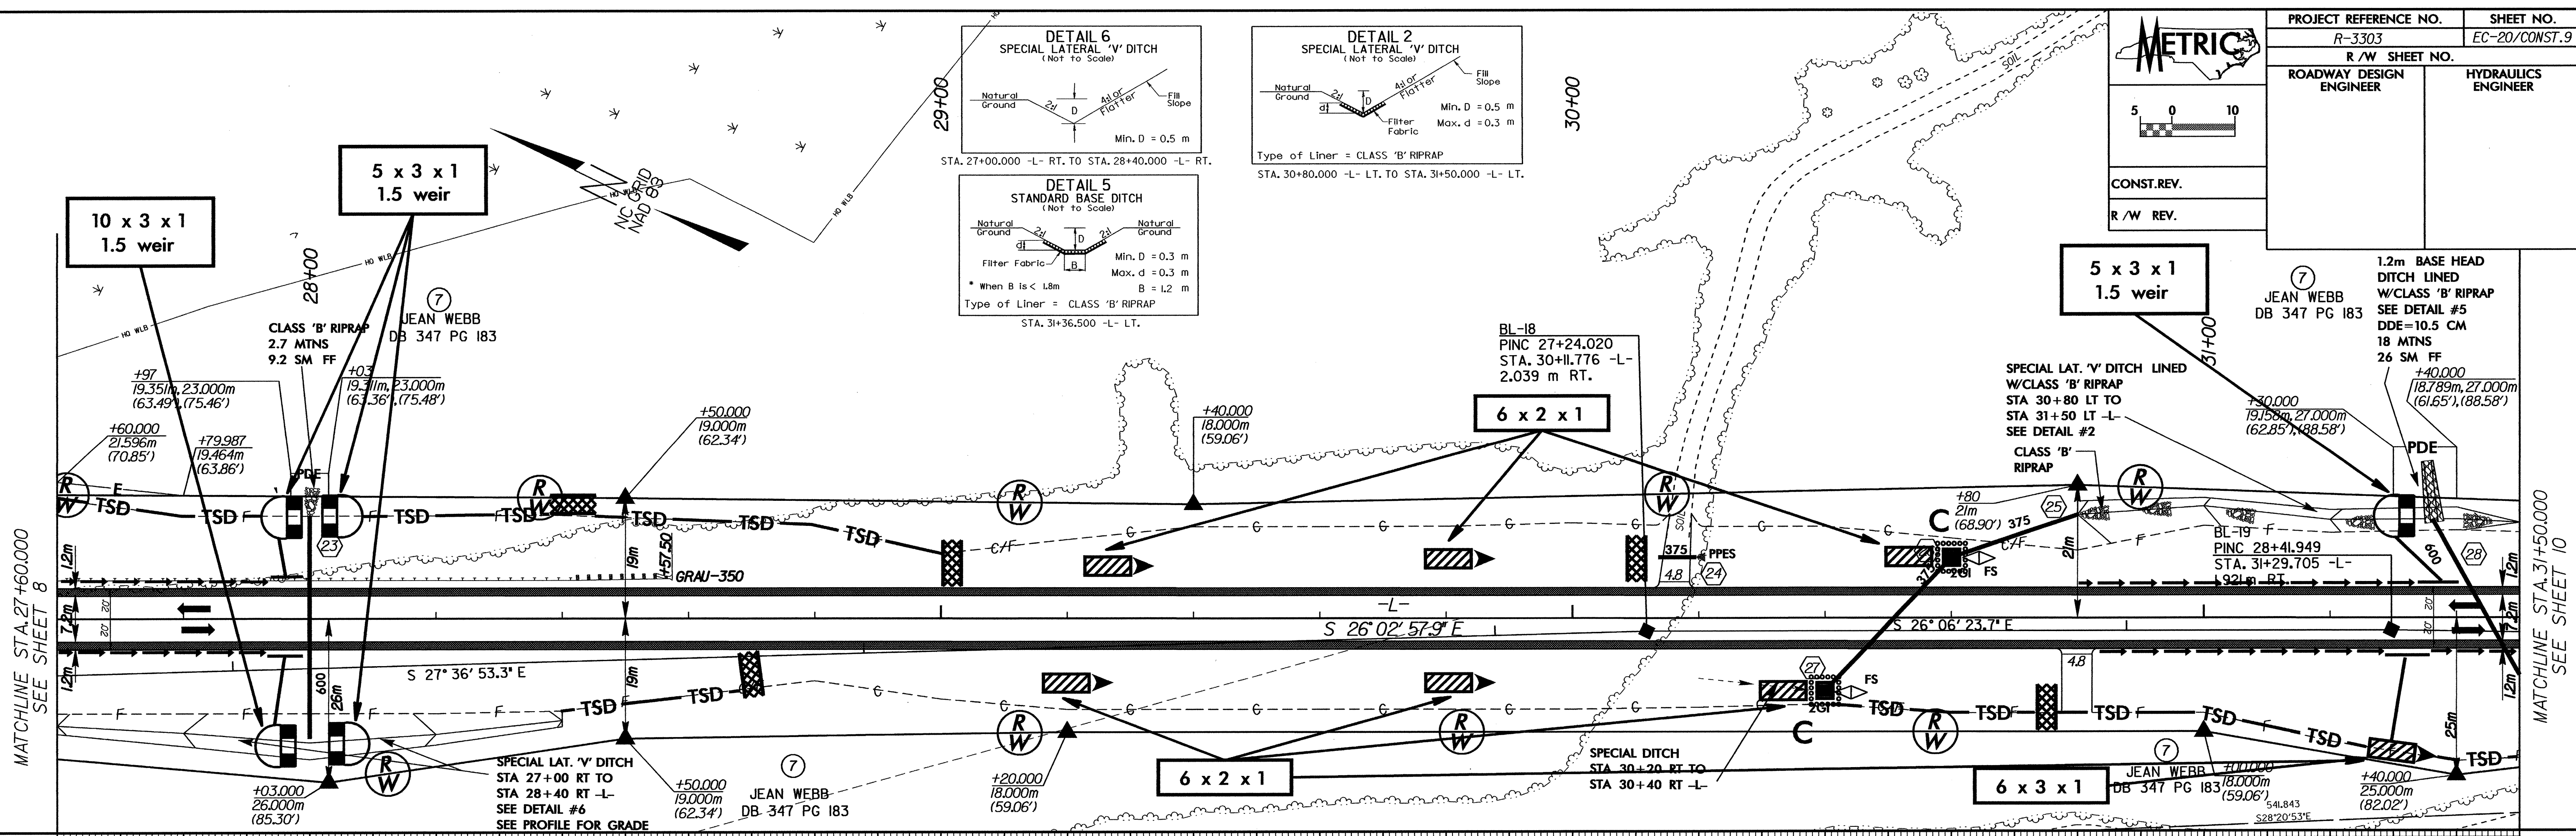


PROJECT REFERENCE NO. R-3303	SHEET NO. EC-20/CONST.9
R/W SHEET NO.	
ROADWAY DESIGN ENGINEER	HYDRAULICS ENGINEER
CONST.REV.	
R/W REV.	

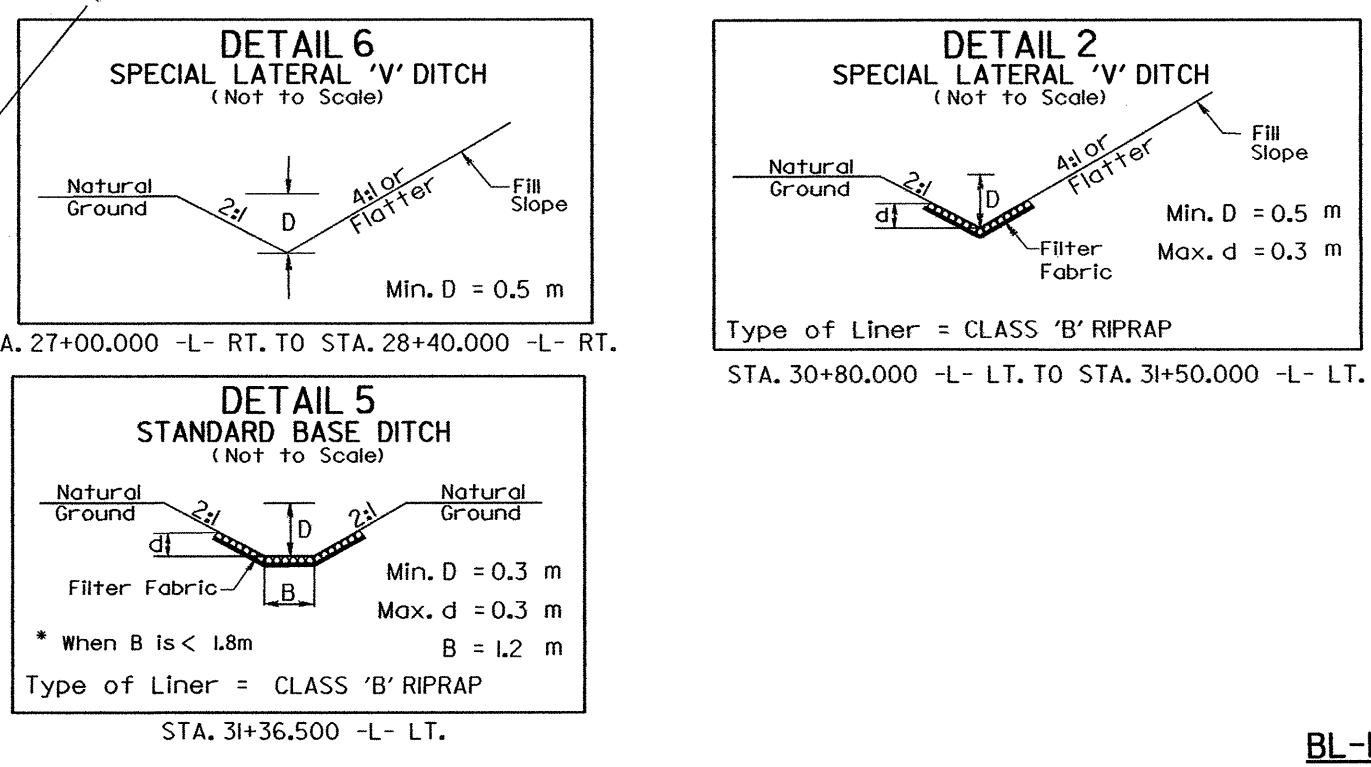

d:\nu\p\re\12-2004\2004-05-19\Roadway\pco\1-3303_r.dwg, 09.dgn
 12/20/04 10:53:58 AM