

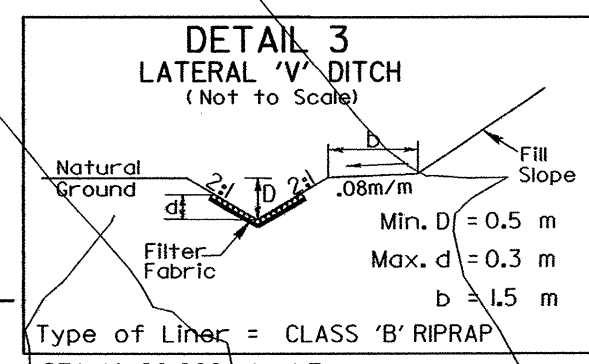
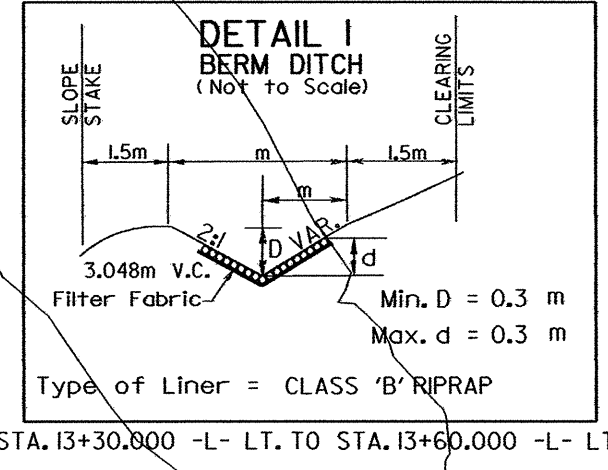


CLEARING AND GRUBBING
EROSION CONTROL FOR
CONSTRUCTION SHEET 5

NOTE:
PLACE TEMPORARY ROCK SEDIMENT DAMS TYPE- B
AND TEMPORARY ROCK SILT CHECKS TYPE-A AT
DRAINAGE OUTLETS.

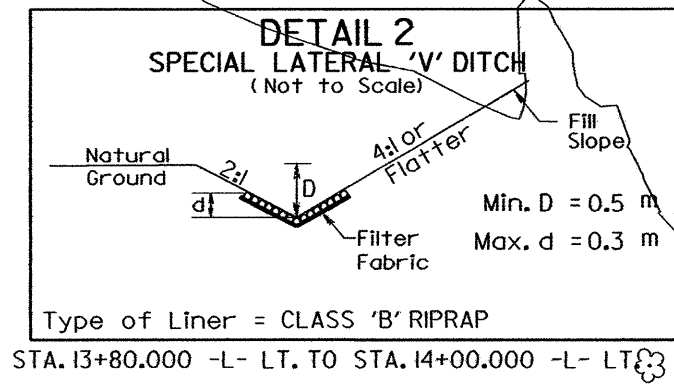

-L-
Pis Sta 15+74.756
Os = 1° 25' 56.6"
Ls = 45.000
LT = 30.001
ST = 15.001
⑤
HUBERT COVINGTON
DB 536 PG 578

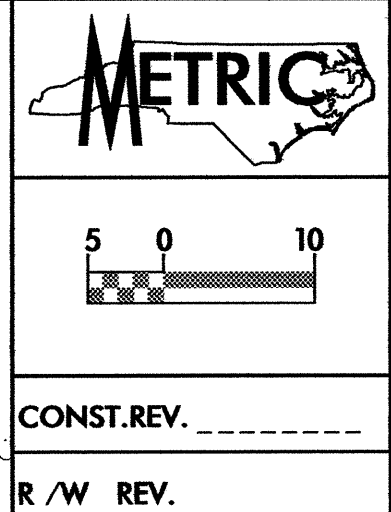

PROJECT REFERENCE NO. R-3303	SHEET NO. EC-4/CONST.5
ROADWAY DESIGN ENGINEER	HYDRAULICS ENGINEER
CONST. REV.	R/W REV.

