




PROJ. REFERENCE NO.	SHEET NO.
R-3303	PM-5

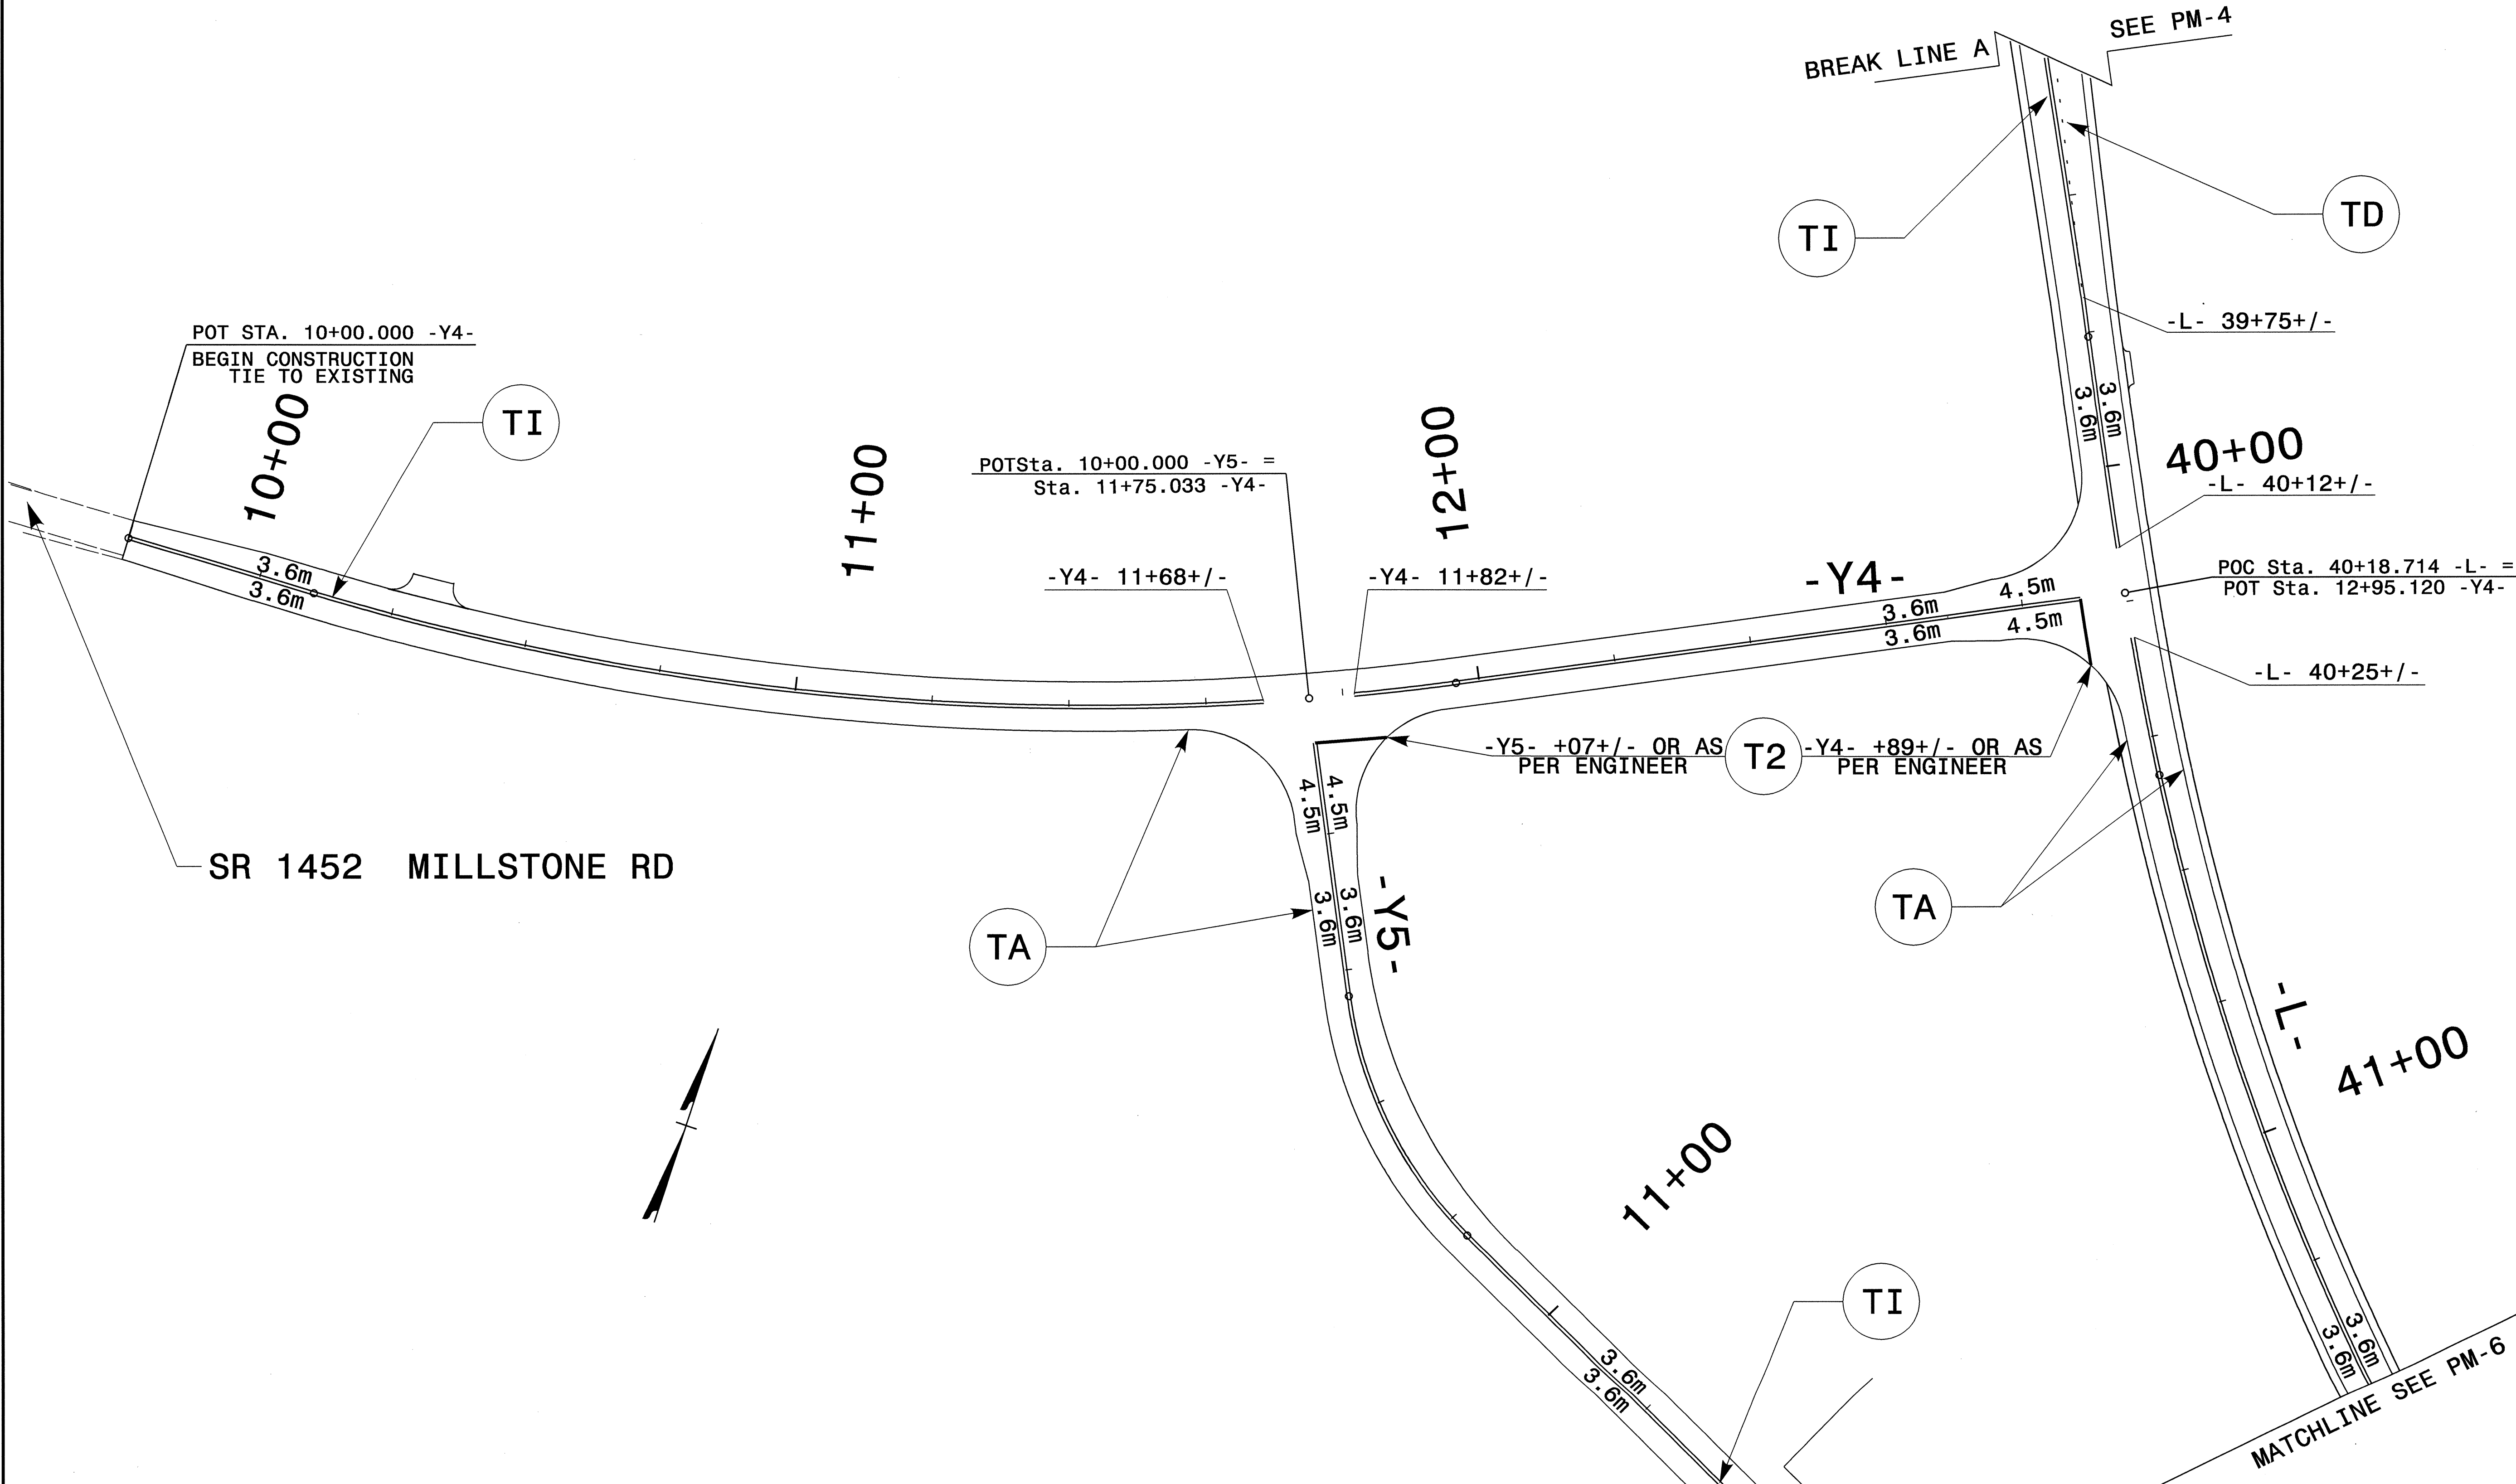

29 JUN 2004 14:40
 23 T:\CP\3303_Pm-5.dwg
 derichardson AT TFC206432

APPROVED: <i>[Signature]</i>	DATE: 7/1/04	FINAL PAVEMENT MARKING PLAN	
SCALE: NONE	DATE: 2004		REVISIONS
DWG. BY: DER	DESIGN BY: DER		
REVIEWED BY: MJH			