


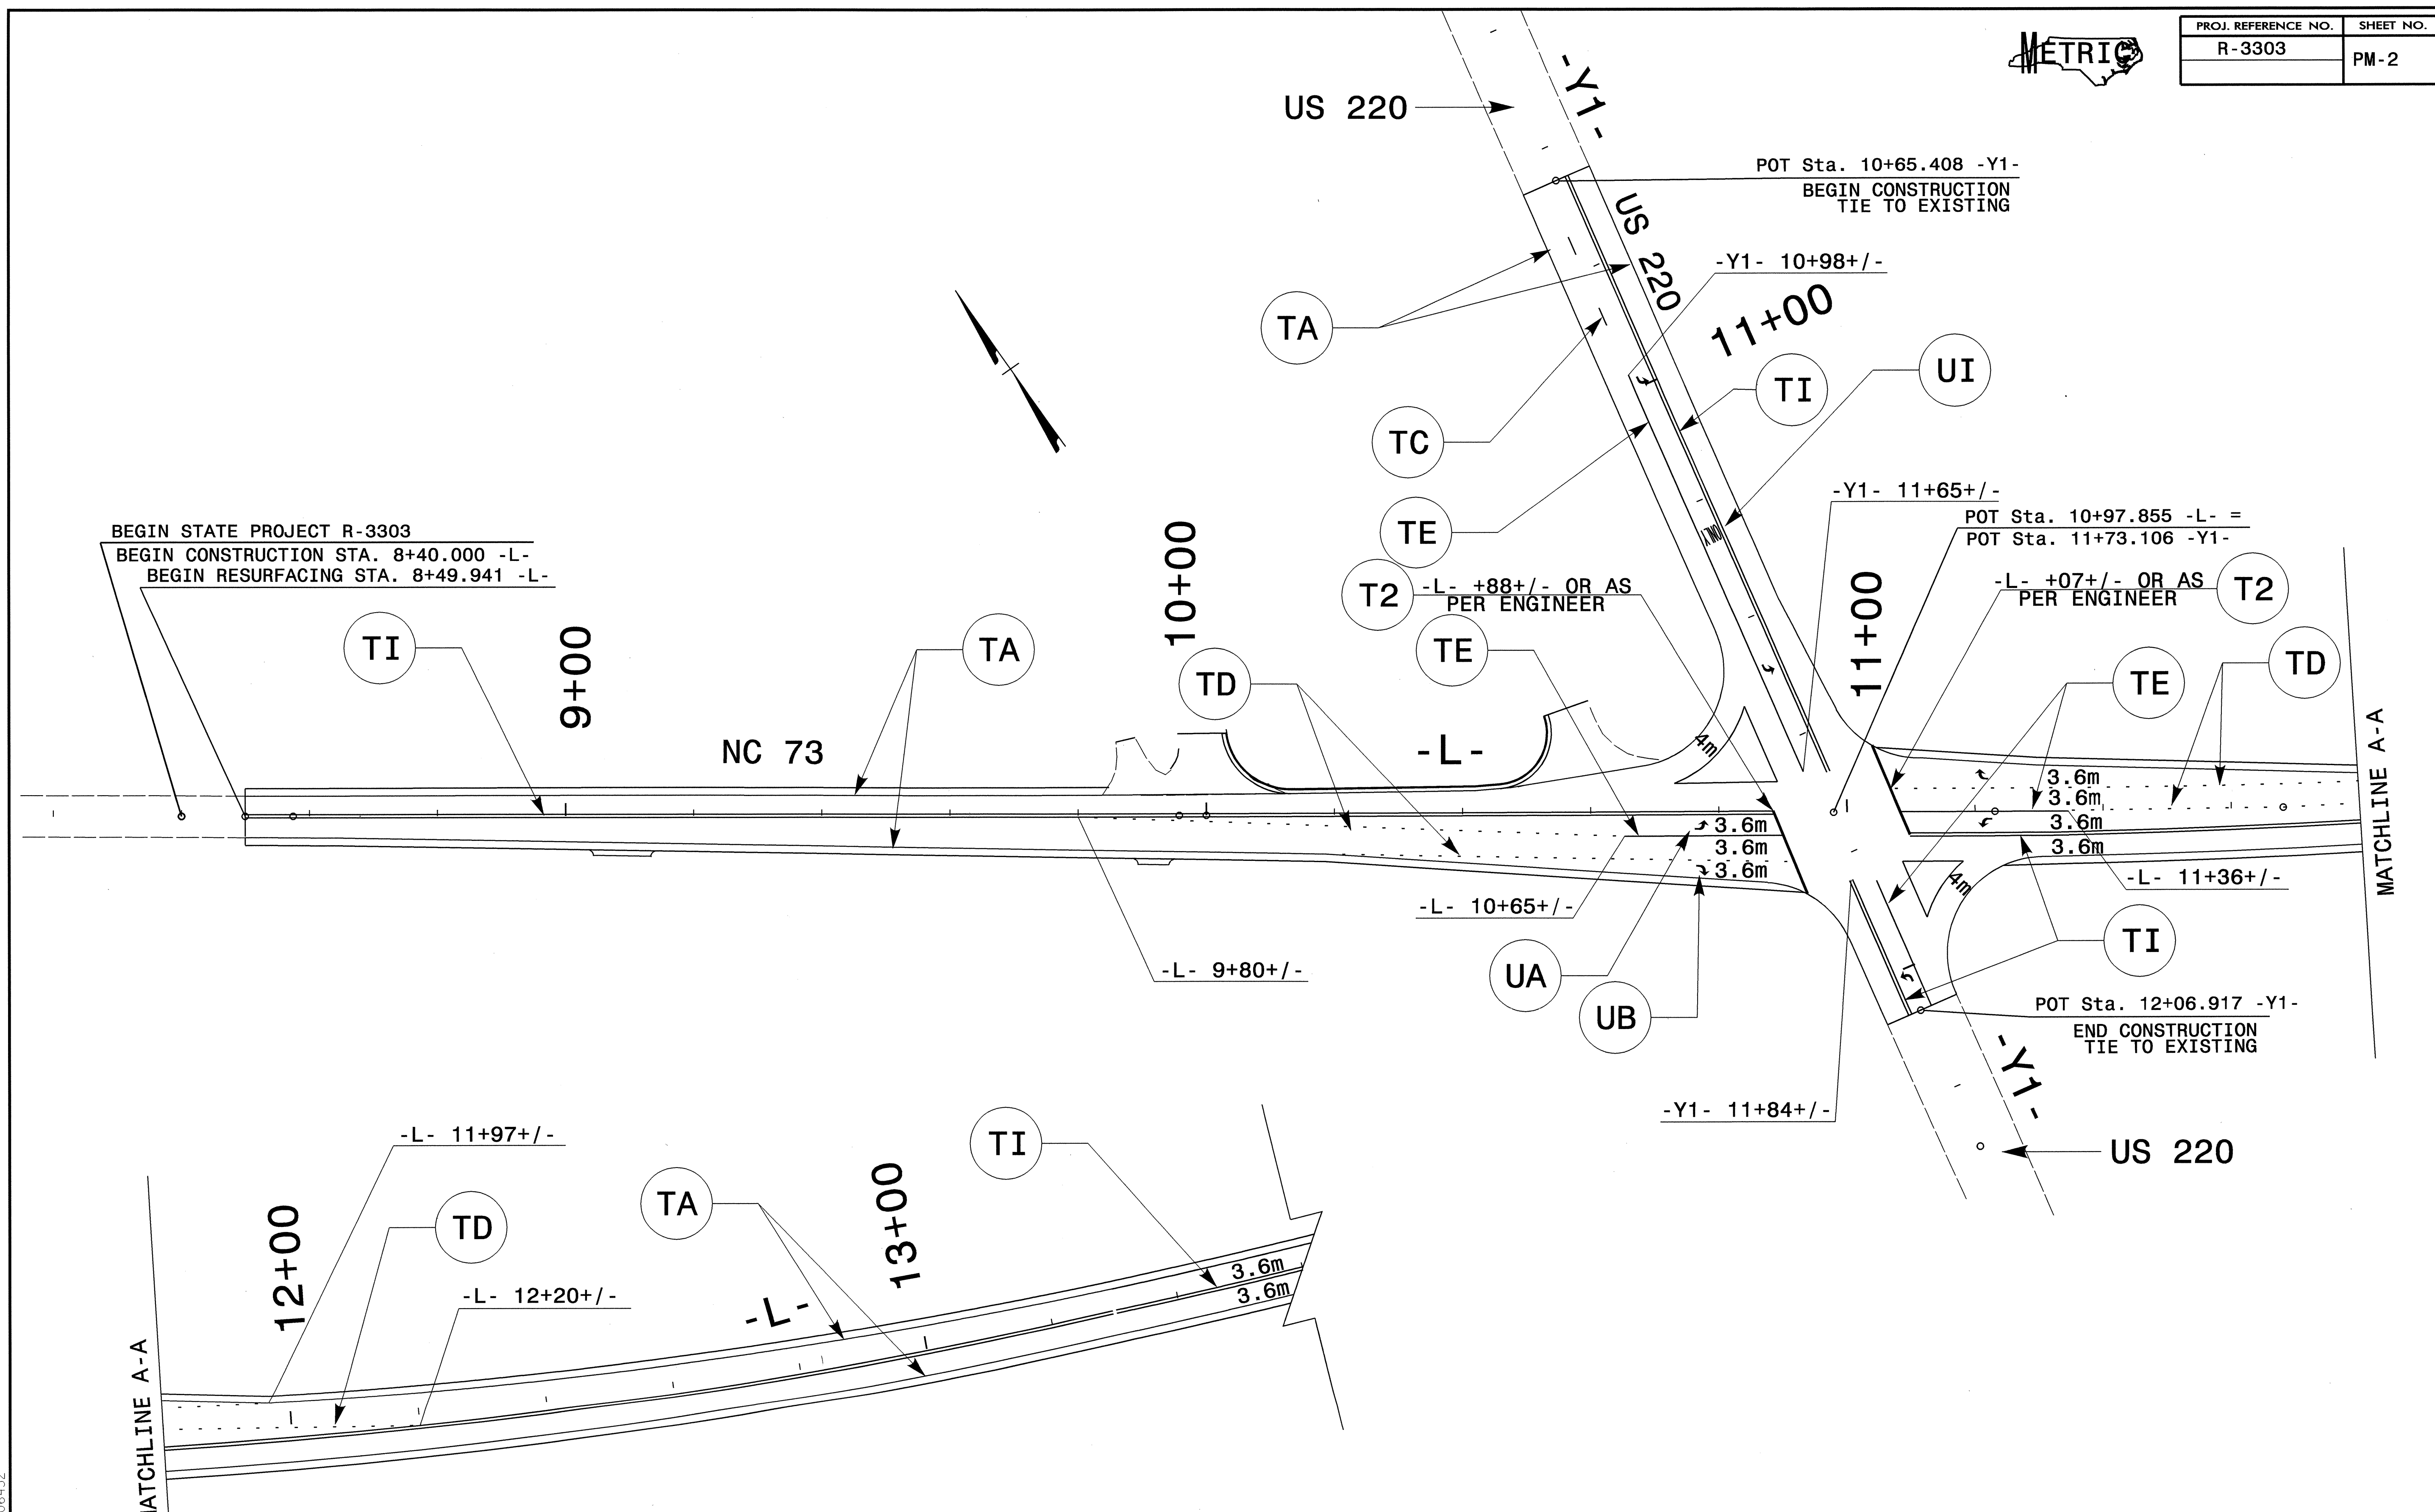

PROJ. REFERENCE NO. R-3303	SHEET NO. PM-2
-------------------------------	-------------------



29-JUN-2004 14:39
 I:\TCF\R3303_pm_base.dgn
 derichardson AT TETC206432

APPROVED: <i>[Signature]</i> DATE: 7/1/04	FINAL PAVEMENT MARKING PLAN	
SCALE: NONE		REVISIONS
DATE: 2004		
DWG. BY: DER		
DESIGN BY: DER		
REVIEWED BY: MJH		CADD FILE