


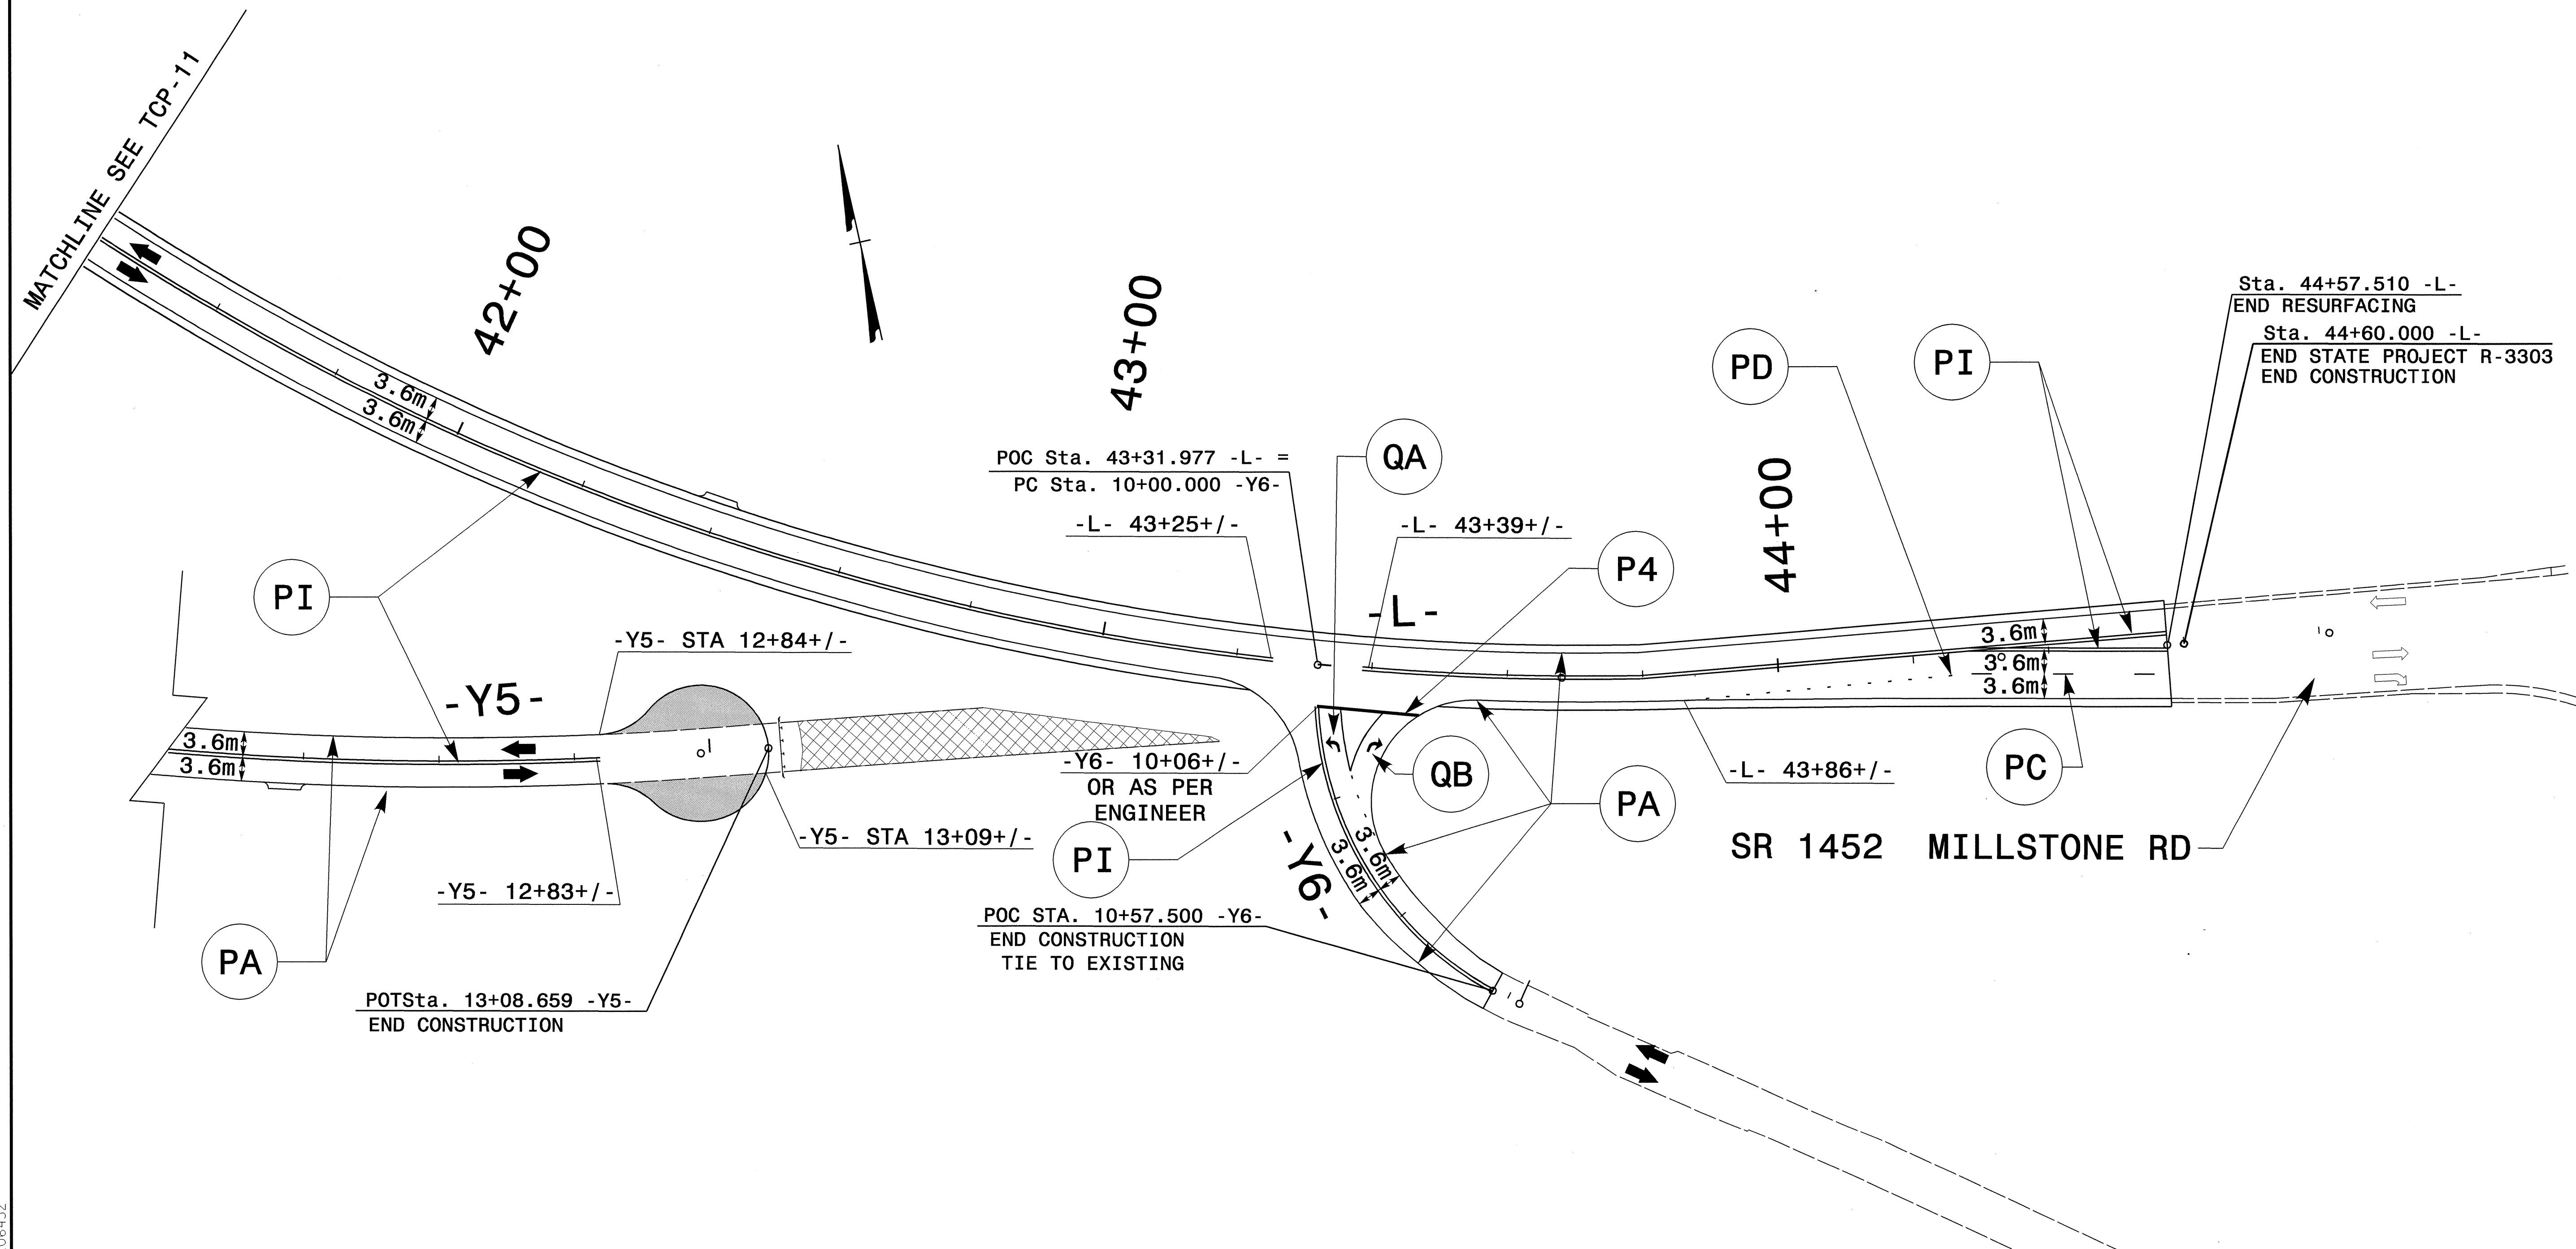

PROJ. REFERENCE NO.	SHEET NO.
R-3303	TCP-12



29-JUN-2004 15:00  
 \\TCP\R3303\_Top\_phase03.dgn  
 derichardson AT TETC206432

APPROVED:	DATE: 2/1/04	<b>PHASE III</b>									
				SCALE: NONE	<table border="1"> <tr><th colspan="2">REVISIONS</th></tr> <tr><td> </td><td> </td></tr> <tr><td> </td><td> </td></tr> <tr><td> </td><td> </td></tr> </table>	REVISIONS					
		REVISIONS									
DWG. BY: DER	REVIEWED BY: MJH										
DESIGN BY: DER											
REVIEWED BY: MJH											