
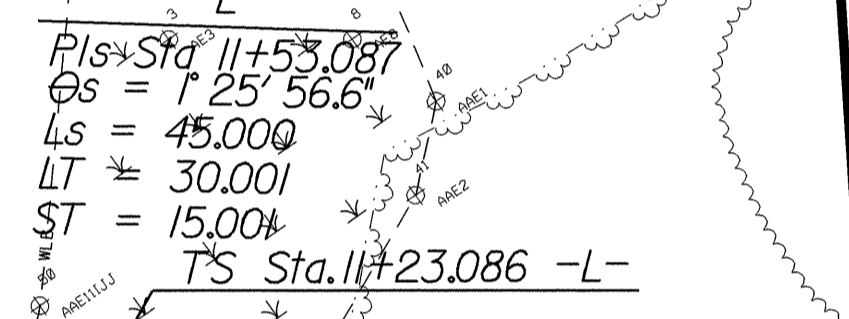
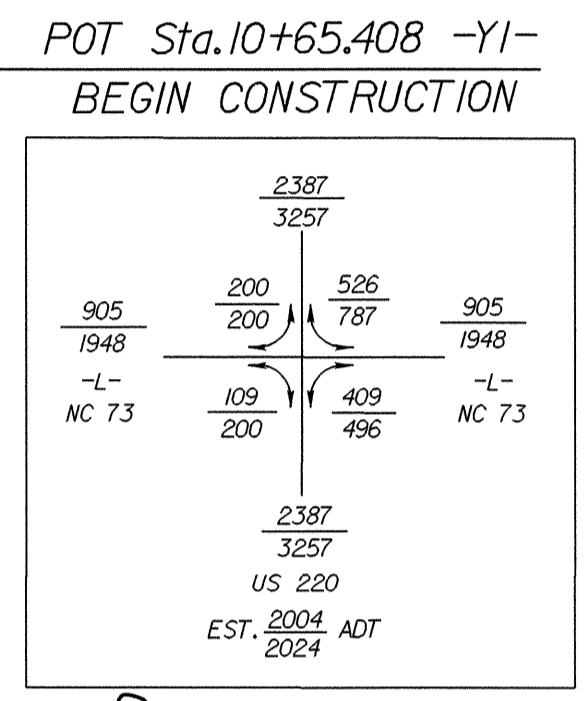


UTILITIES BY OTHERS

NOTE: ALL PROPOSED UTILITY WORK SHOWN ON THIS SHEET WILL BE DONE BY OTHERS

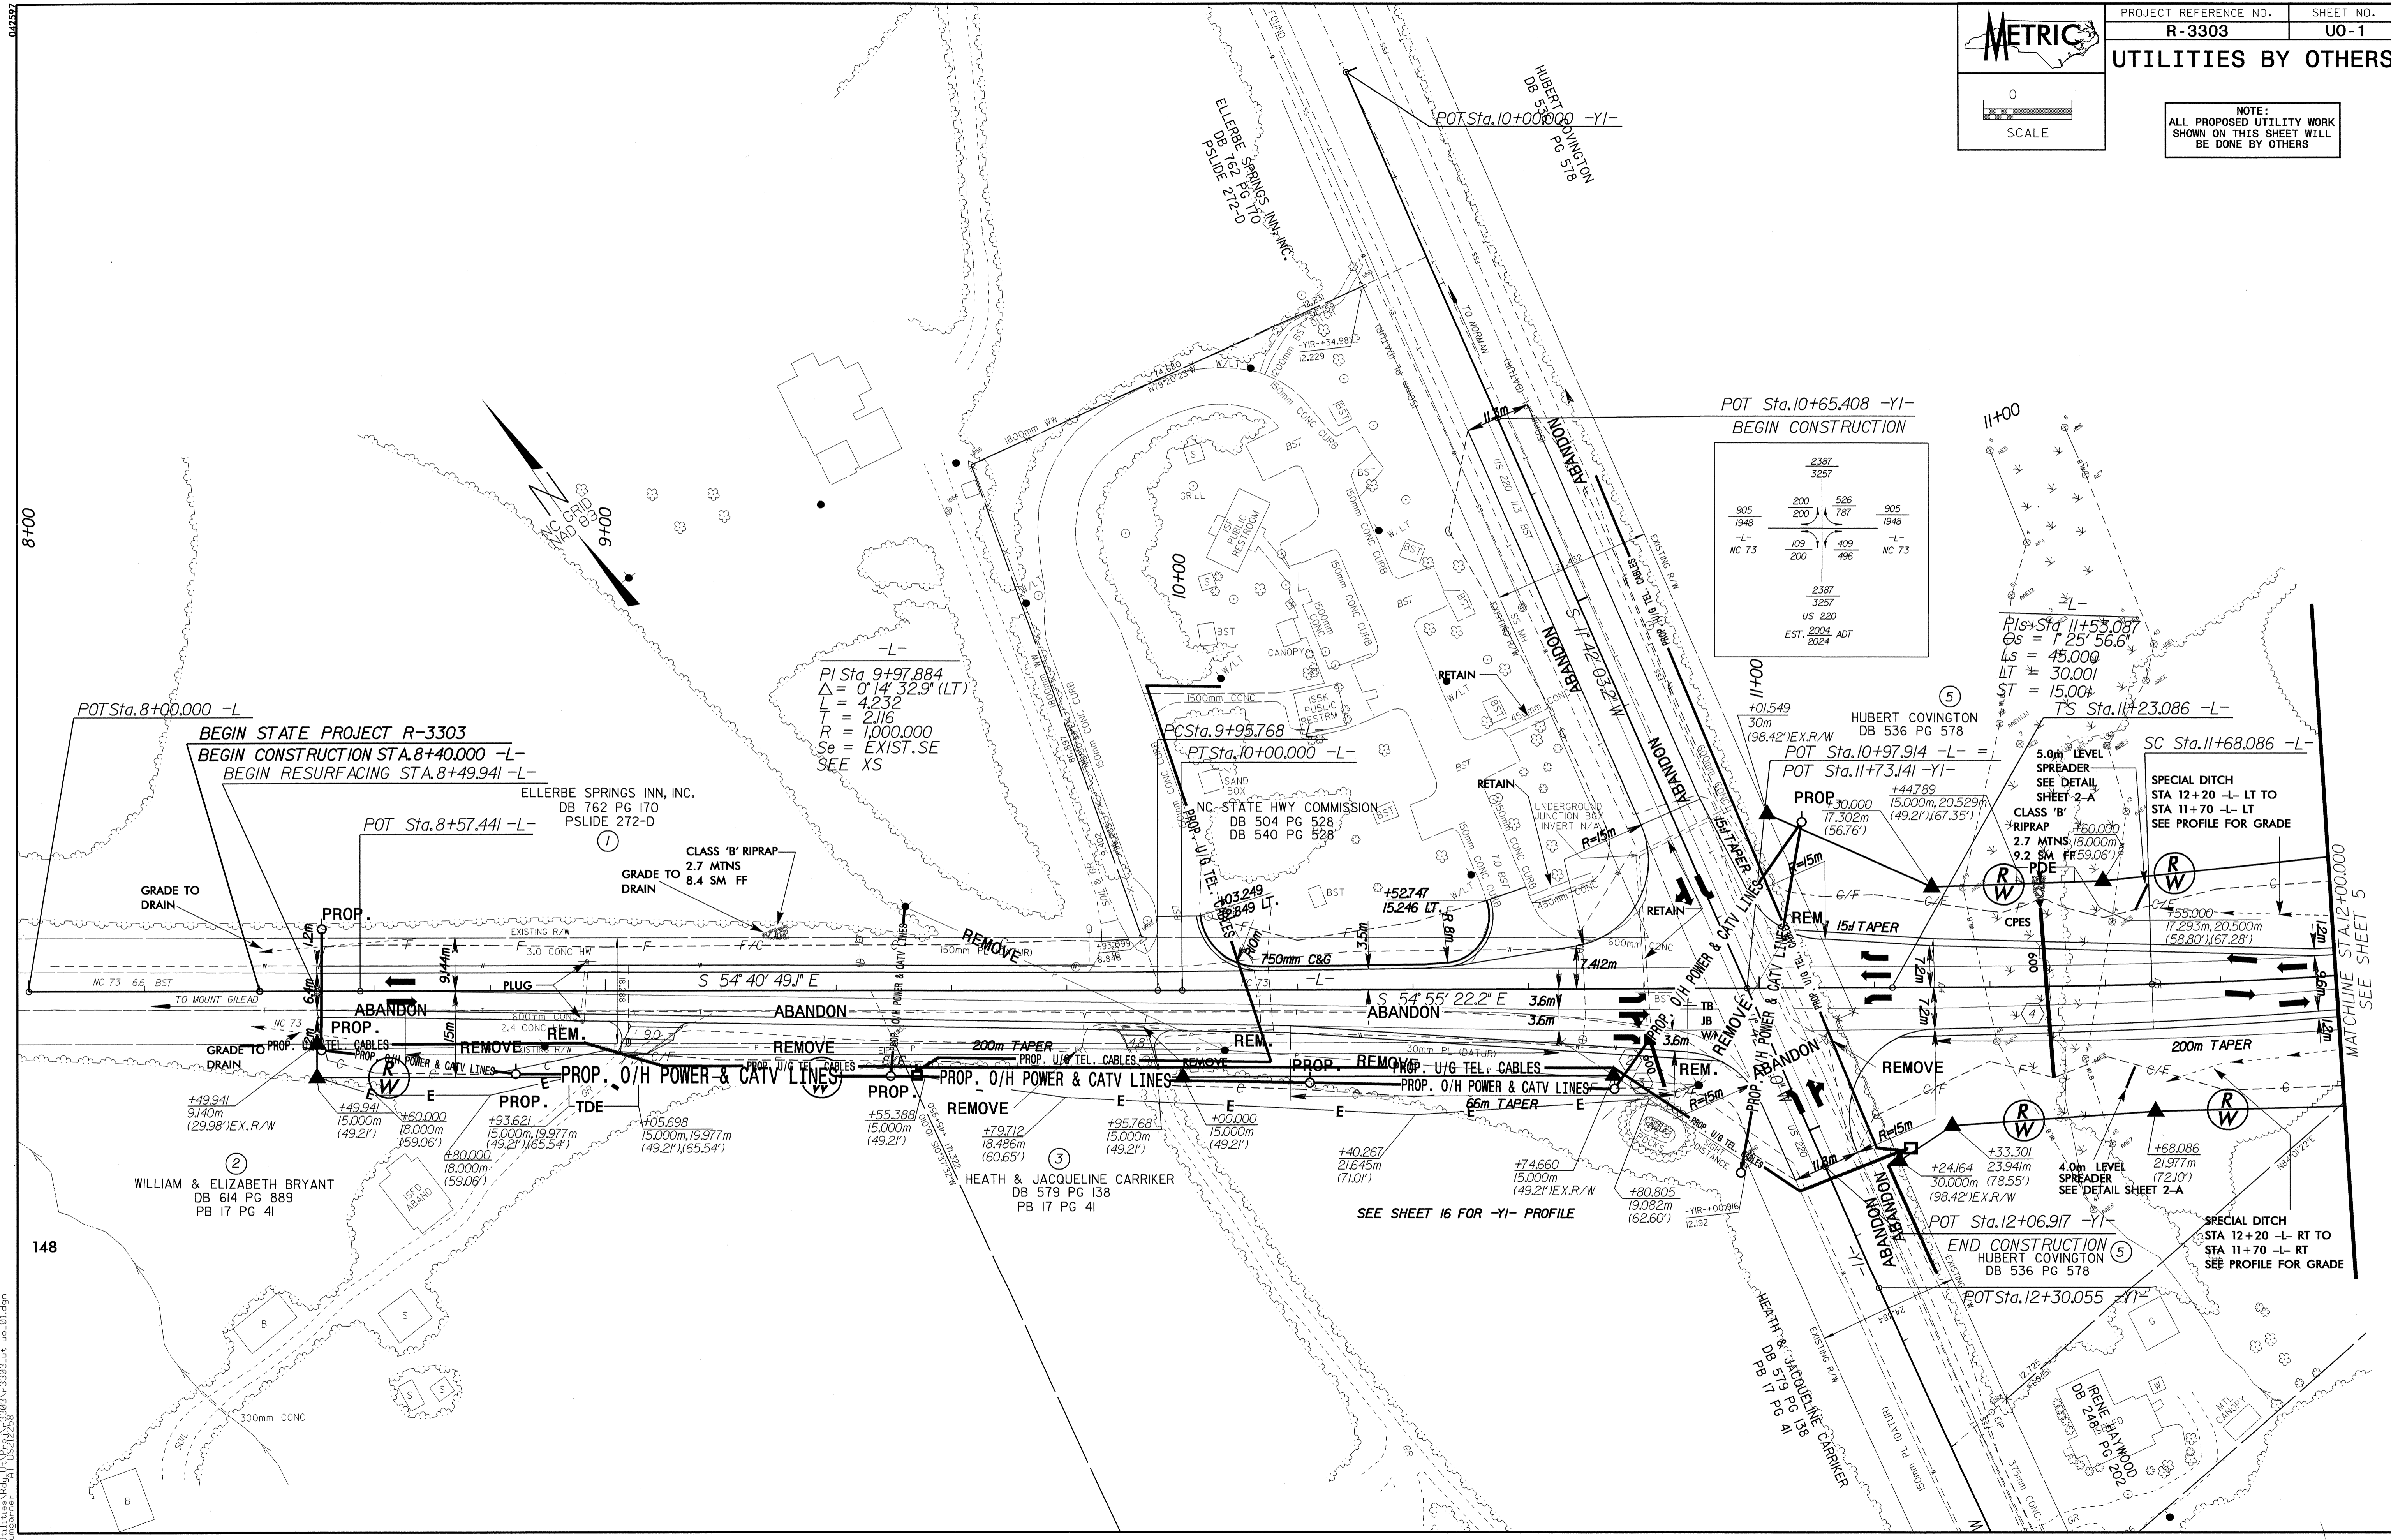

BEGIN STATE PROJECT R-3303  
BEGIN CONSTRUCTION STA. 8+40.000 -L-  
BEGIN RESURFACING STA. 8+49.941 -L-

PI Sta. 9+97.884  
 $\Delta = 0^\circ 14' 32.9''$  (LT)  
L = 4.232  
T = 2.116  
R = 1,000.000  
Se = EXIST. SE  
SEE XS

ELLERBE SPRINGS INN, INC.  
DB 762 PG 170  
PSLIDE 272-D

NC STATE HWY COMMISSION  
DB 504 PG 528  
DB 540 PG 528

HUBERT COVINGTON  
DB 536 PG 578

SPECIAL DITCH  
STA 12+20 -L- LT TO  
STA 11+70 -L- LT  
SEE PROFILE FOR GRADE

WILLIAM & ELIZABETH BRYANT  
DB 614 PG 889  
PB 17 PG 41

HEATH & JACQUELINE CARRIKER  
DB 579 PG 138  
PB 17 PG 41

HUBERT COVINGTON  
DB 536 PG 578

SPECIAL DITCH  
STA 12+20 -L- RT TO  
STA 11+70 -L- RT  
SEE PROFILE FOR GRADE

SEE SHEET 16 FOR -YI- PROFILE

8+00

9+00

10+00

11+00

11+00

148

02/25/2014 09:15  
R:\UO-1\3303\3303\UO-1.dwg  
B:\mgarner

MATCHLINE STA. 12+00.000  
SEE SHEET 5