


PROJECT REFERENCE NO.	SHEET NO.
R-3303	X-56

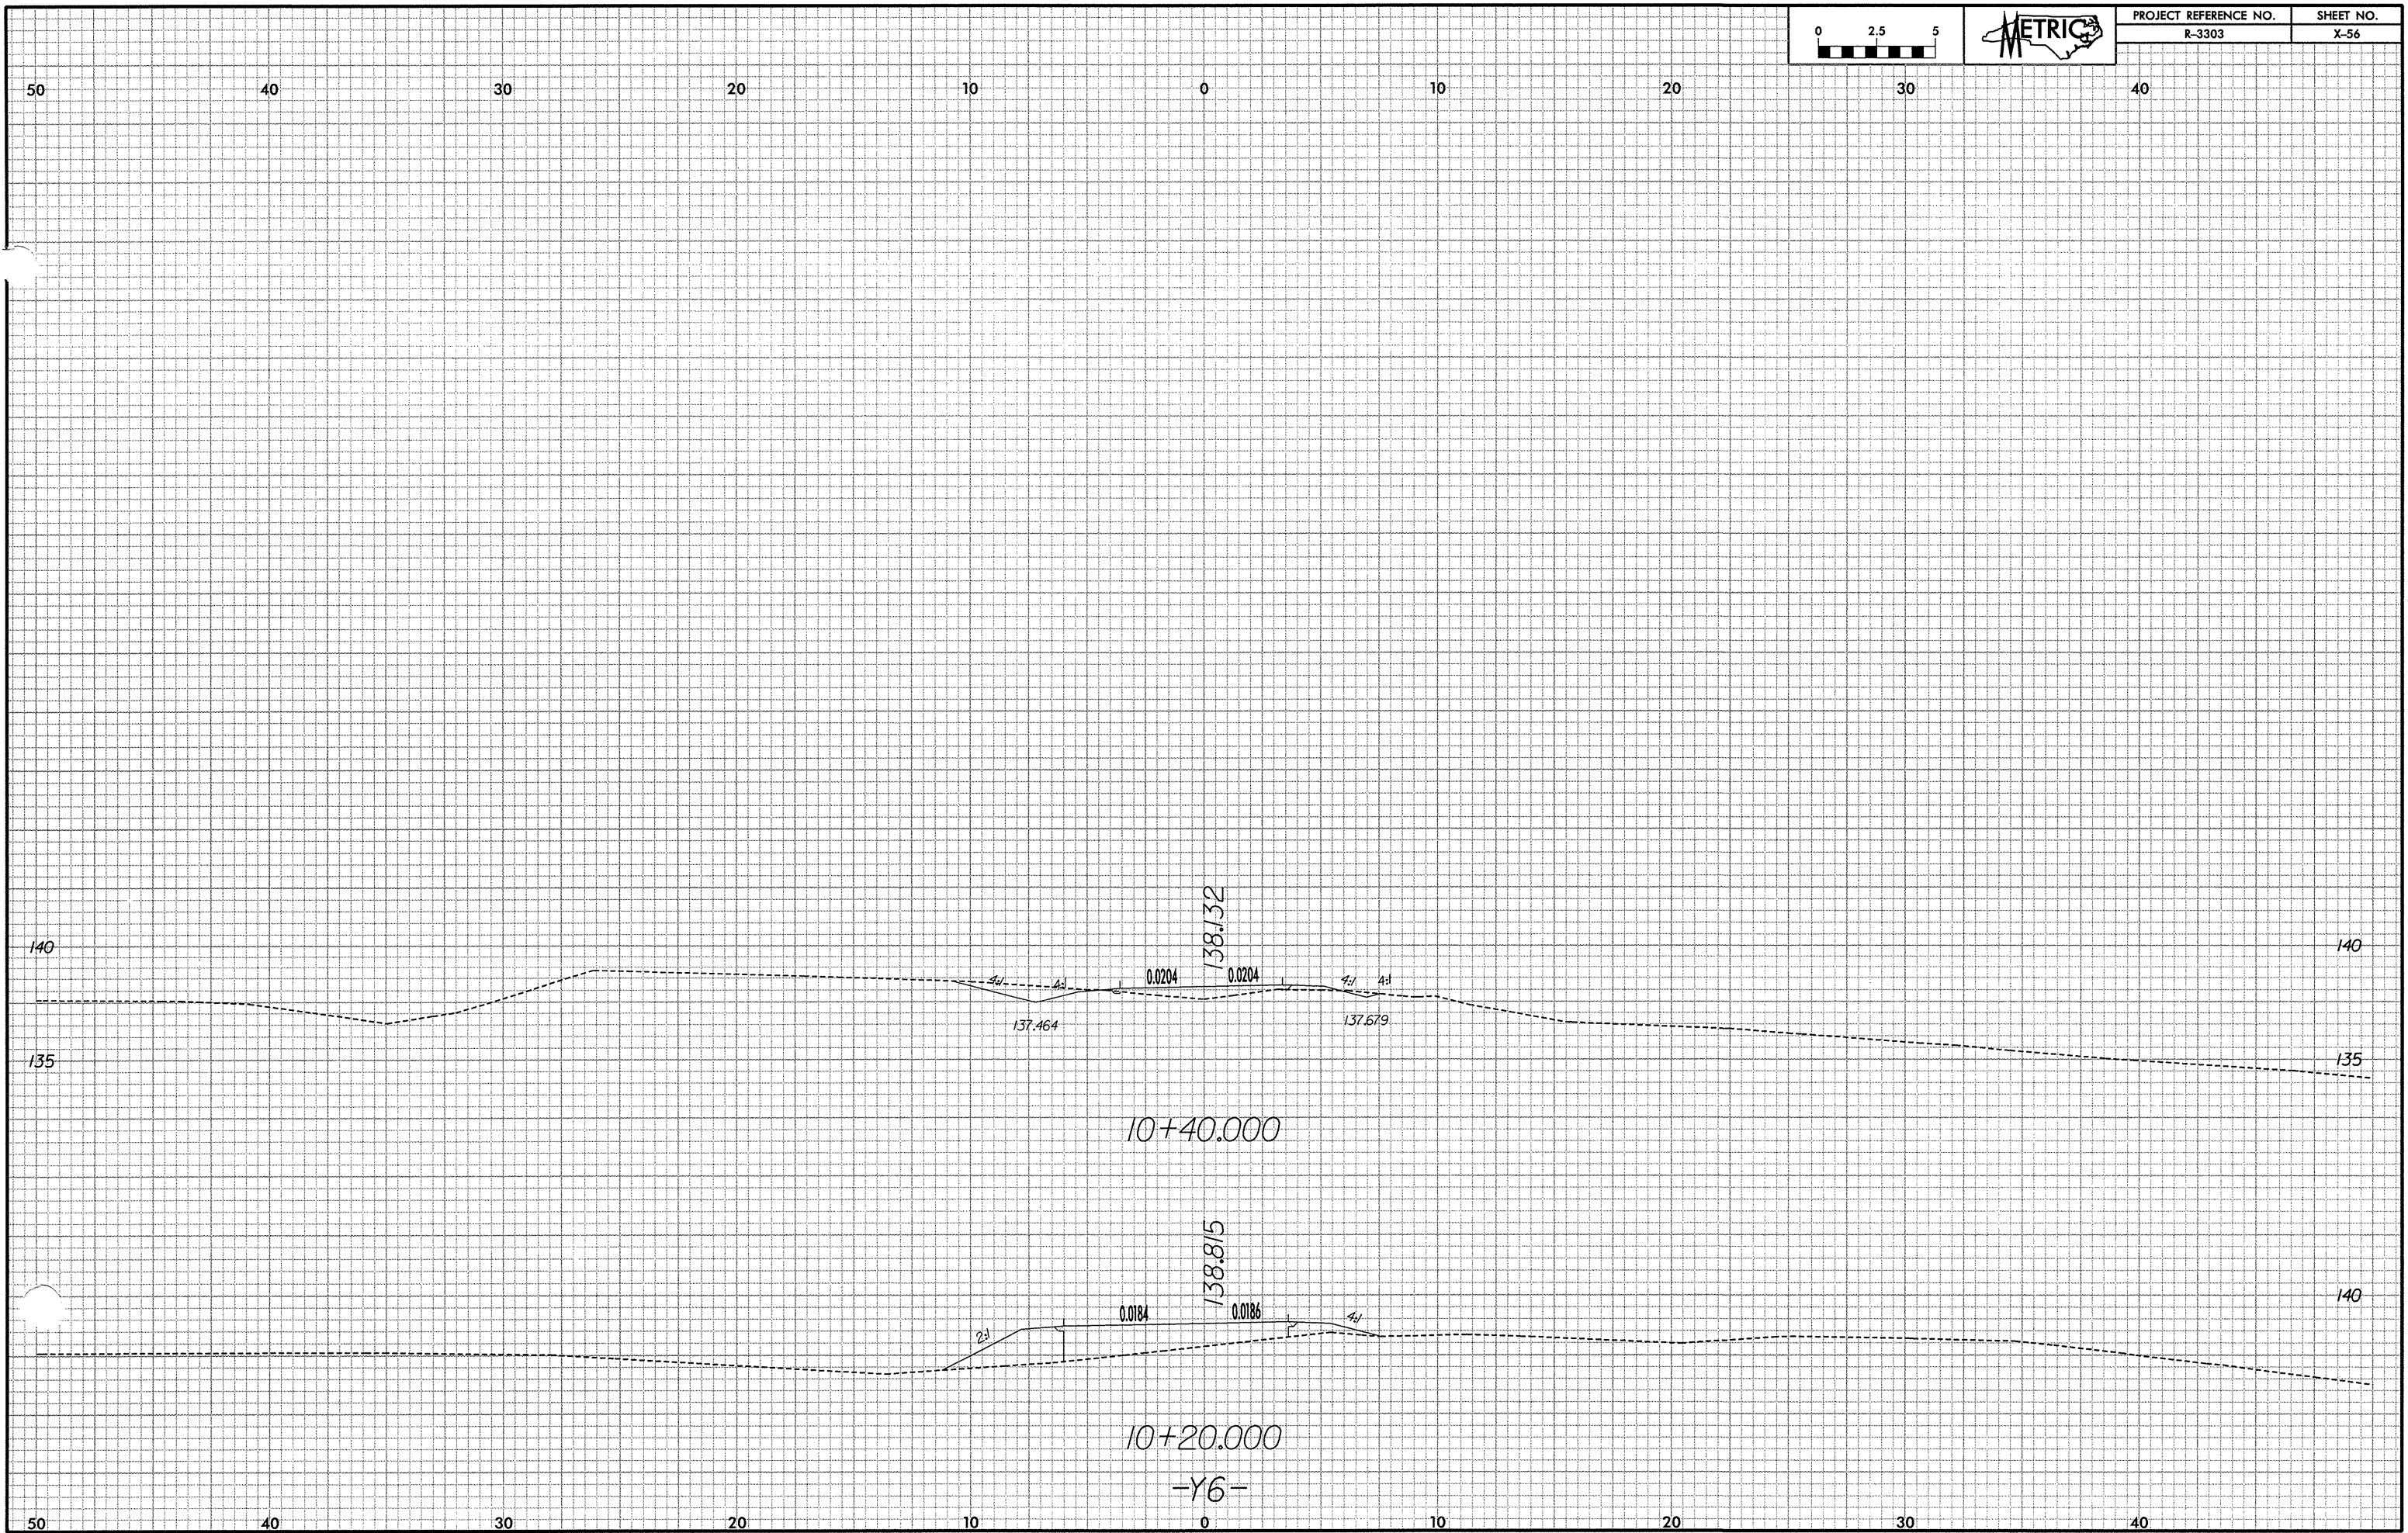

10+40.000

10+20.000

-Y6-