


PROJECT REFERENCE NO.  
R-3303

SHEET NO.  
X-51

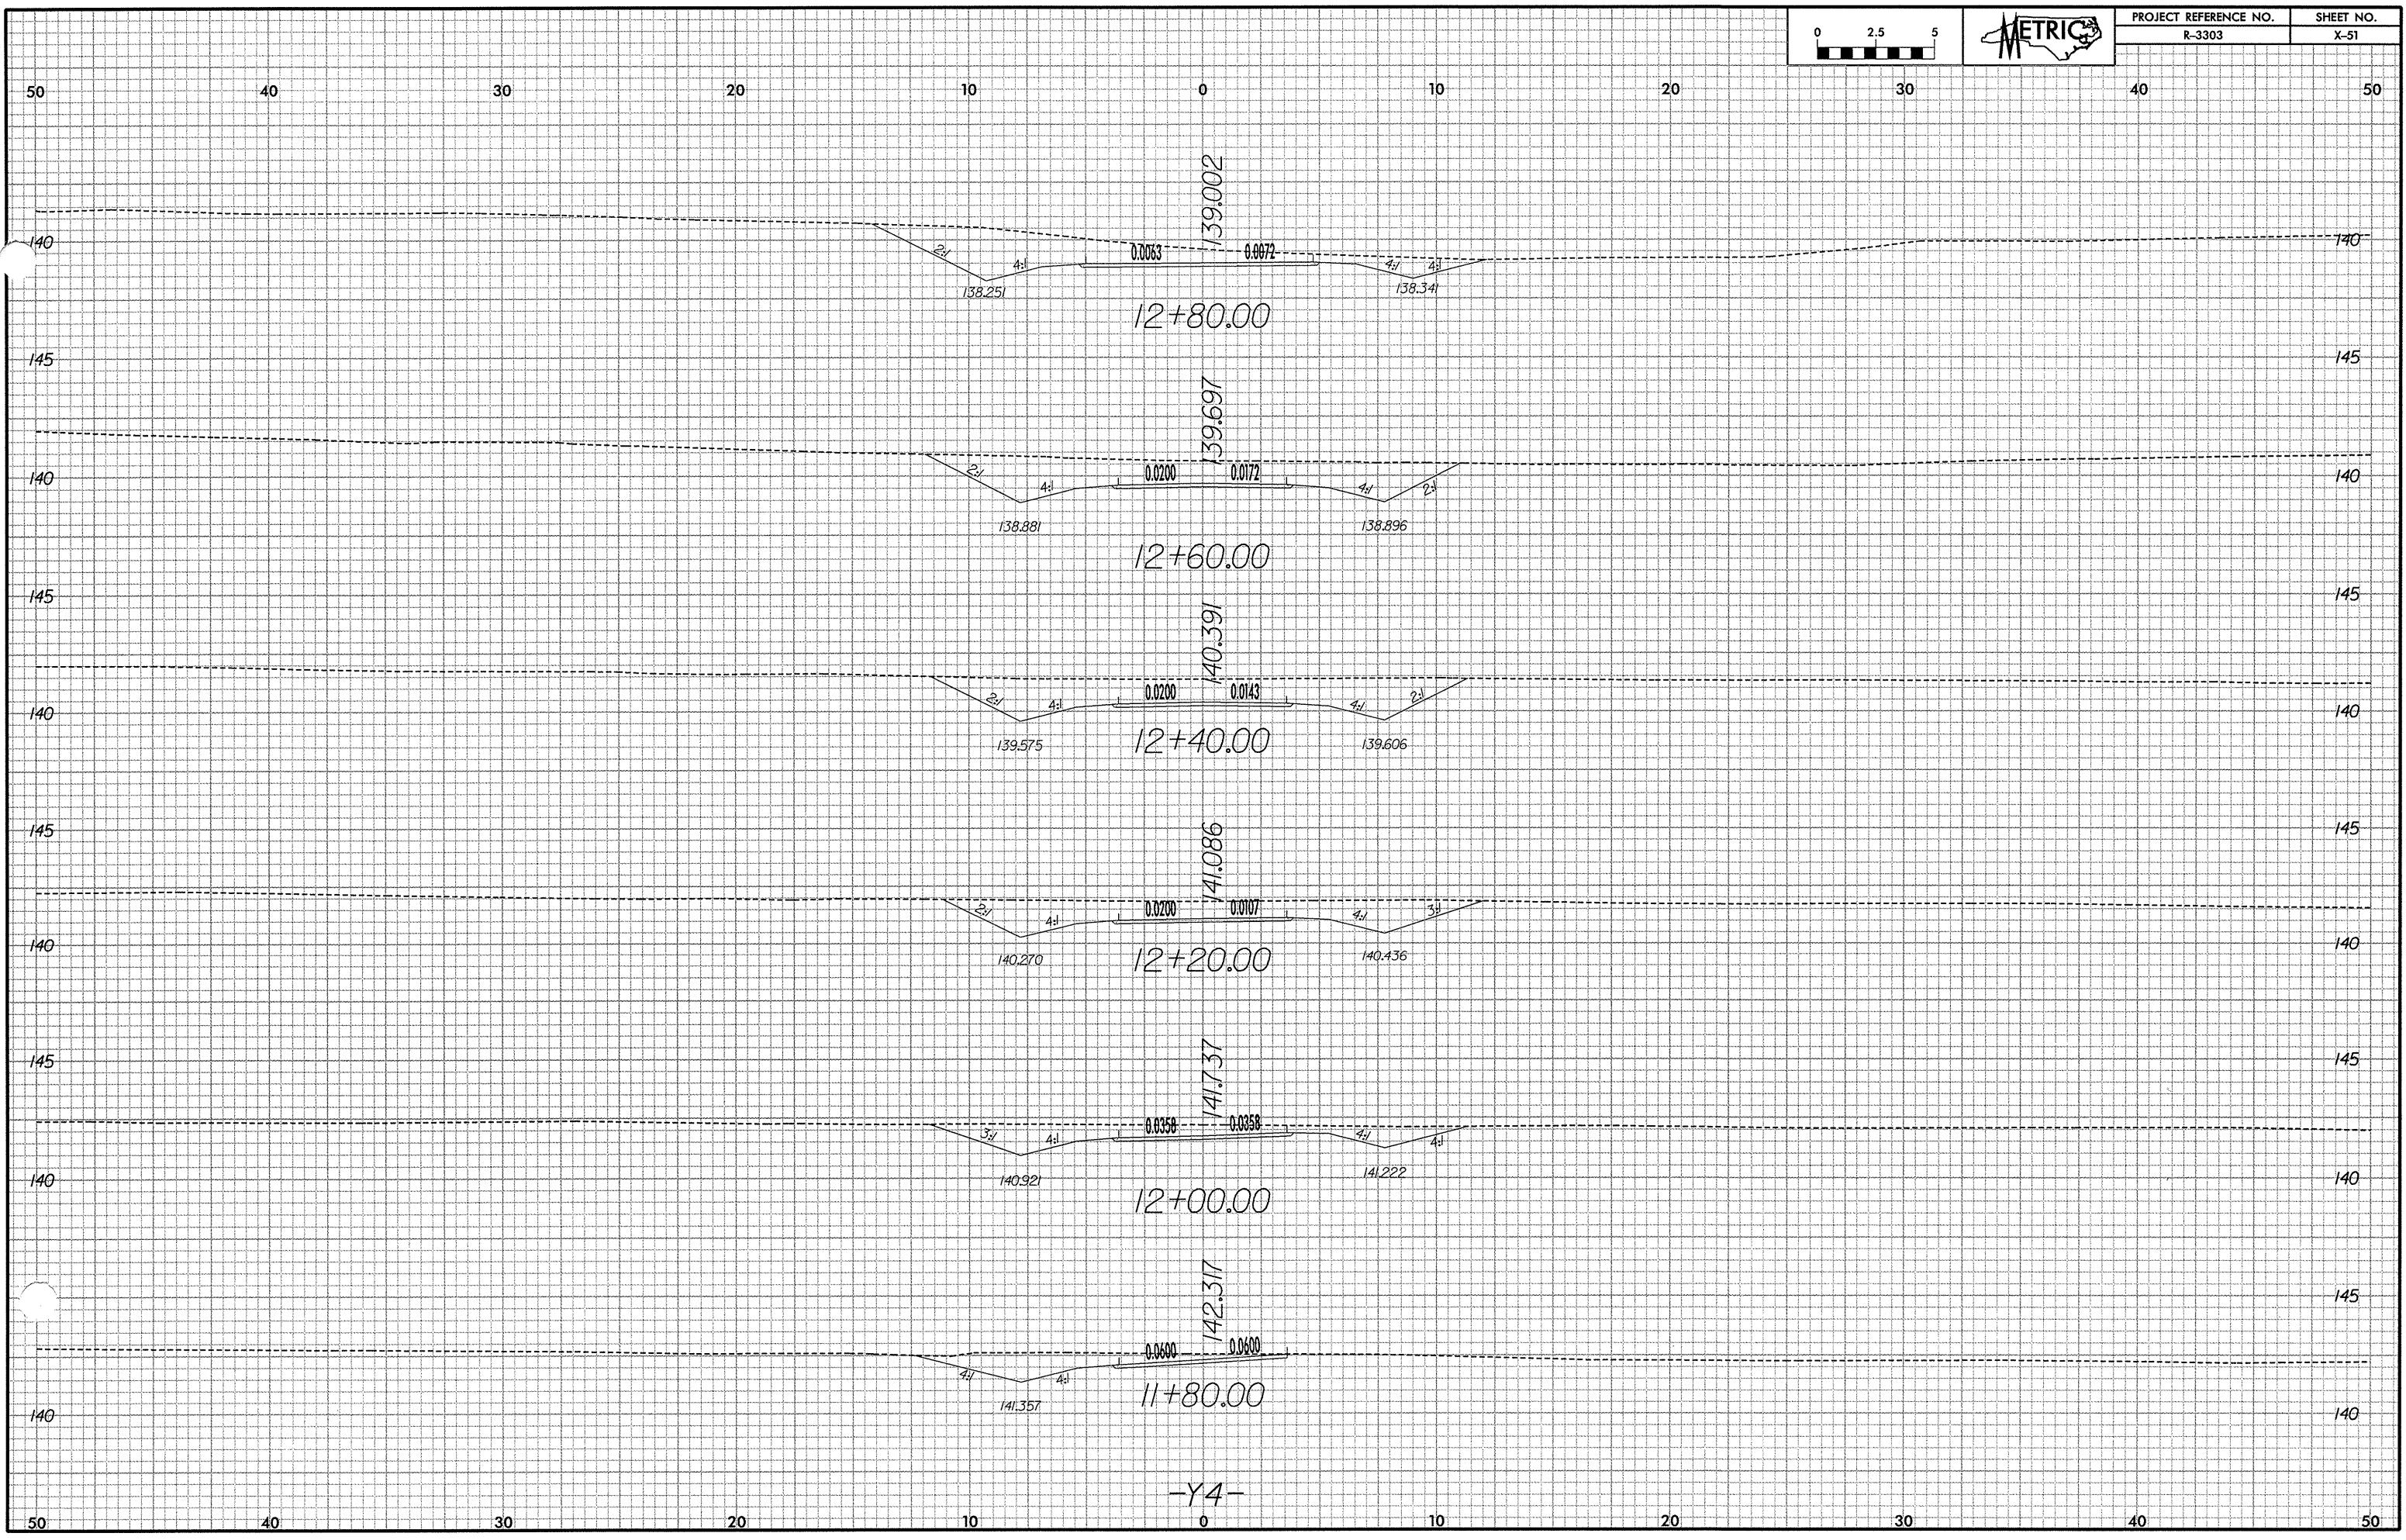

-Y4-