


PROJECT REFERENCE NO. R-3303 SHEET NO. X-24

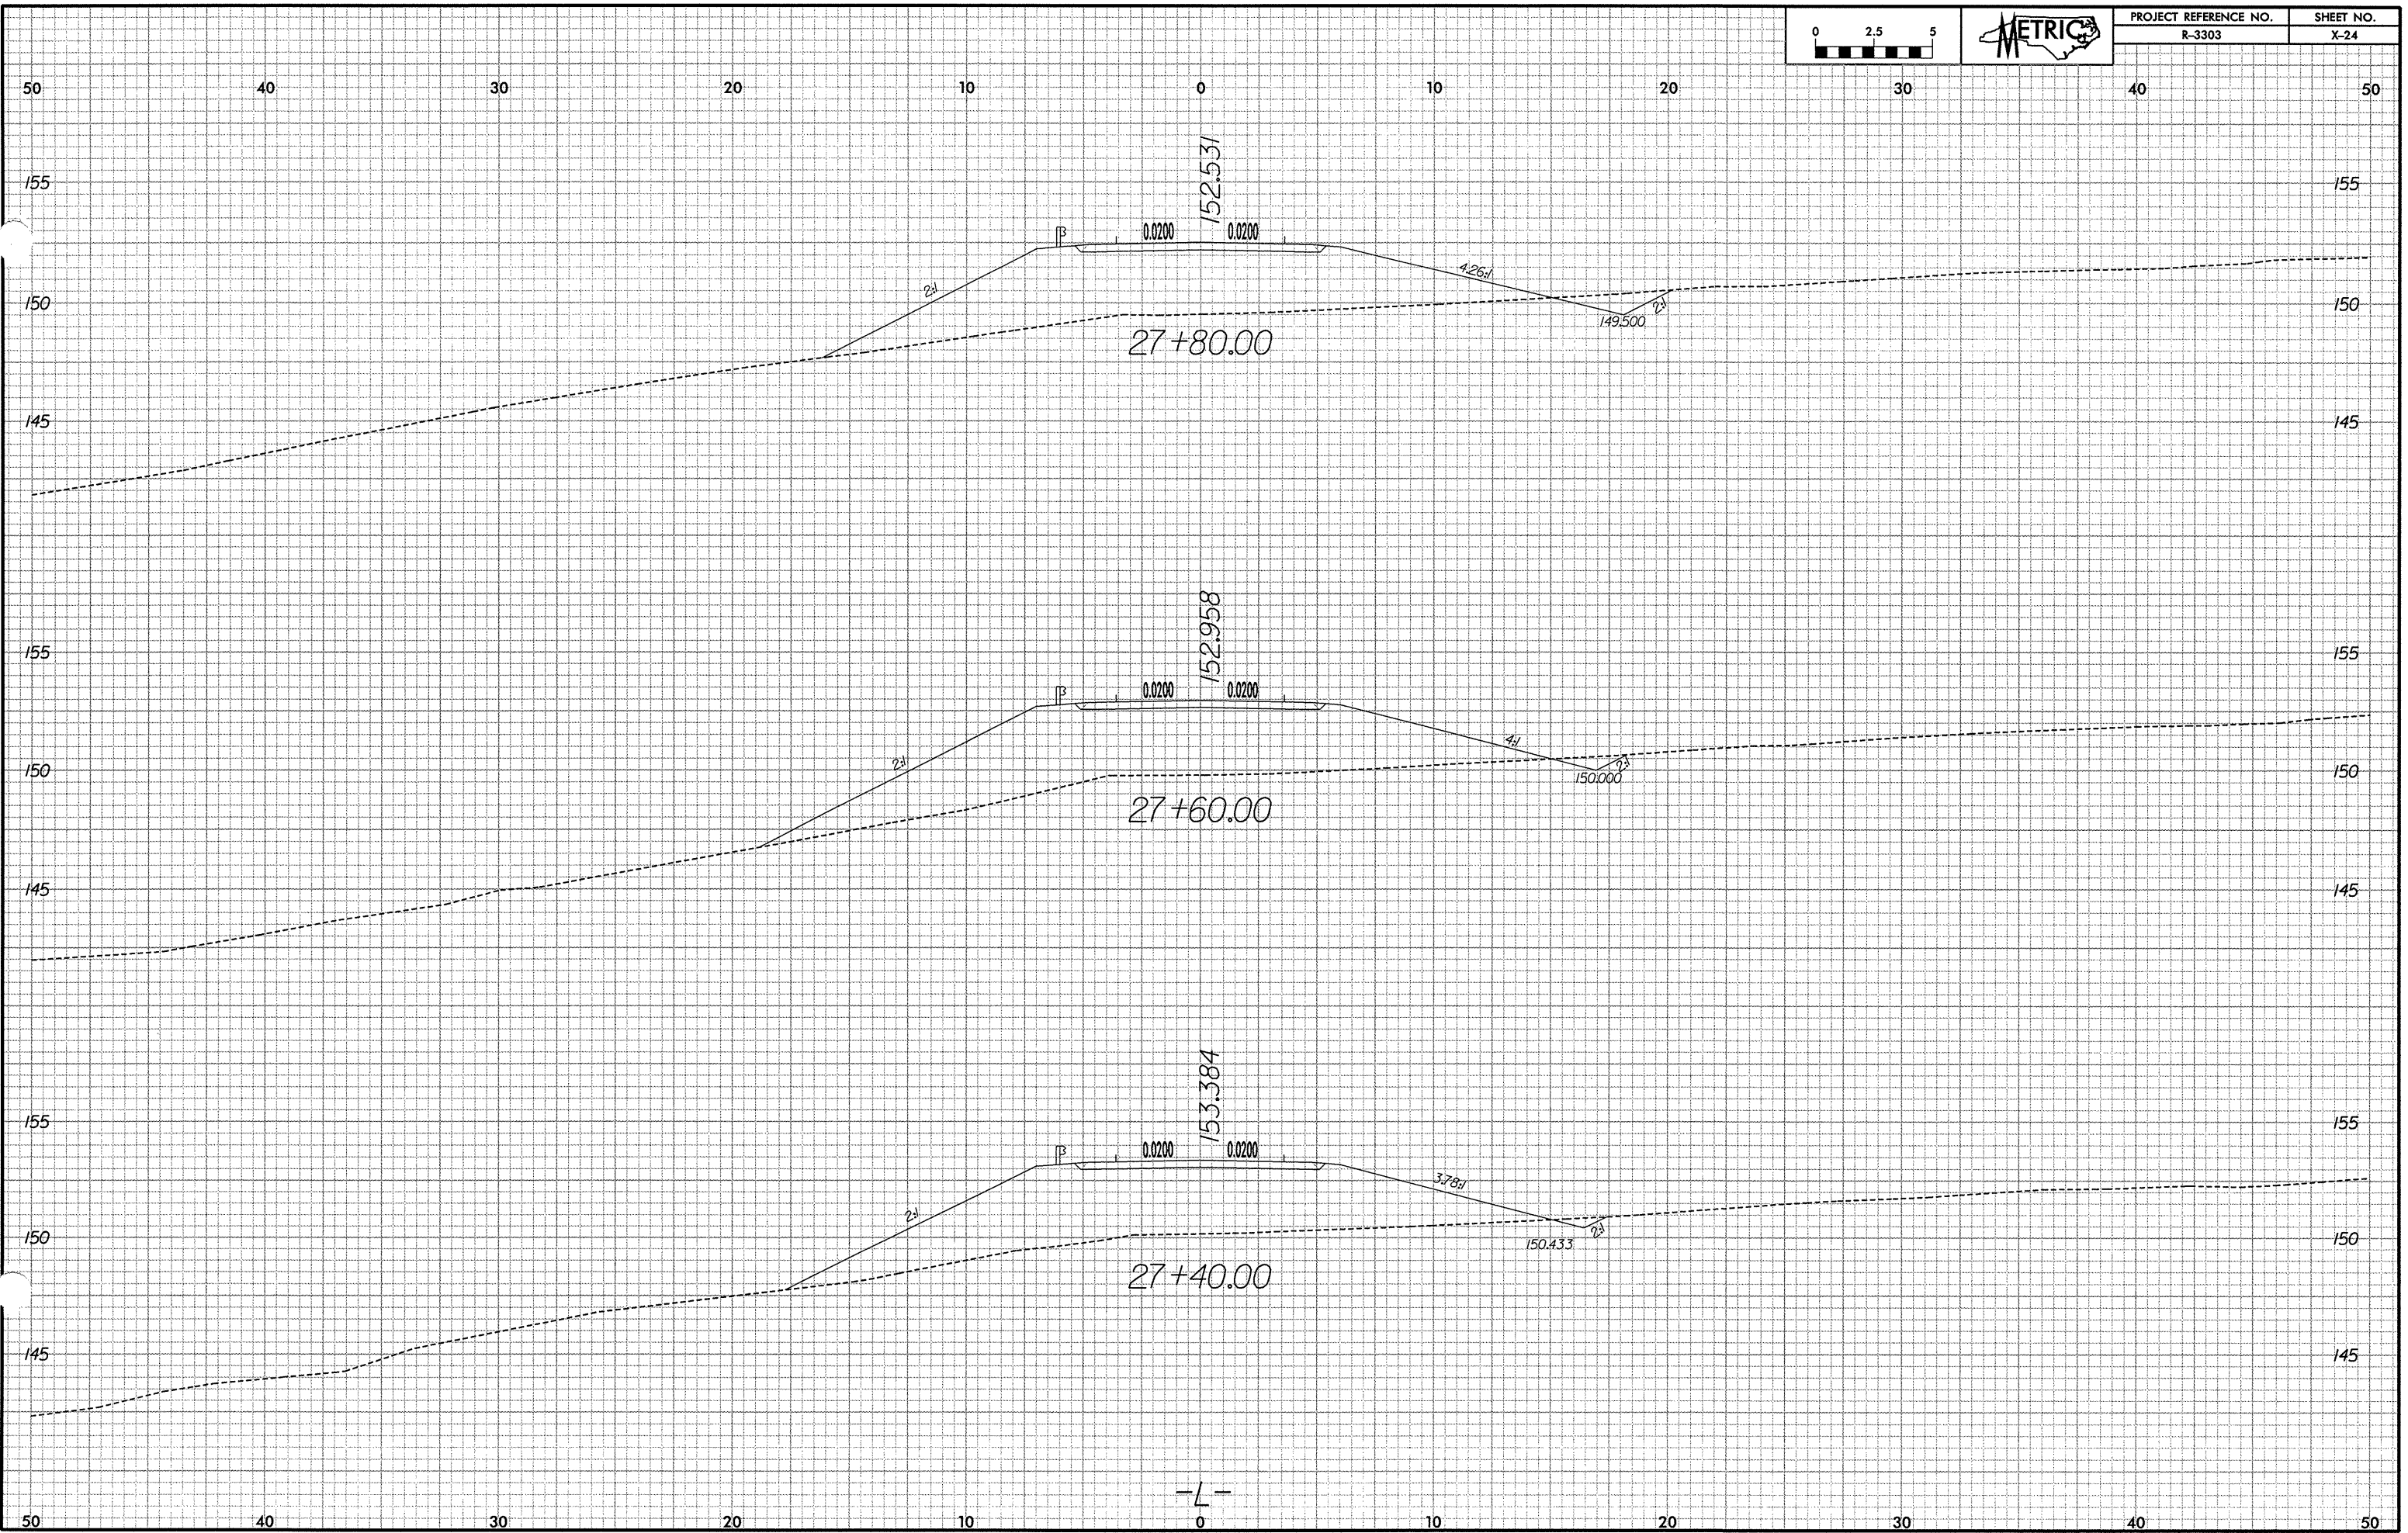

-L-