



NO.	DESCRIPTION

PROJECT REFERENCE NO. R-513C	SHEET NO. 32
R/W SHEET NO.	
ROADWAY DESIGN ENGINEER	HYDRAULICS ENGINEER
TGS ENGINEERS 975 WALNUT STREET, SUITE 141 CARY, NC 27511 PH (919) 319-8850	

-YI-
 PI Sta 16+70.49
 $\Delta = 17' 50.4" (RT)$
 $L = 113.214$
 $T = 56.609$
 $R = 5,000.000$
 SE = N.C.

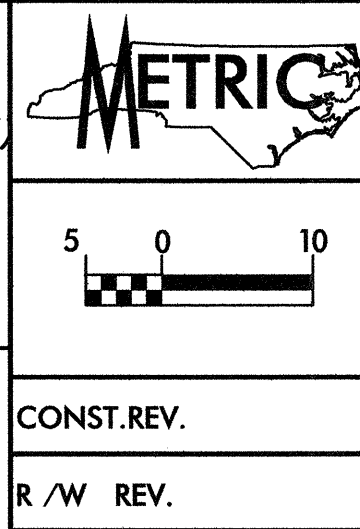

MATCHLINE STA 16+00.000 MATCH TO SHT. NO. 6

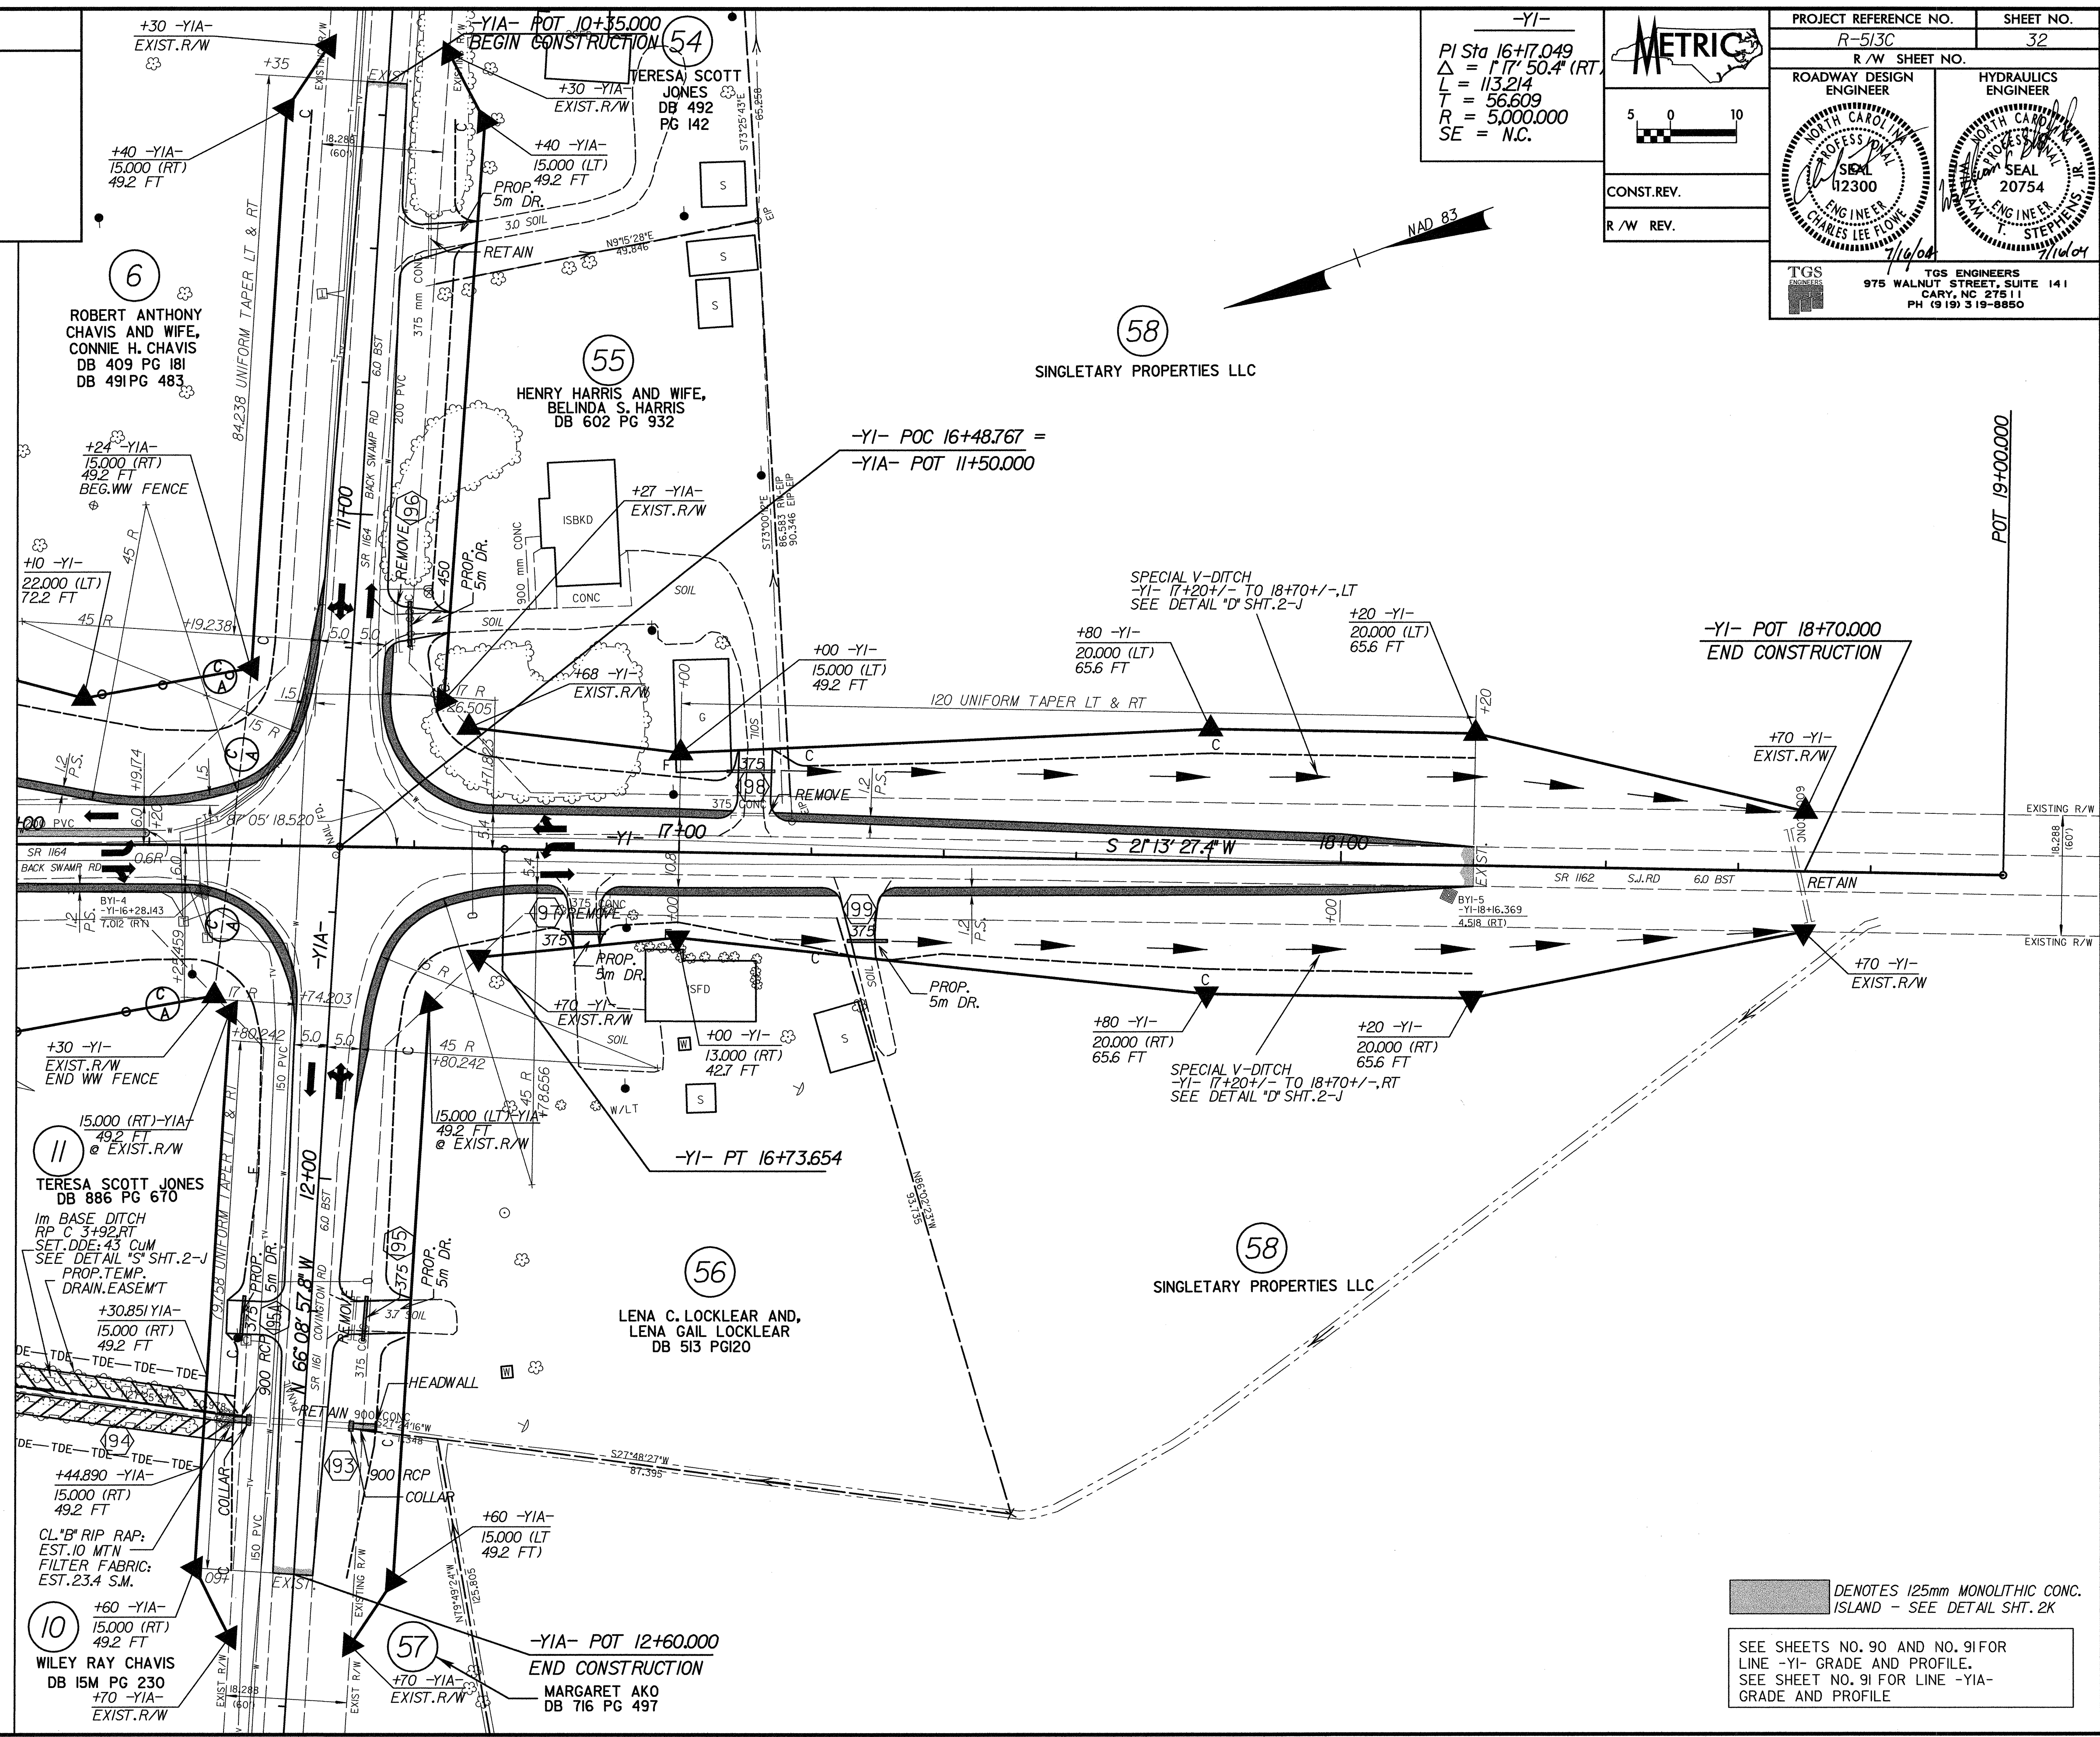

-YI- (SR 116)		-YI- (SR 116.4)	
14	31	17	38
5	7	5	14
2002 ADT		2022 ADT	
IN HUNDREDS			

DENOTES 125mm MONOLITHIC CONC. ISLAND - SEE DETAIL SHT. 2K
 SEE SHEETS NO. 90 AND NO. 91 FOR LINE -YI- GRADE AND PROFILE.
 SEE SHEET NO. 91 FOR LINE -YIA- GRADE AND PROFILE

6/10/2004
 C:\WORK\151332\151332.DWG
 07/15/2004 05:30:46 PM