

REVISIONS

METRIC

CONST. REV. _____
R/W REV. _____

PROJECT REFERENCE NO. R-513C	SHEET NO. 26
R/W SHEET NO.	
ROADWAY DESIGN ENGINEER SEAL 12300 CHARLES LEE FLOWE 7/14/04	HYDRAULICS ENGINEER SEAL 20754 T. STEPHENS, JR. 7/16/04
TGS ENGINEERS 975 WALNUT STREET, SUITE 141 CARY, NC 27511 PH (919) 319-8850	

47
K. M. BIGGS, INC.
DB 644 PG 162
DB 644 PG 160
DB 17H PG 013

STATE OF NORTH CAROLINA
DB 746 PG 867


CLIFFORD E. BULLARD
DB 13C PG 168

48
SADIE BLACKMAN
DB 946 PG 664

47
K. M. BIGGS, INC.
DB 644 PG 162
DB 644 PG 160
DB 17H PG 013

MATCHLINE STA. 329 + 60.000 MATCH TO SHT. NO. 25

MATCHLINE STA. 333 + 20.000 MATCH TO SHT. NO. 27

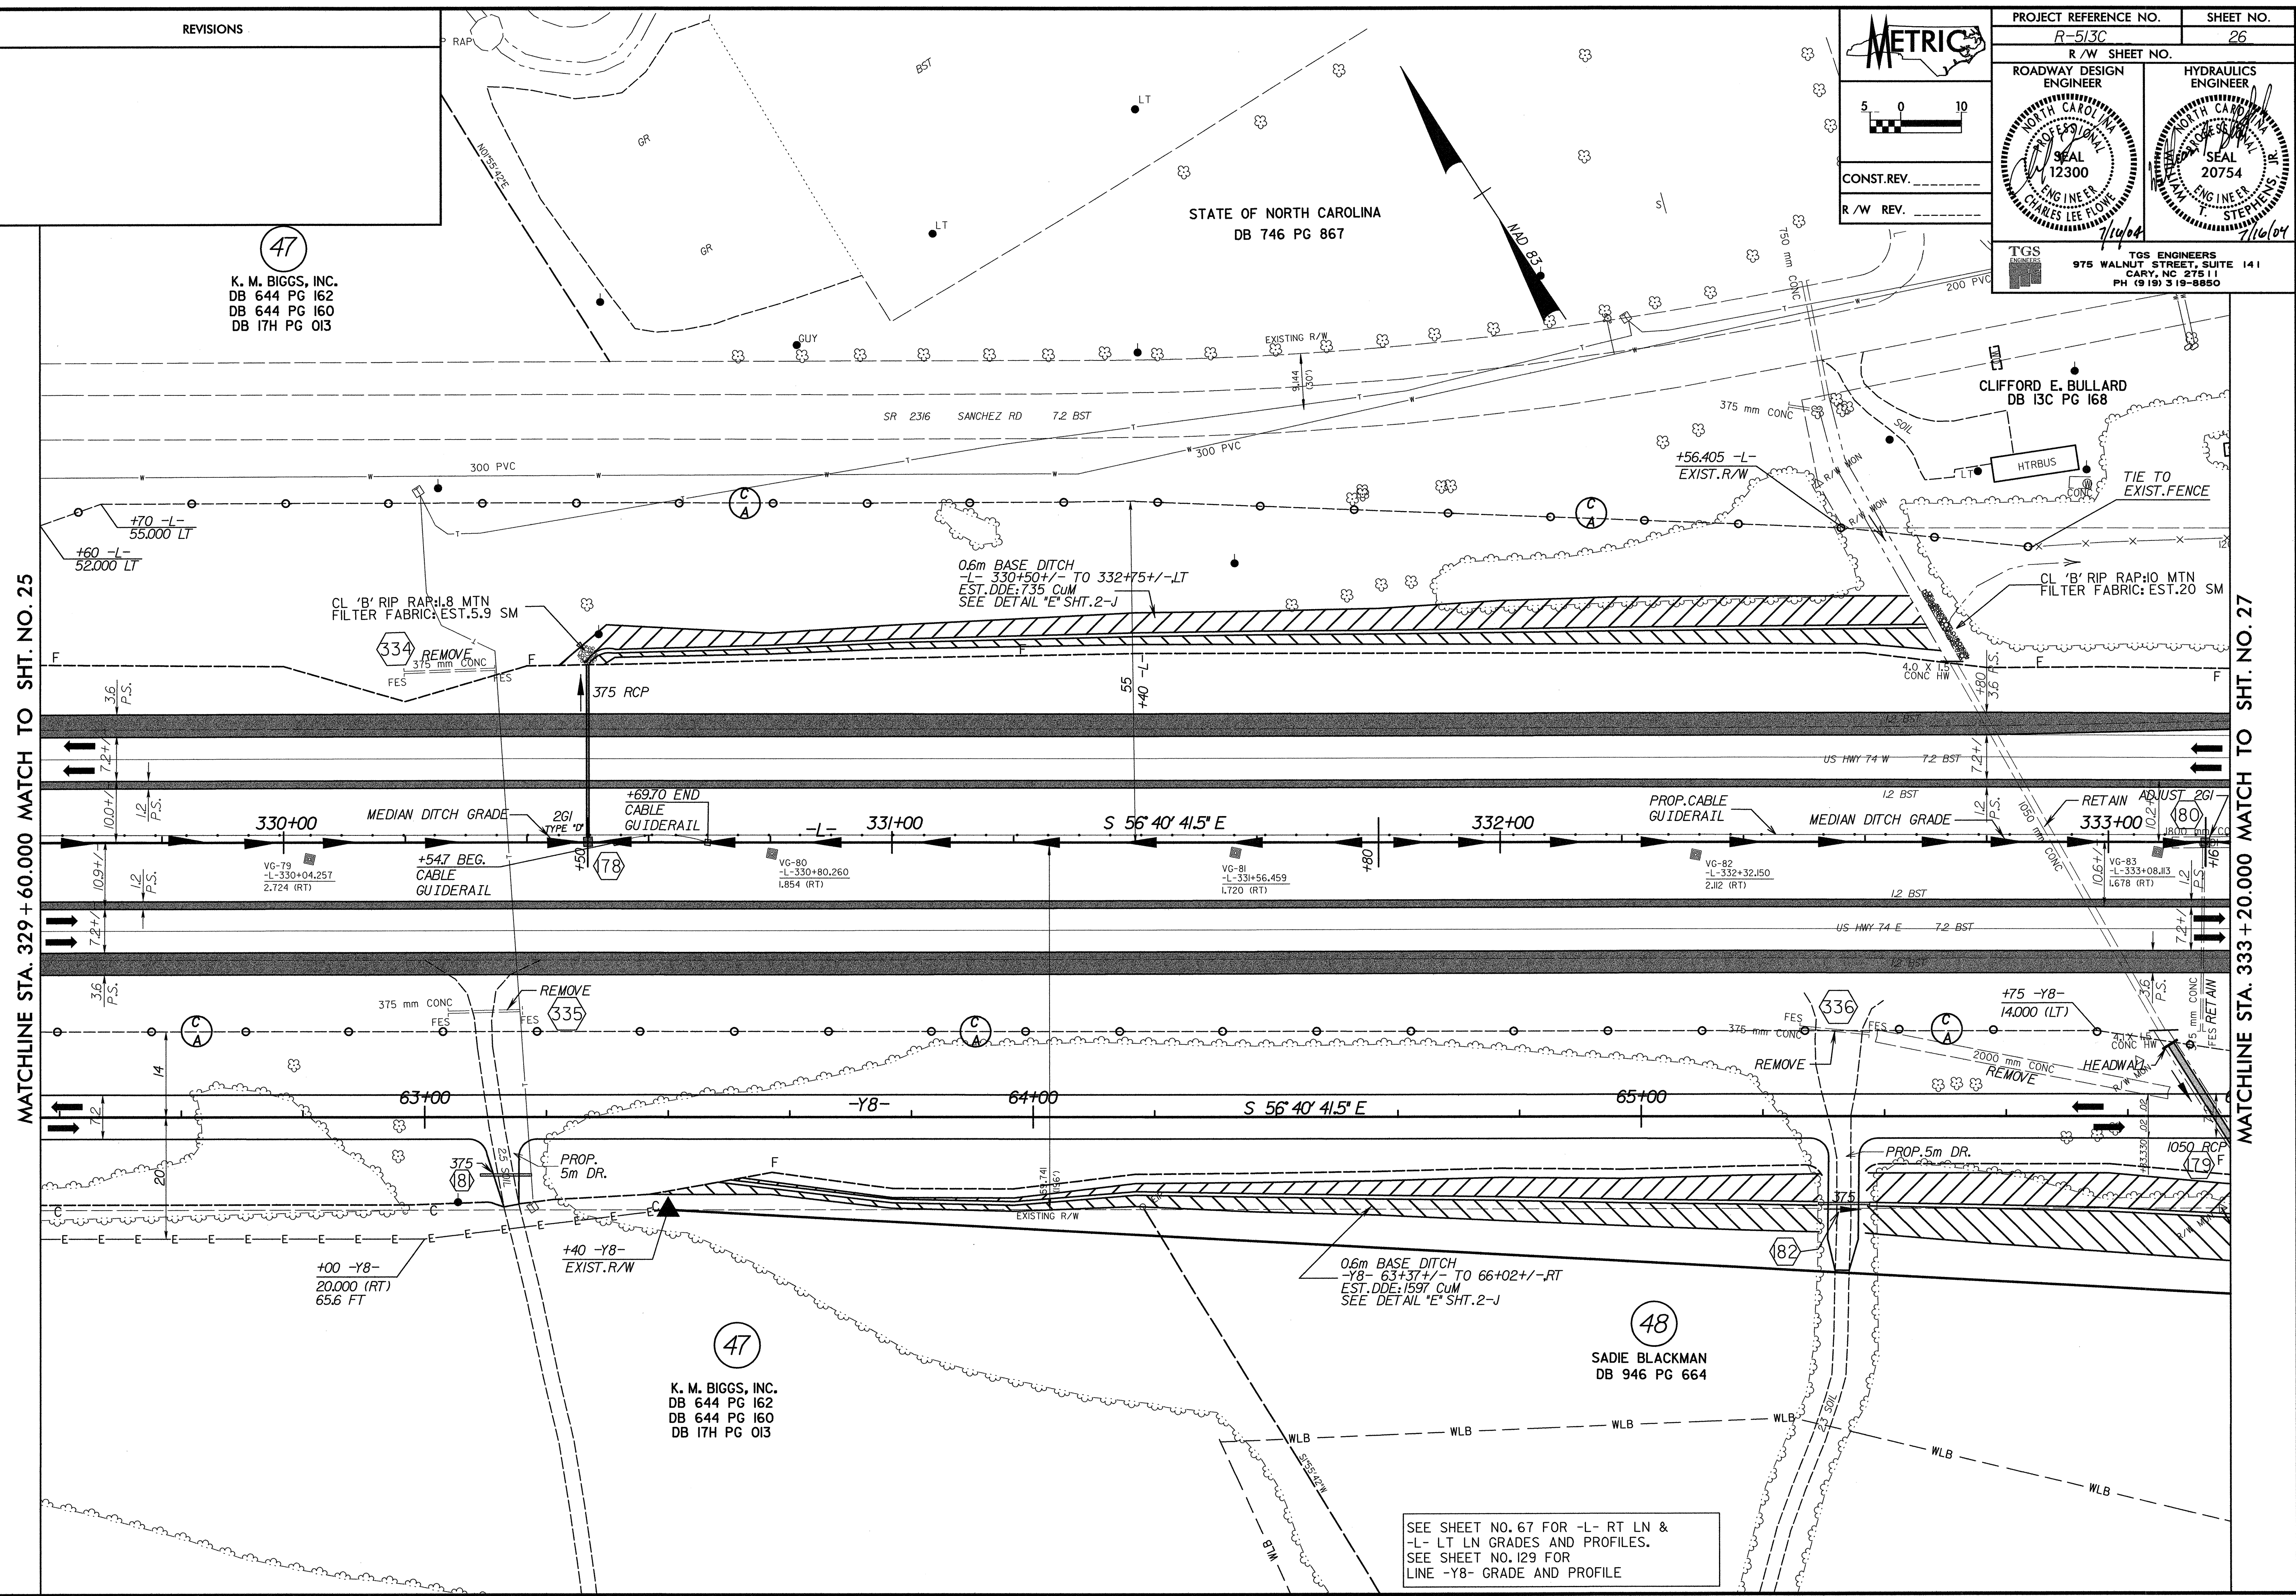

SEE SHEET NO. 67 FOR -L- RT LN &
-L- LT LN GRADES AND PROFILES.
SEE SHEET NO. 129 FOR
LINE -Y8- GRADE AND PROFILE

DATE PLOTTED: 07/15/2004 01:35:42 PM

V:\513C\WORK\513C26.PSH 07/15/2004 01:35:42 PM