



PLAN VIEW

14.0m MEDIAN GUIDERAIL TRANSITIONS WITH SUPERELEVATION AND/OR FALSE SUMPS

- GENERAL NOTES:
1. REFER TO DETAIL 865D01 IN LIEU OF 2002 STANDARD 865.01 FOR INSTALLATION OF CABLE GUIDERAIL.
 2. FALSE SUMP DETAIL IS APPLICABLE TO ALL MEDIAN WIDTHS.
 3. DO NOT TRANSITION GUIDERAIL FOR SUPERELEVATION WHEN THE RATE IS 2 PERCENT OR LESS.
 4. DO NOT INSTALL GUIDERAIL ON SLOPES STEEPER THAN 6:1.

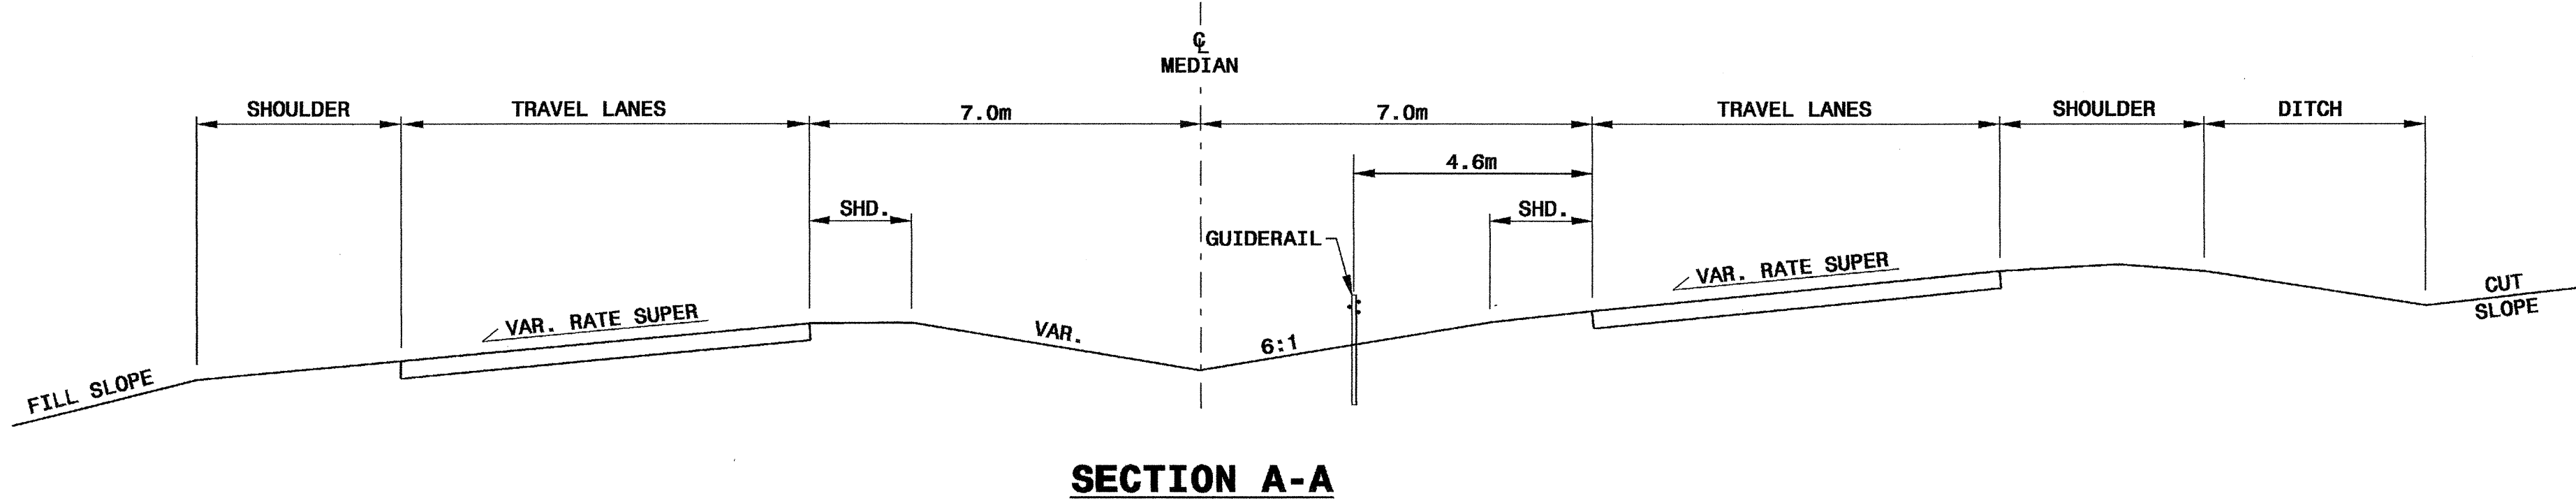

SECTION A-A

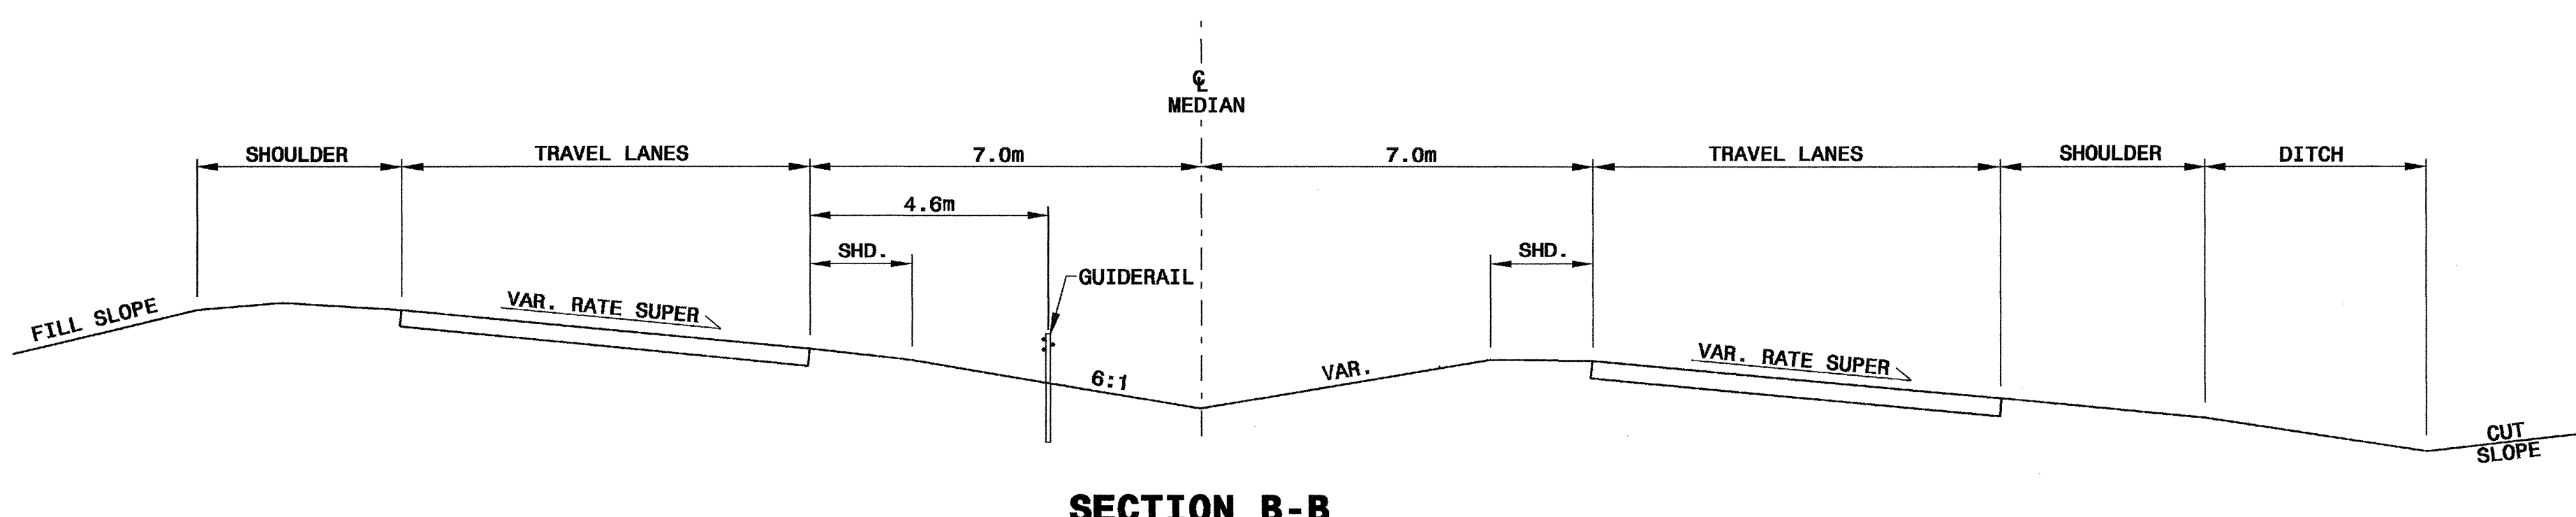

SECTION B-B



DESIGN SERVICES UNIT	
STANDARDS AND SPECIAL DESIGN	
Office 919-250-4128 FAX 919-250-4119	
DETAIL OF 14.0m MEDIAN GUIDERAIL TRANSITIONS WITH SUPERELEVATION AND/OR FALSE SUMPS	
ORIGINAL BY: E.E. WARD	DATE: 2-12-04
MODIFIED BY:	DATE:
CHECKED BY:	DATE:
FILE SPEC.: /usr/std/02stdstdetails/english/86501/guiderailtransition.dgn	

I:\AFR-2004\11361\Special Details\stds\02\stds to Special Details\metric\86501\guiderailtransition.dgn
 5/10/04