

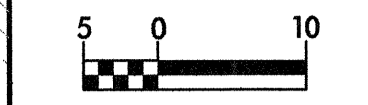


-RPDETI- DETOUR DETAIL

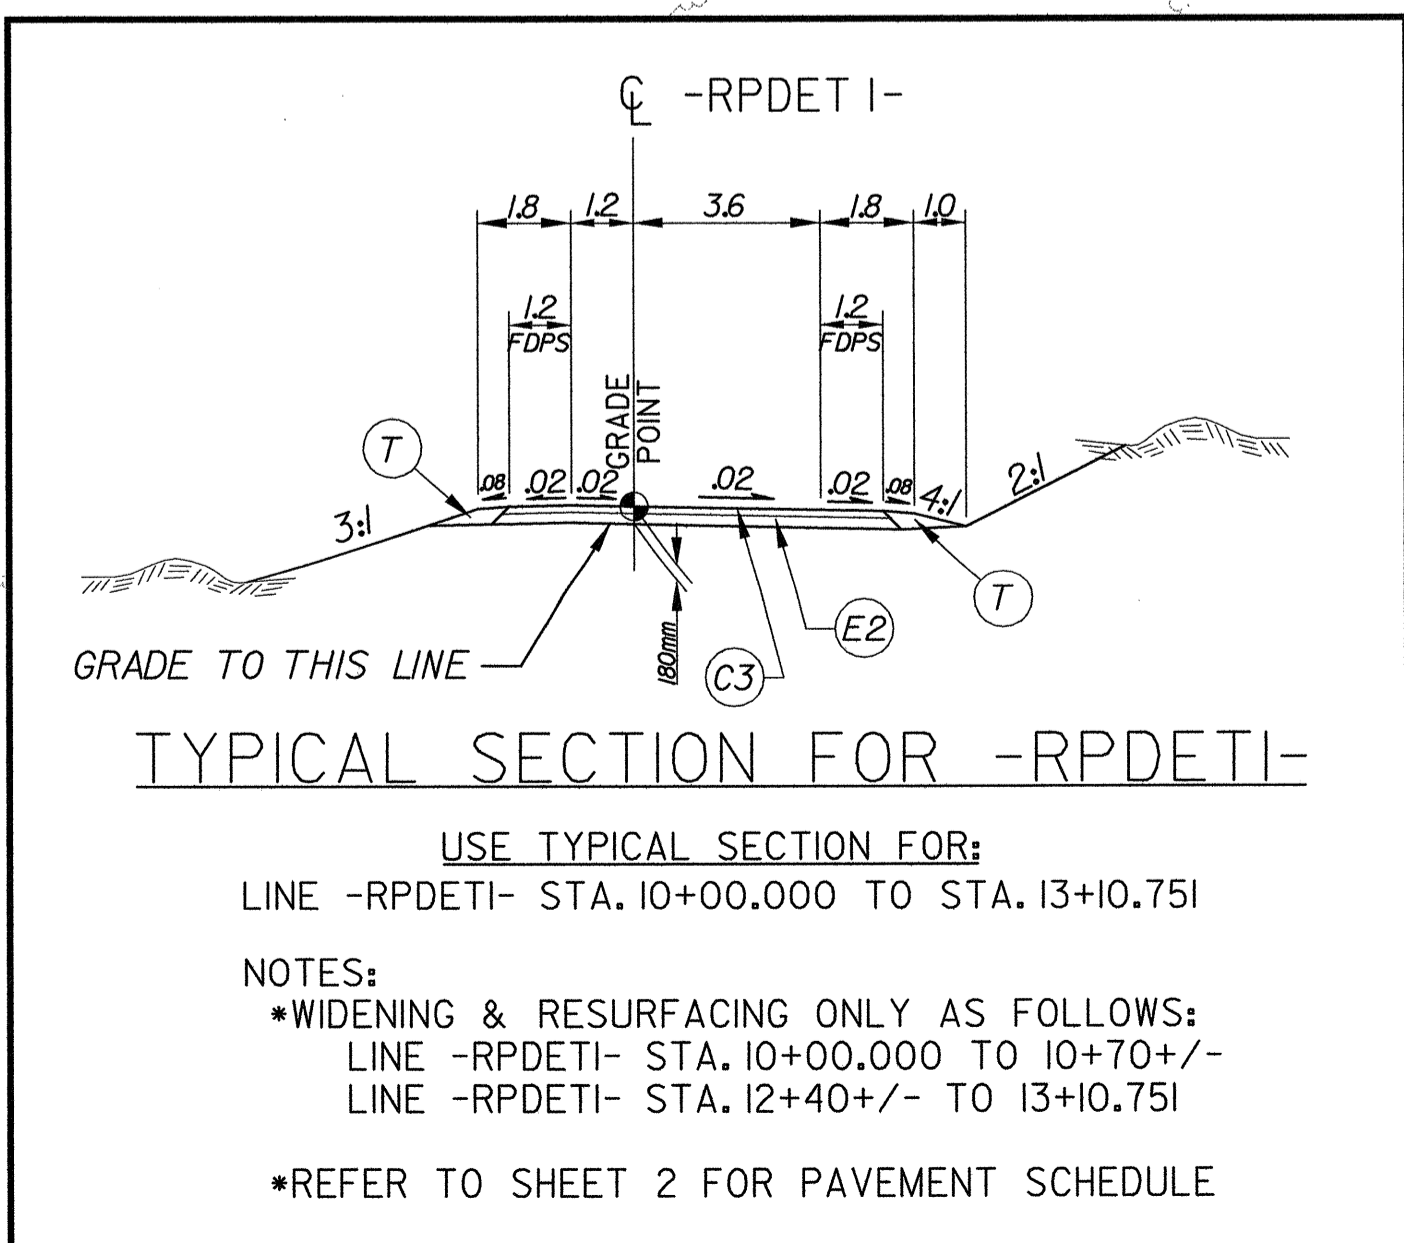

CONST. REV.
R/W REV.

PROJECT REFERENCE NO. R-513C	SHEET NO. 2-R
R/W SHEET NO.	
ROADWAY DESIGN ENGINEER SEAL 12300 CHARLES LEE FLOWERS	HYDRAULICS ENGINEER SEAL 20754 STEPHEN S. STEPHENS
TGS ENGINEERS 975 WALNUT STREET, SUITE 141 CARY, NC 27511 PH (919) 319-8850	

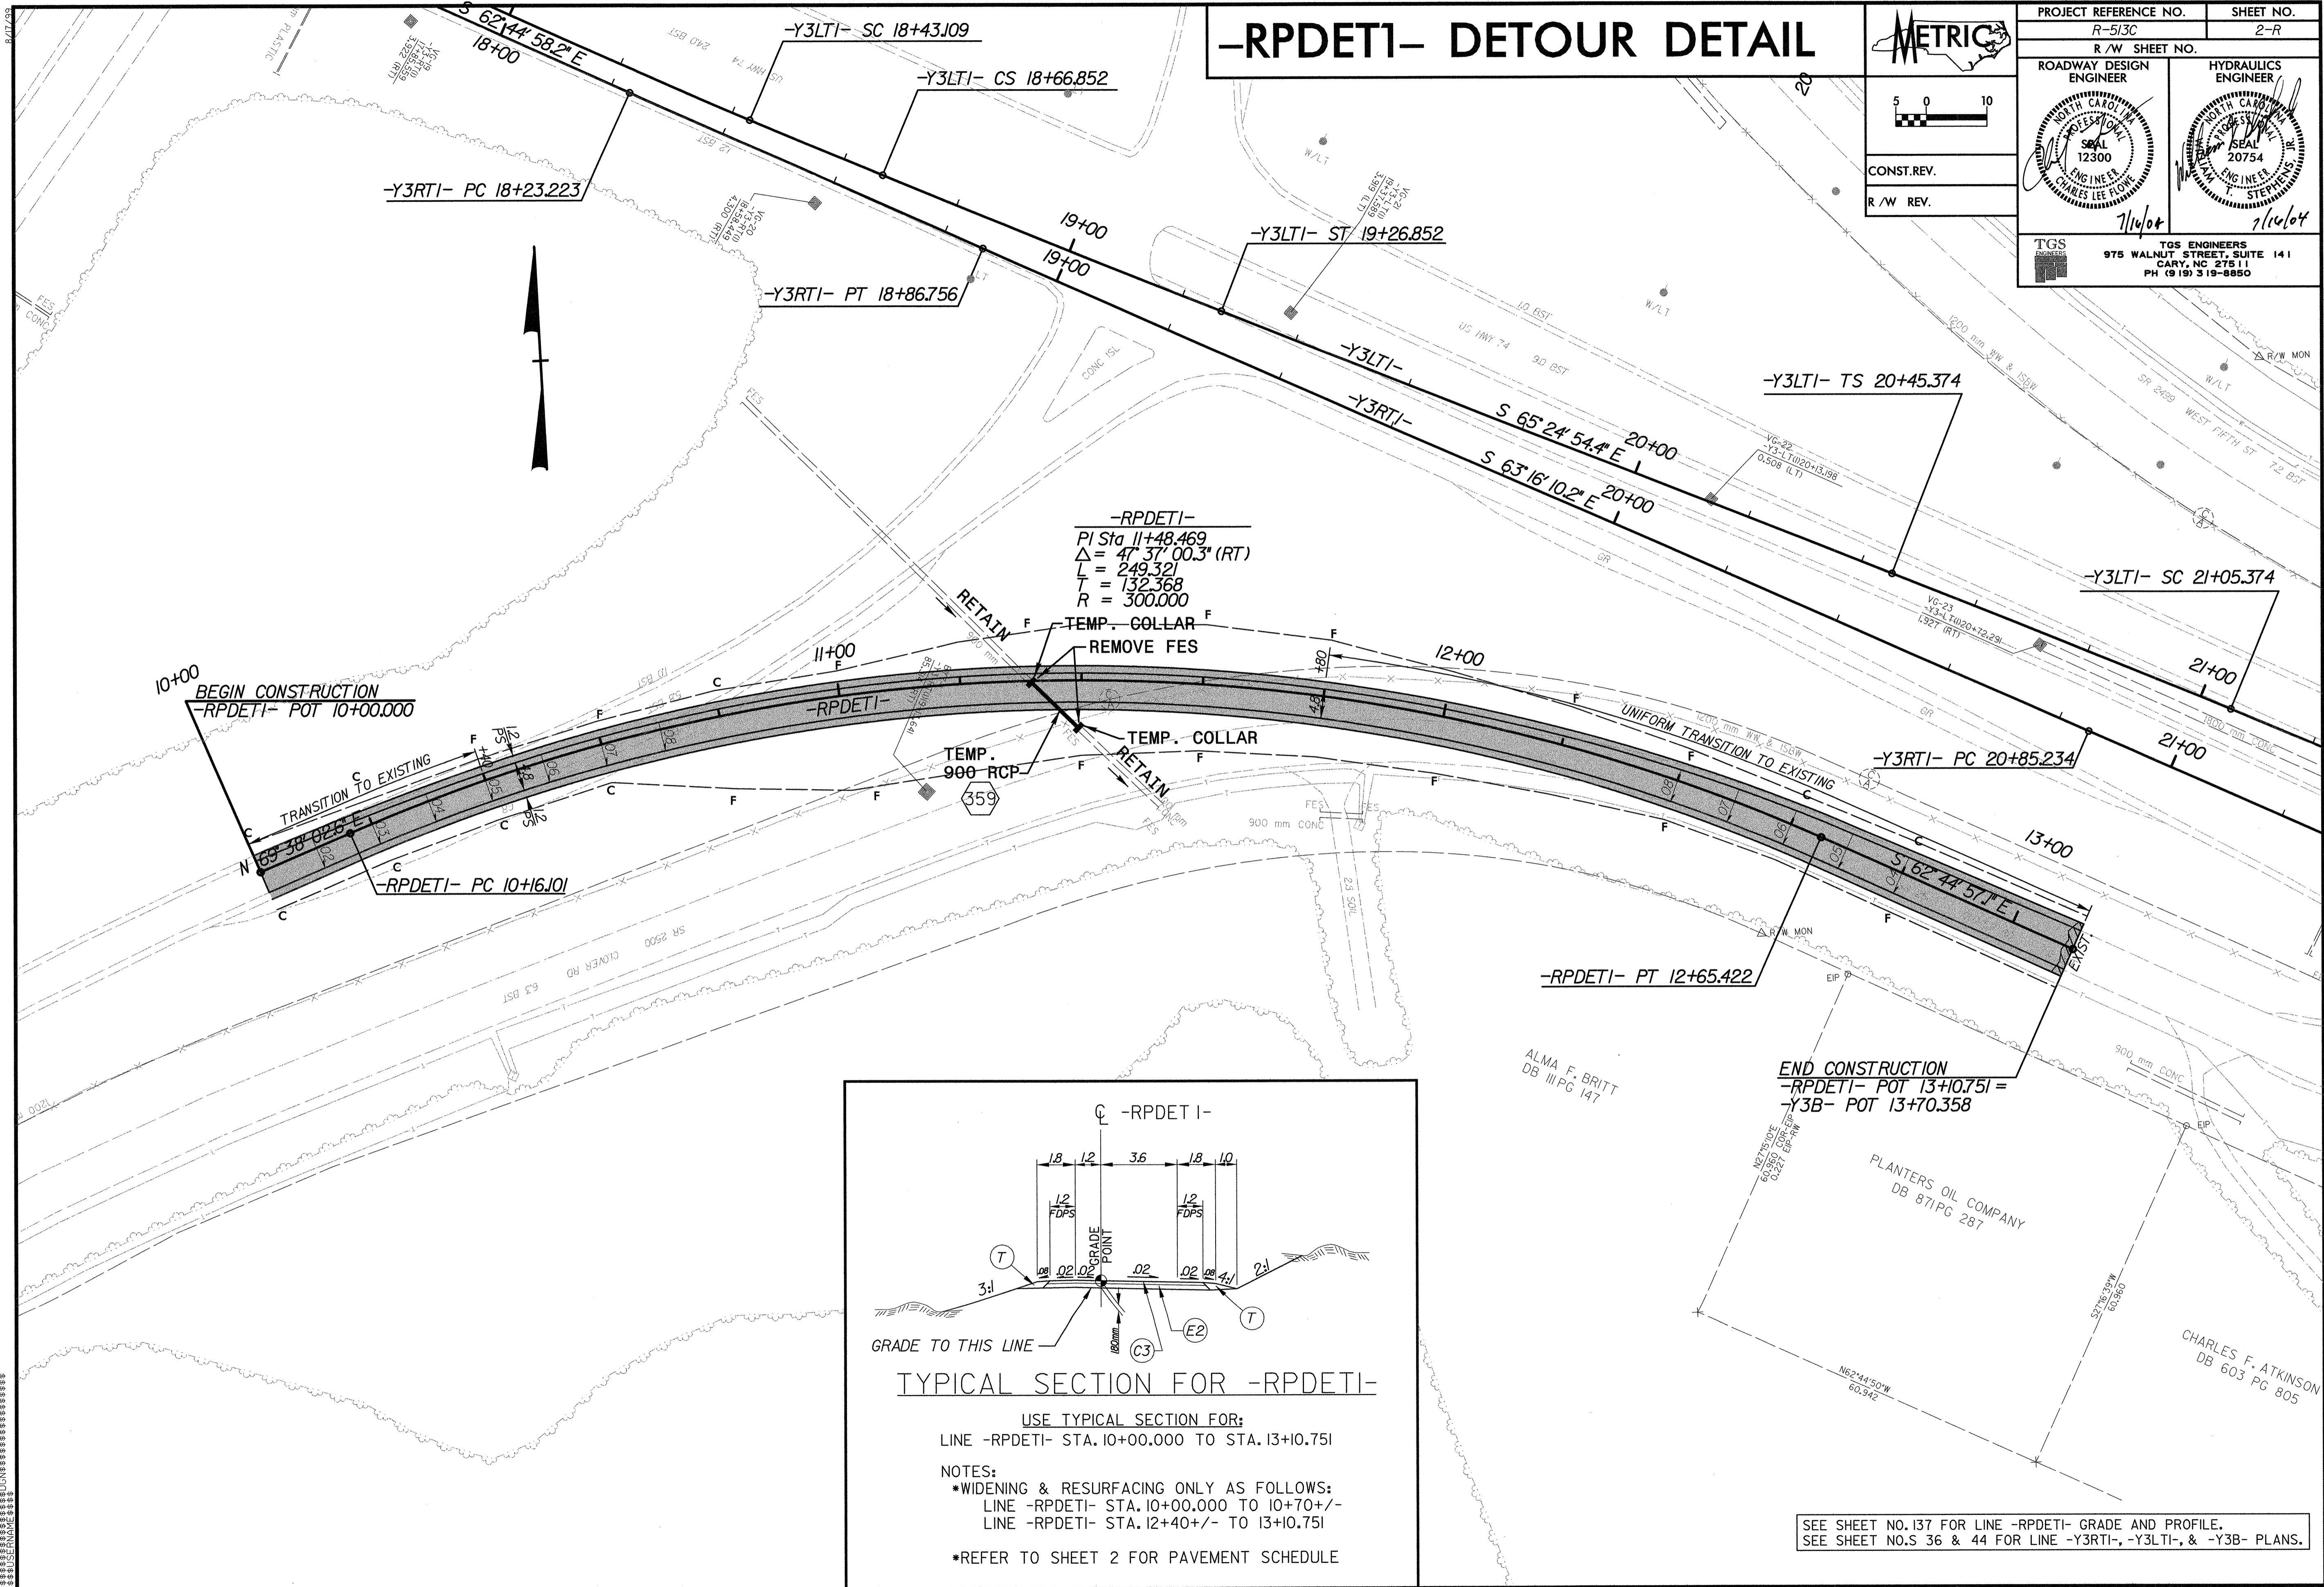

SEE SHEET NO. 137 FOR LINE -RPDETI- GRADE AND PROFILE.
 SEE SHEET NOS 36 & 44 FOR LINE -Y3RTI-, -Y3LTI-, & -Y3B- PLANS.

SYSTEMS
 08/20/2004 08:20:12 AM