
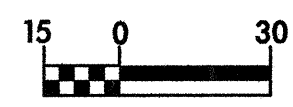
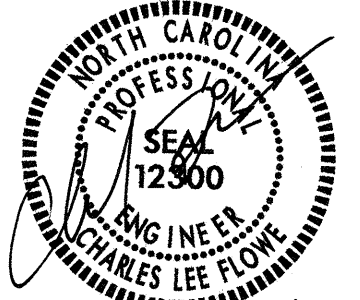
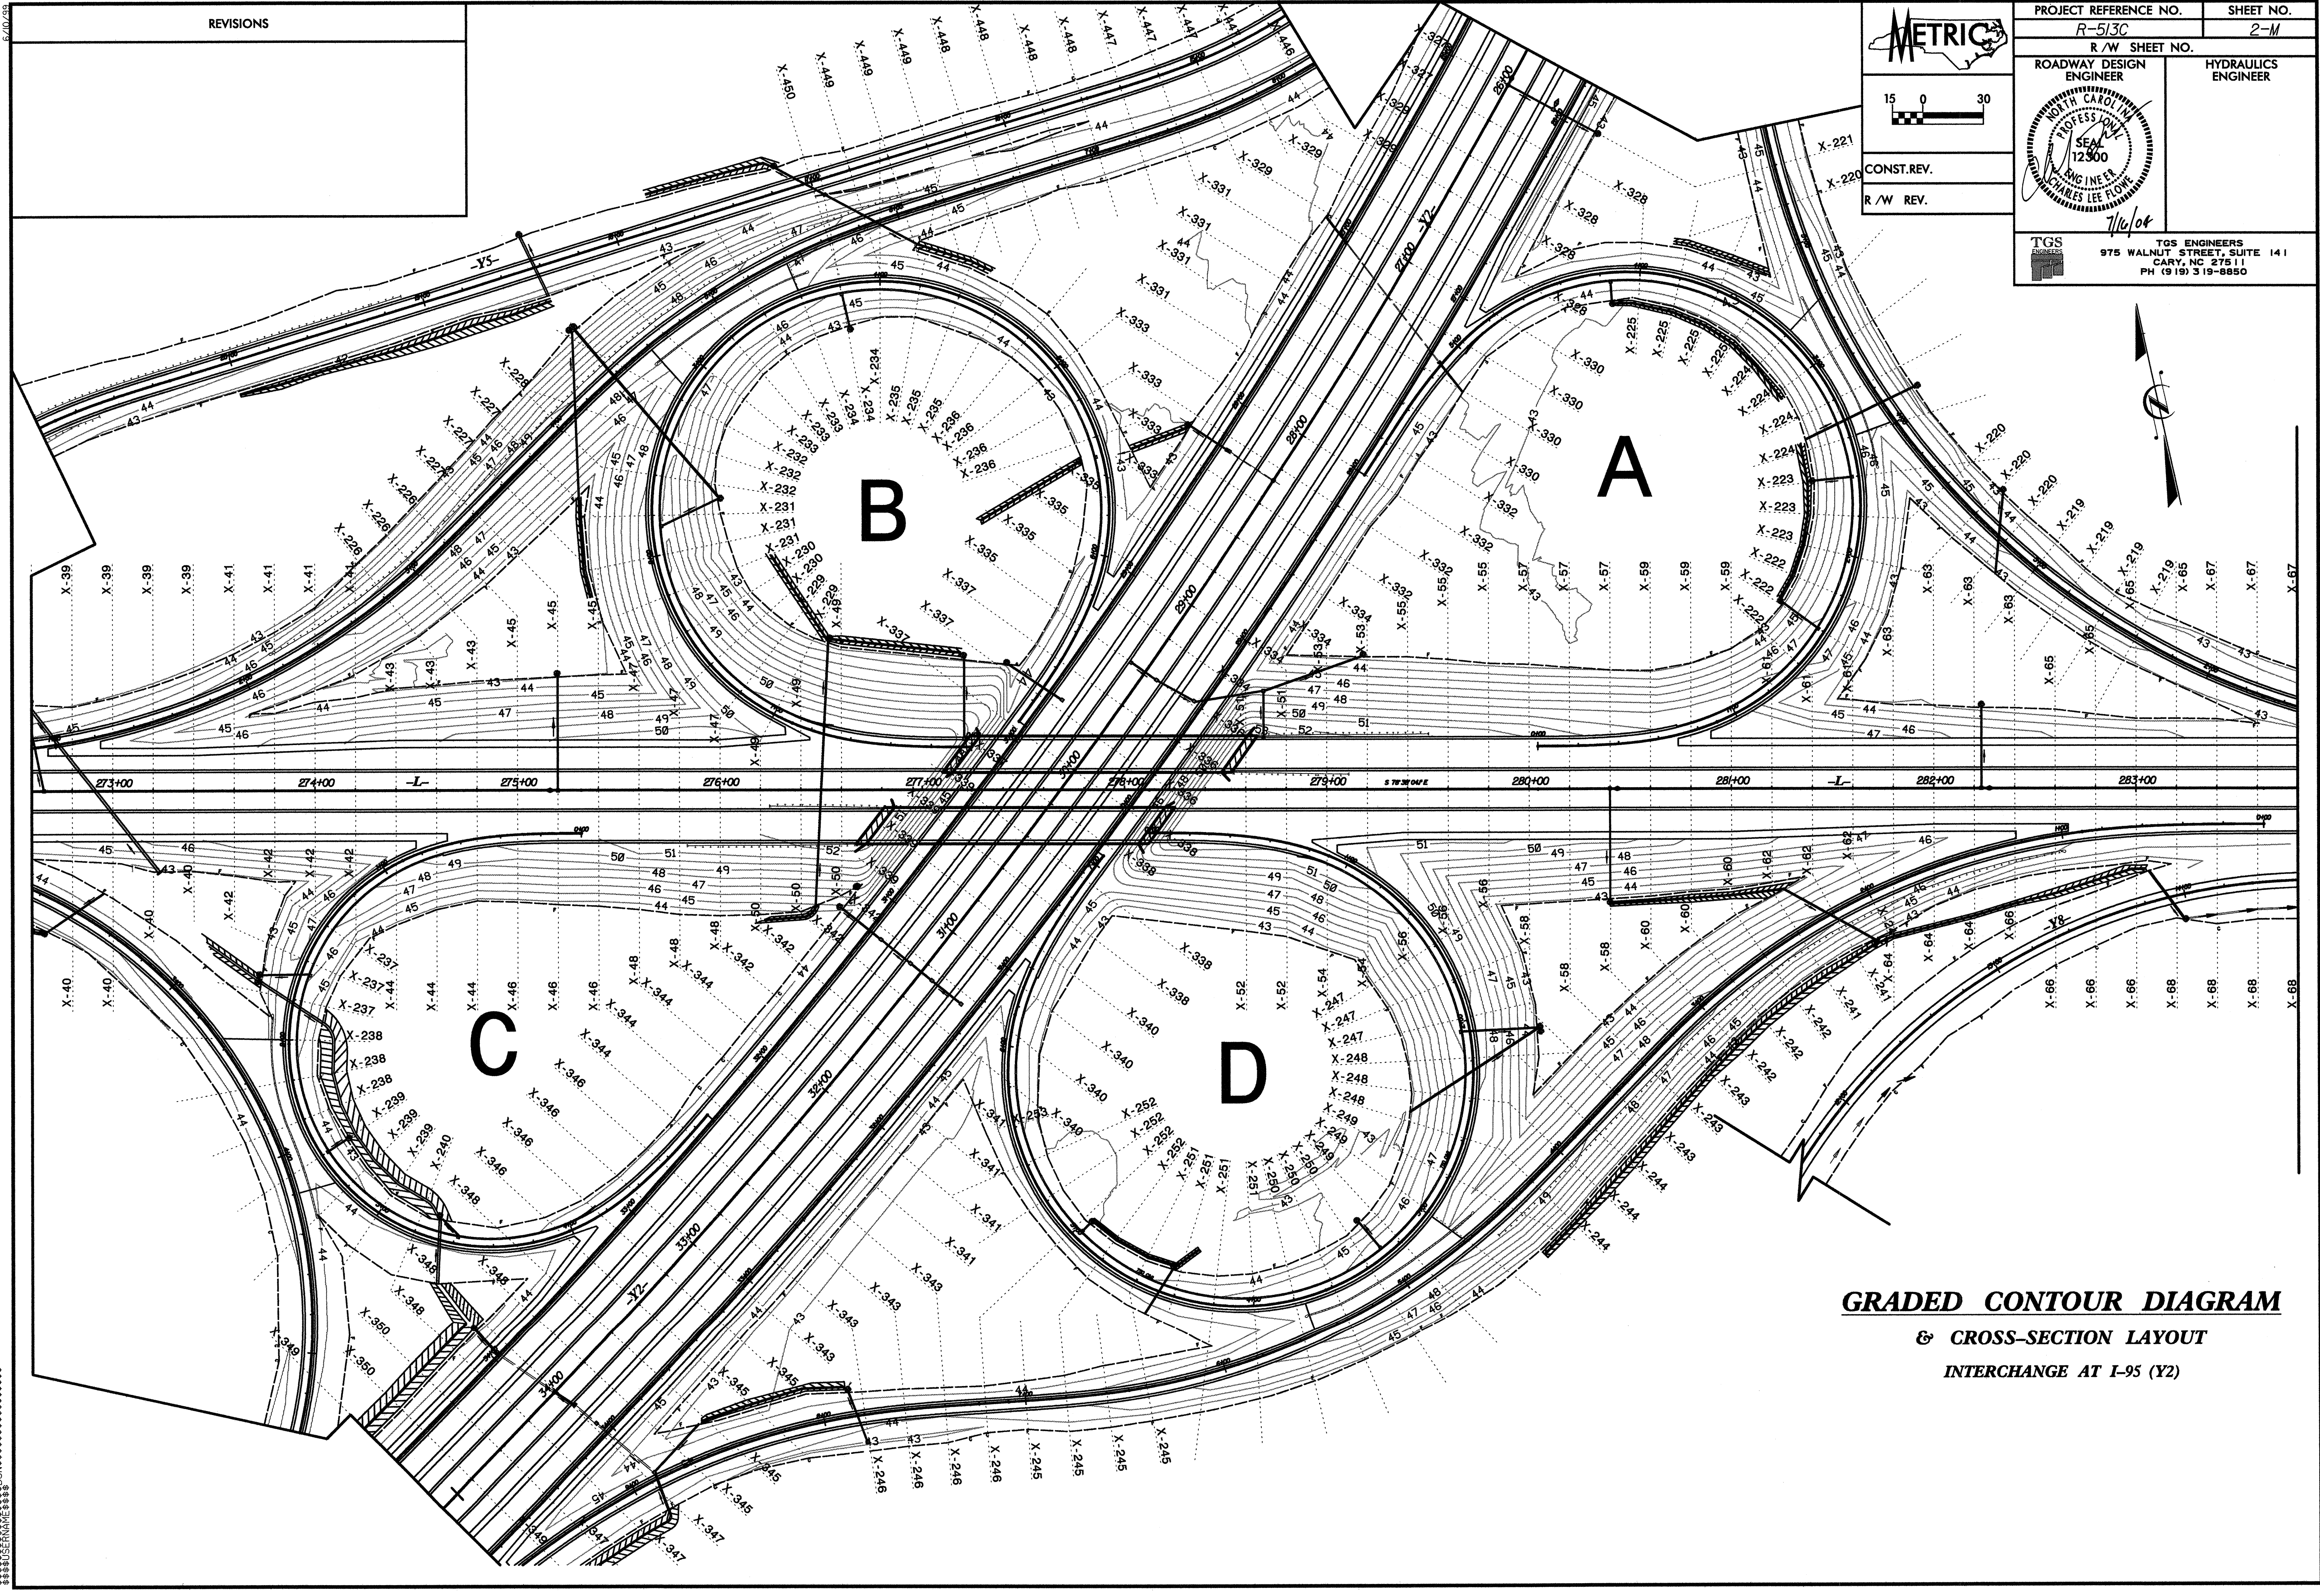


NO.	REVISIONS

  CONST. REV. R/W REV.	PROJECT REFERENCE NO. R-513C	SHEET NO. 2-M
	R/W SHEET NO.	
ROADWAY DESIGN ENGINEER 	HYDRAULICS ENGINEER	
TGS ENGINEERS 975 WALNUT STREET, SUITE 141 CARY, NC 27511 PH (919) 319-8850		



GRADED CONTOUR DIAGRAM
& CROSS-SECTION LAYOUT
INTERCHANGE AT I-95 (Y2)

SYSTEMS, INC.

L:\GRADED\CONTOUR.dgn 07/14/2004 07:45:19 AM