

10/26/04

METRIC



PROJECT REFERENCE NO. R-513 BB
SHEET NO. 54

ROADWAY DESIGN ENGINEER 06-03-04
HYDRAULICS ENGINEER

SEAL 17691
SEAL 16800

CONST. REV.
R / W REV.

RICHARD A. SHAWLIN
RANDALL C. HEBEL

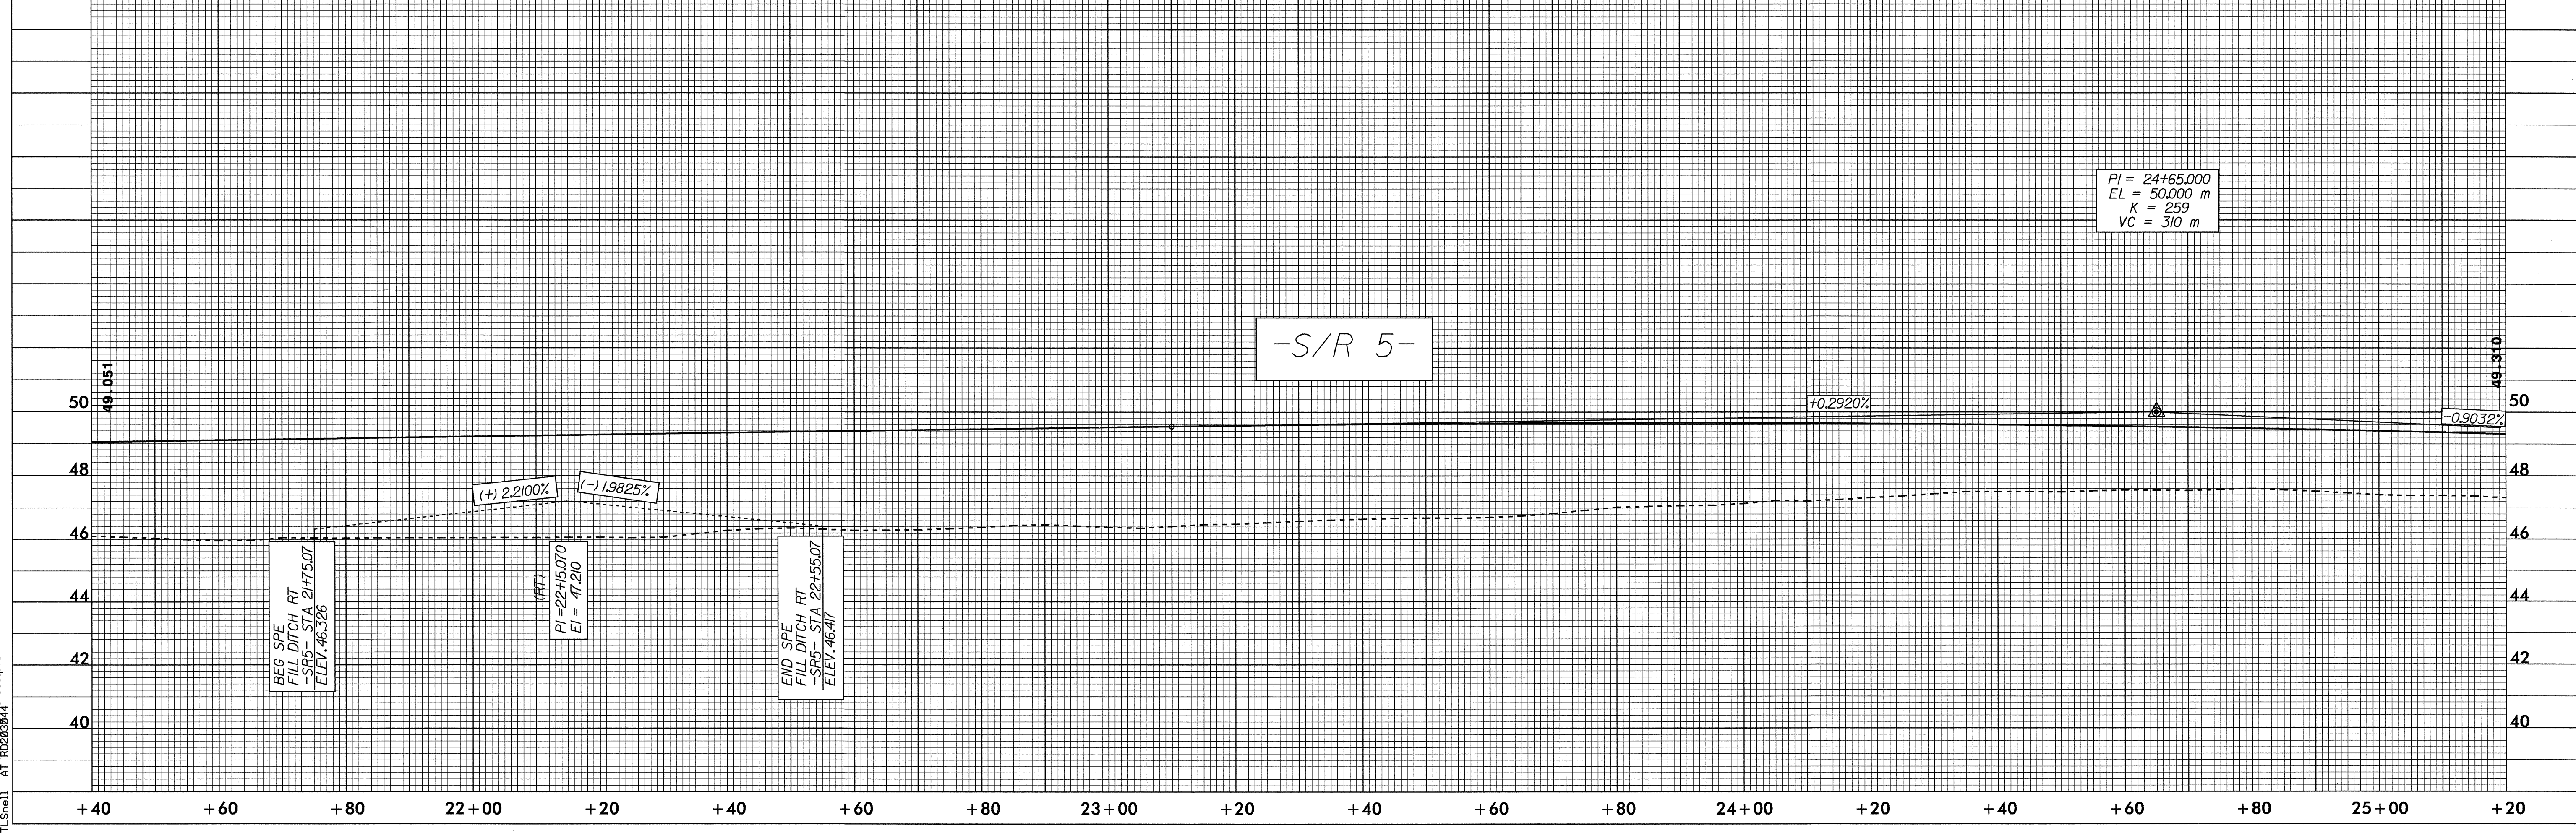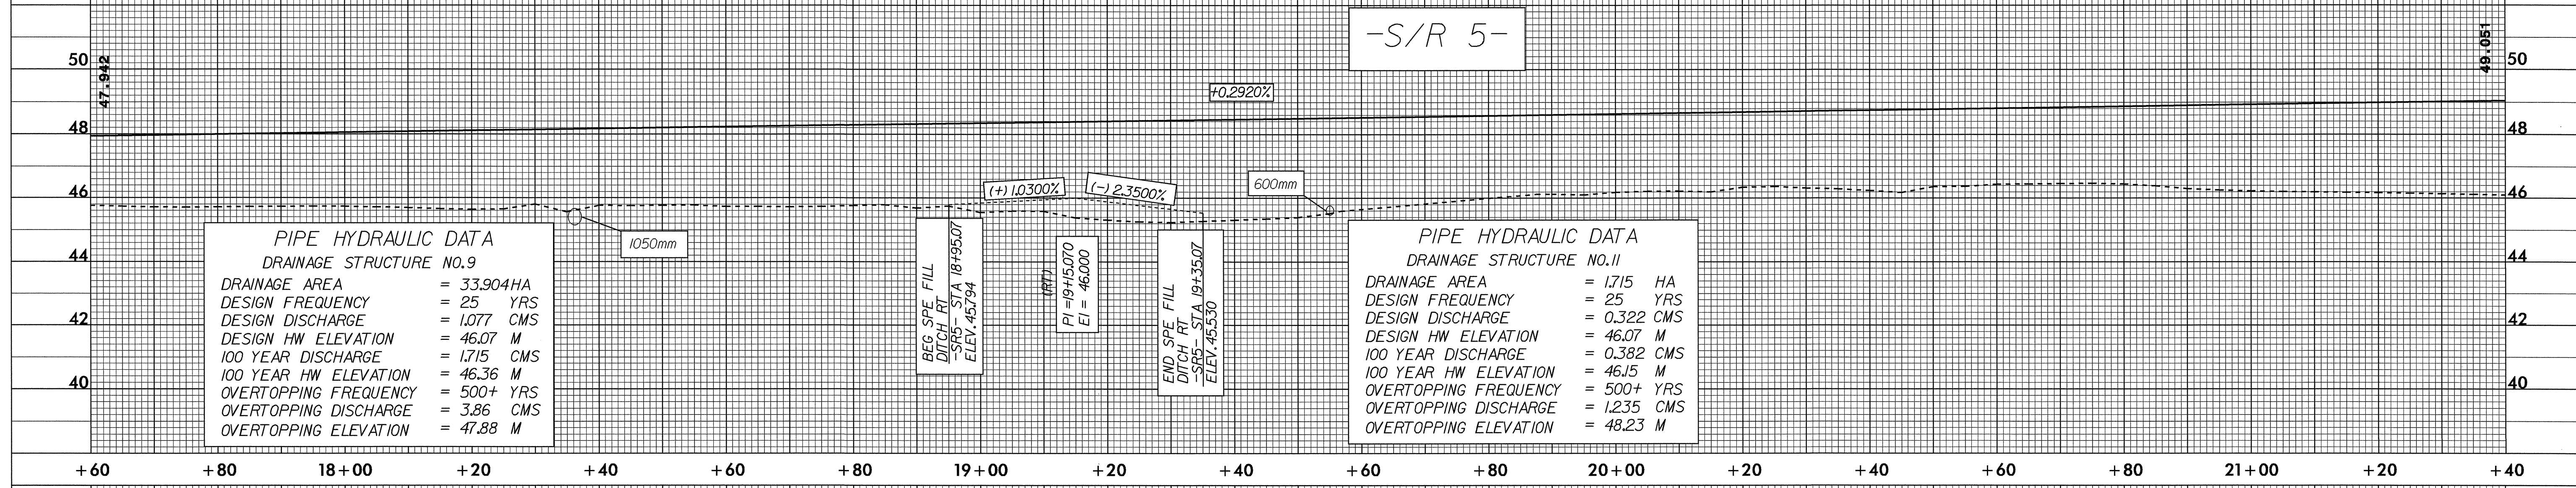

23-FEB-2004 14:04
TL:Small AT 10283804