



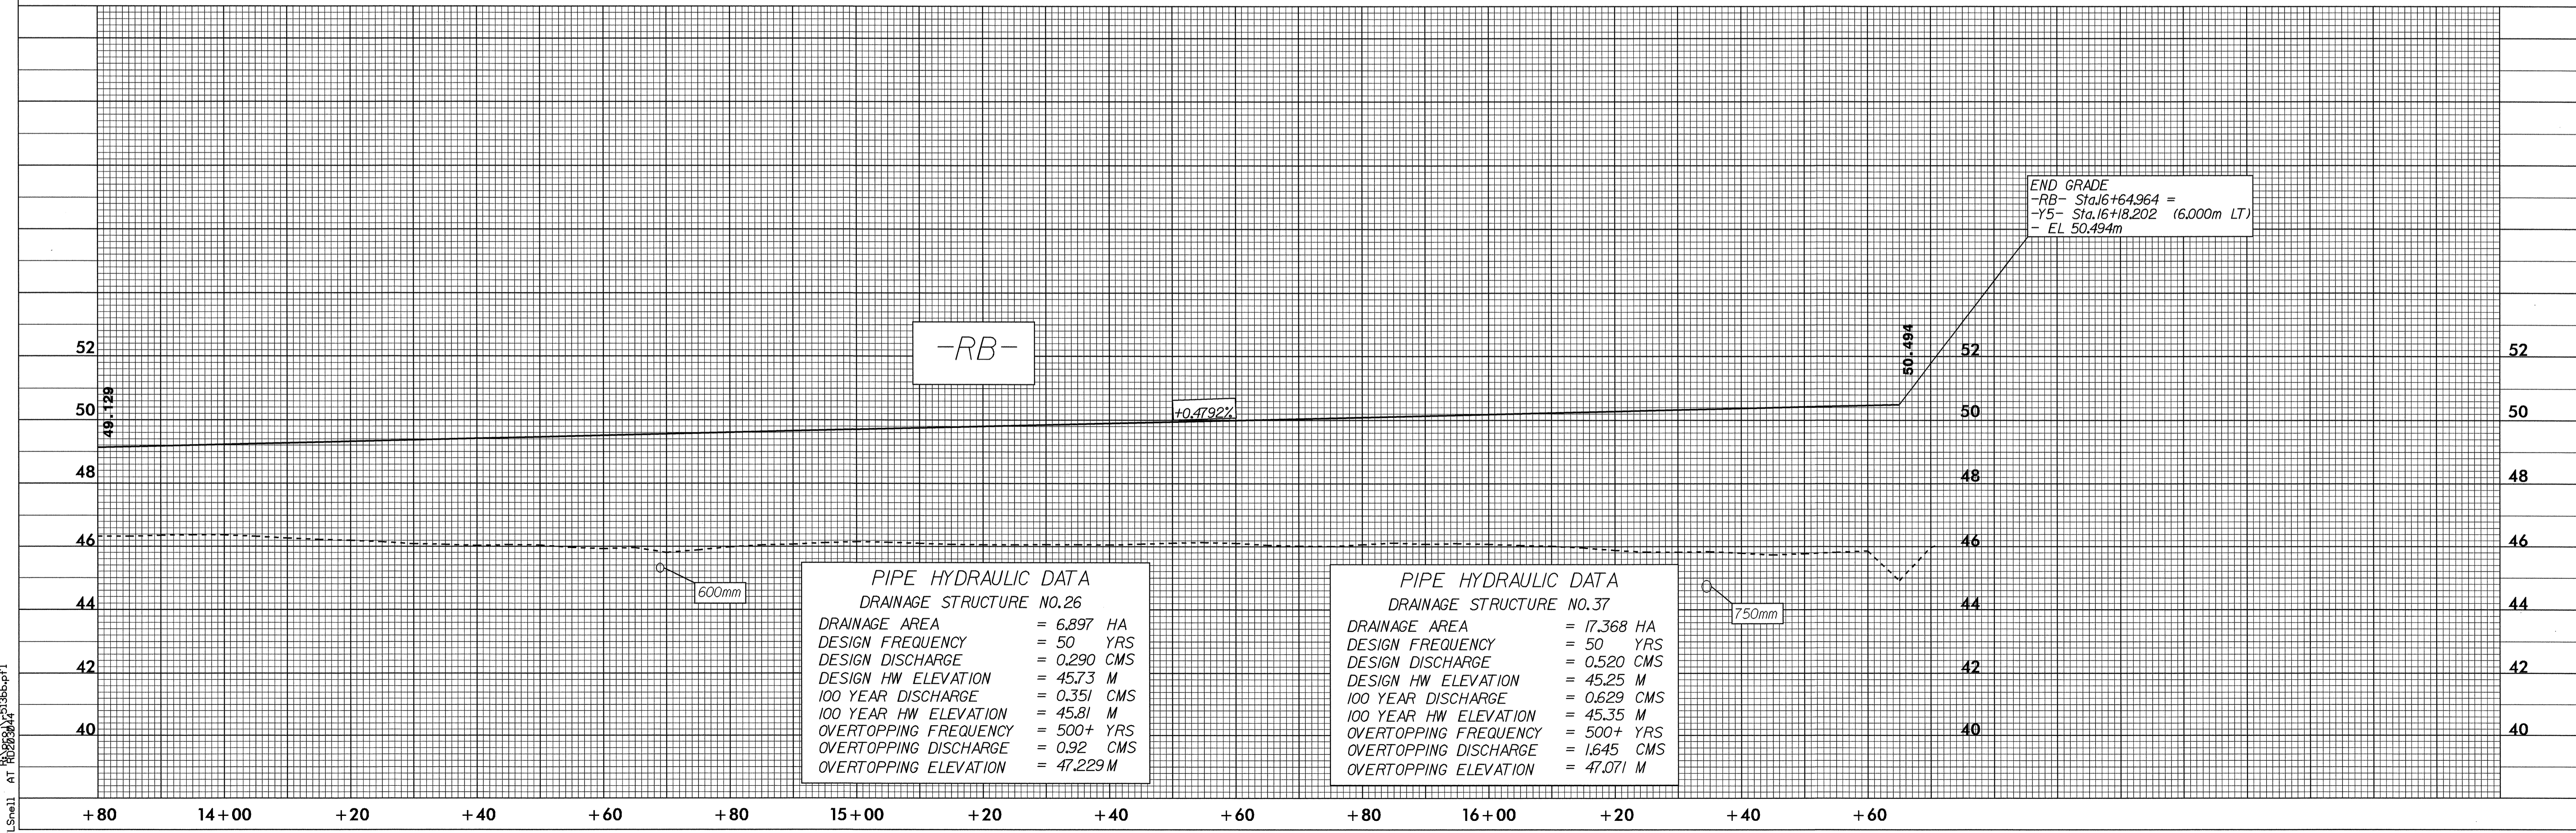

PROJECT REFERENCE NO. R-513 BB
 ROADWAY DESIGN ENGINEER 06-03-04
 NORTH CAROLINA PROFESSIONAL SEAL 17691
 RICHARD A. SNELLING JR.
 HYDRAULICS ENGINEER
 NORTH CAROLINA PROFESSIONAL SEAL 16600
 RANDALL C. HENNER
 CONST. REV.
 R / W REV.

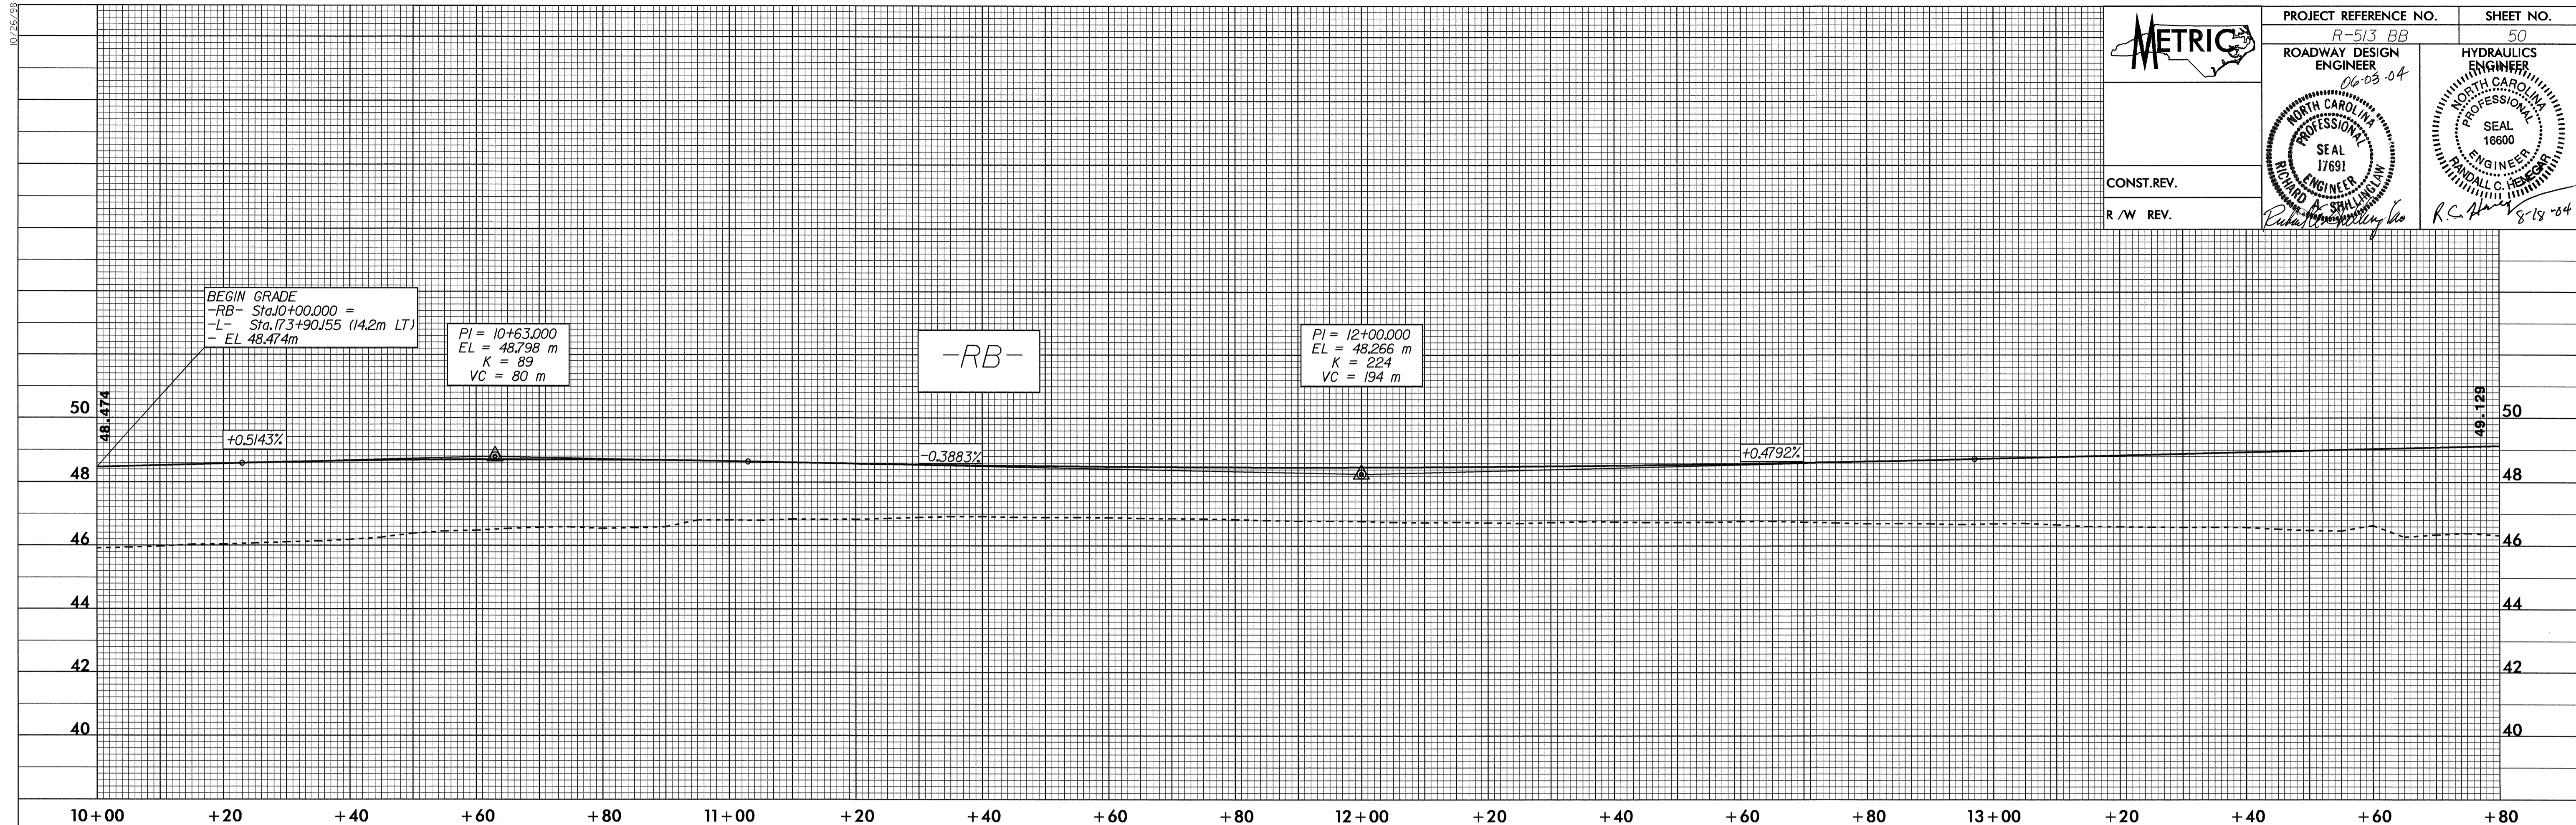

10/26/08
 23-FEB-2004 14:02
 T:\Snel AT RD\2004\1402\1402.dwg