

10/26/08



-Y5-

METRIC

CONST. REV.

R / W REV.

PROJECT REFERENCE NO. R-513 BB	SHEET NO. 46
ROADWAY DESIGN ENGINEER 06-03-06	HYDRAULICS ENGINEER 06-03-06
<i>Richard A. Shillingham</i>	<i>R. C. Heneghan 9-12-04</i>

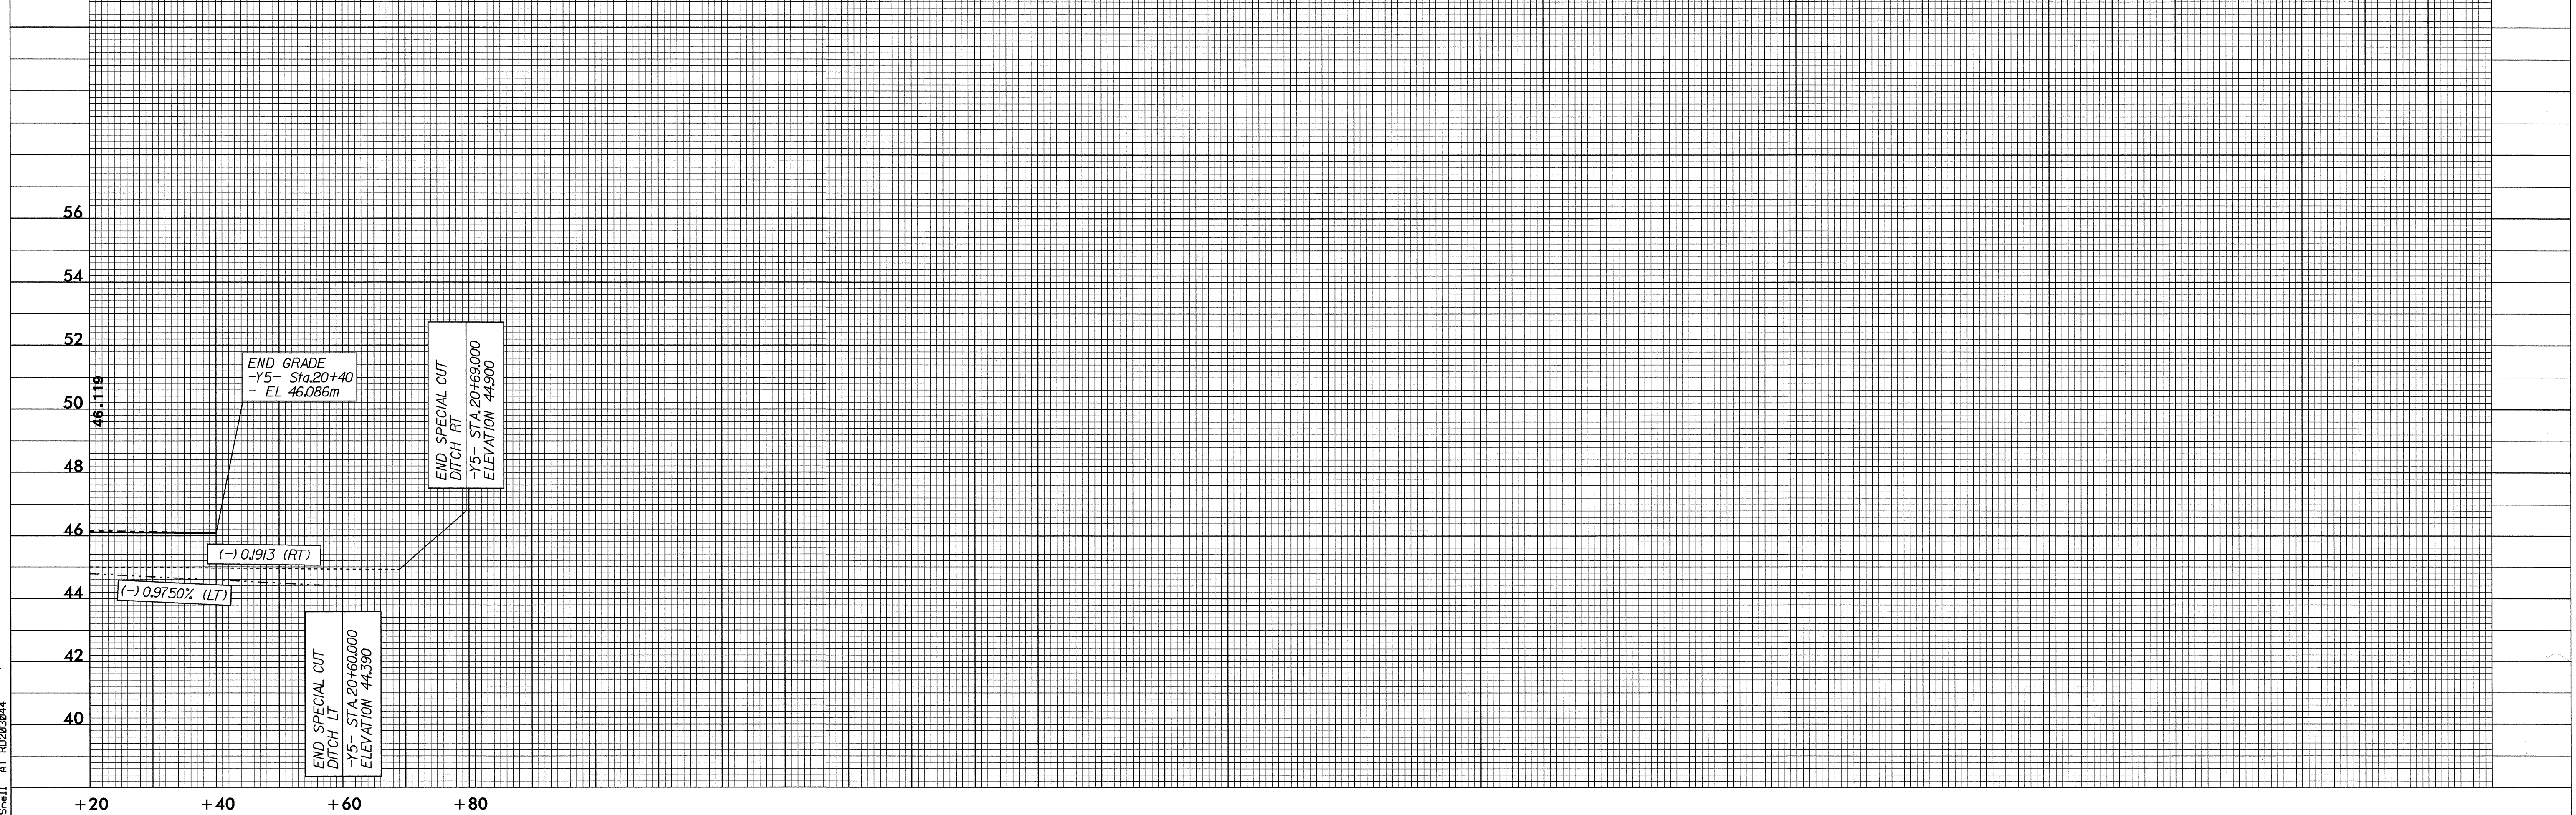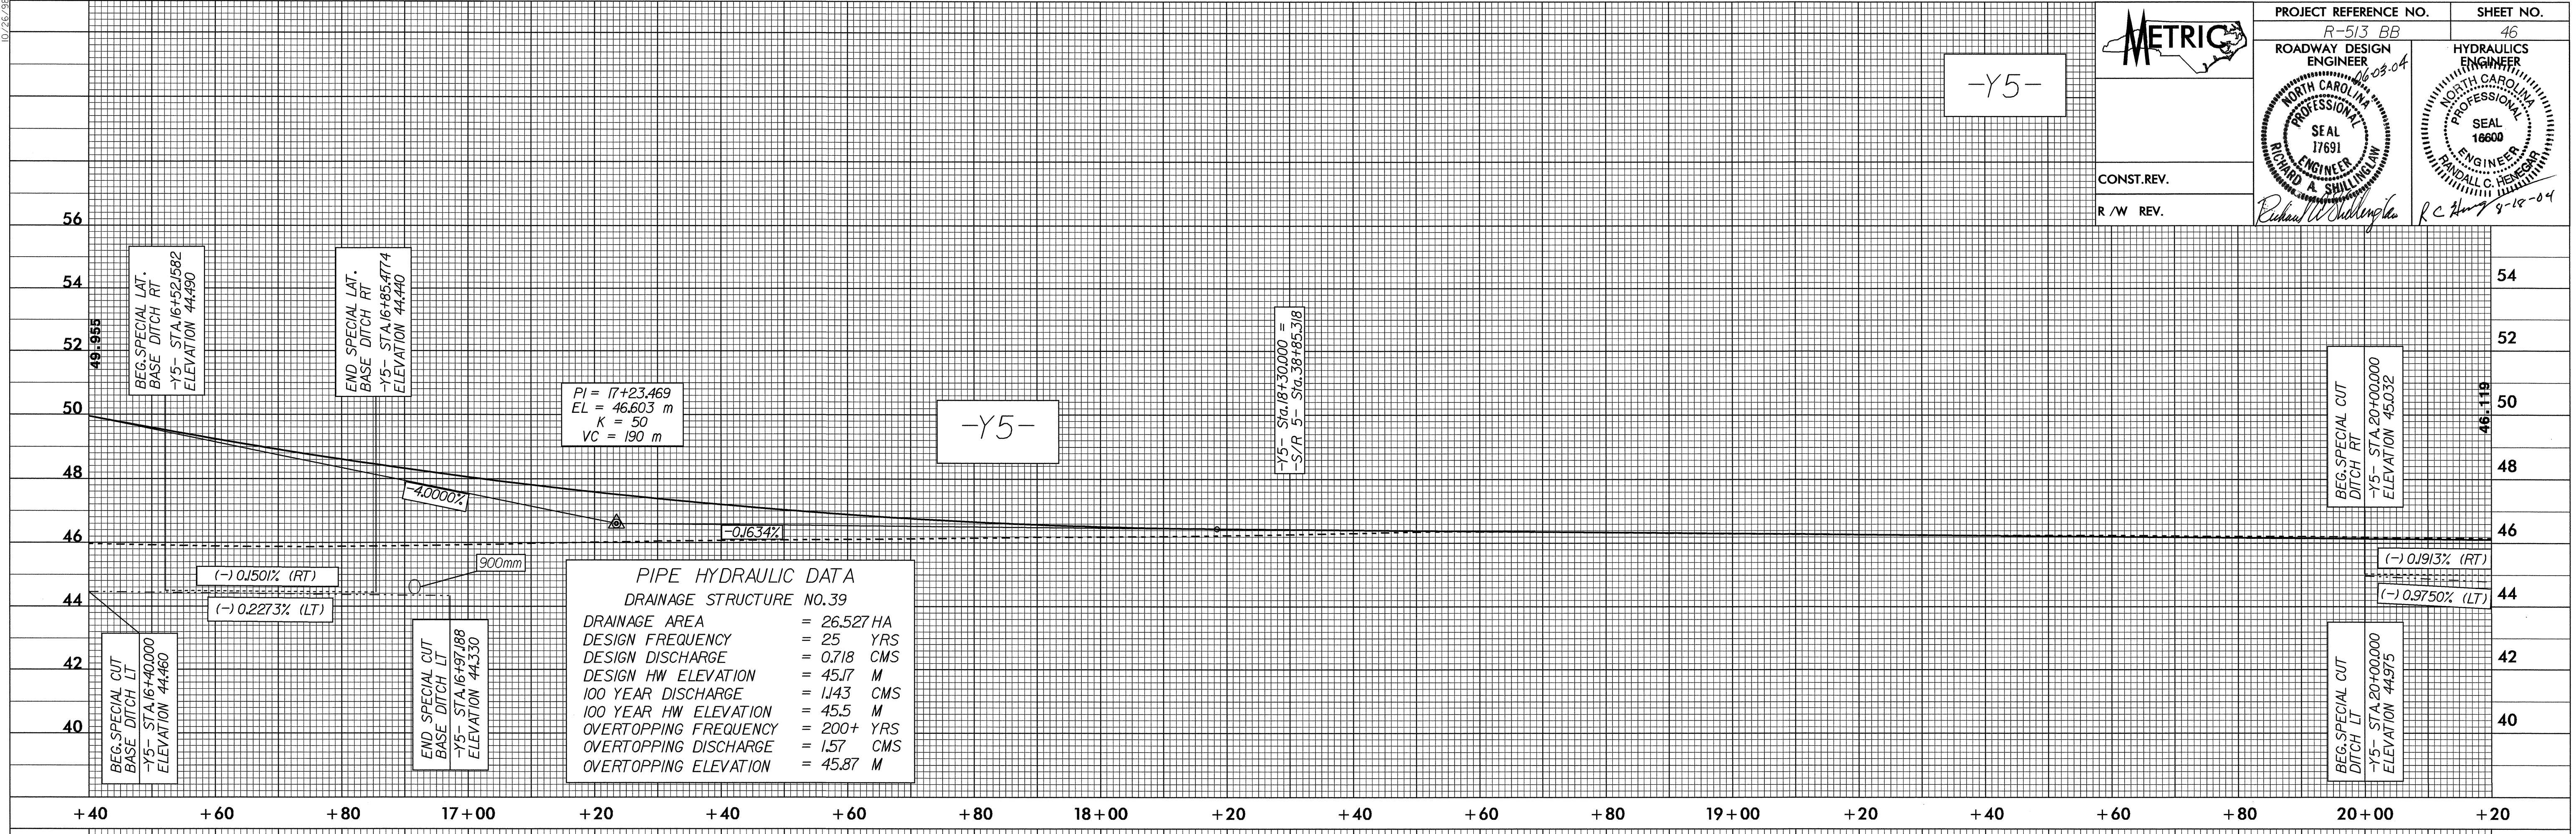

23-FEB-2004 14:01
T:\Sneil AT 10/26/08\333bb.p1