

10/26/03

BM * 23 R/R SPIKE IN BASE 500mm TWIN SWEET GUM 128.70m RT OF
-L- STA 193+15.056 EL 47.362

METRIC



PROJECT REFERENCE NO. R-513 BB
SHEET NO. 38

ROADWAY DESIGN ENGINEER
NORTH CAROLINA PROFESSIONAL SEAL 17691
RICHARD A. SWILINELAW

HYDRAULICS ENGINEER
NORTH CAROLINA PROFESSIONAL SEAL 16600
RICHARD C. HEBESON

CONST. REV.
R / W REV.

Richard A. Swilinelaw
R.C. Hebeson 8-18-04

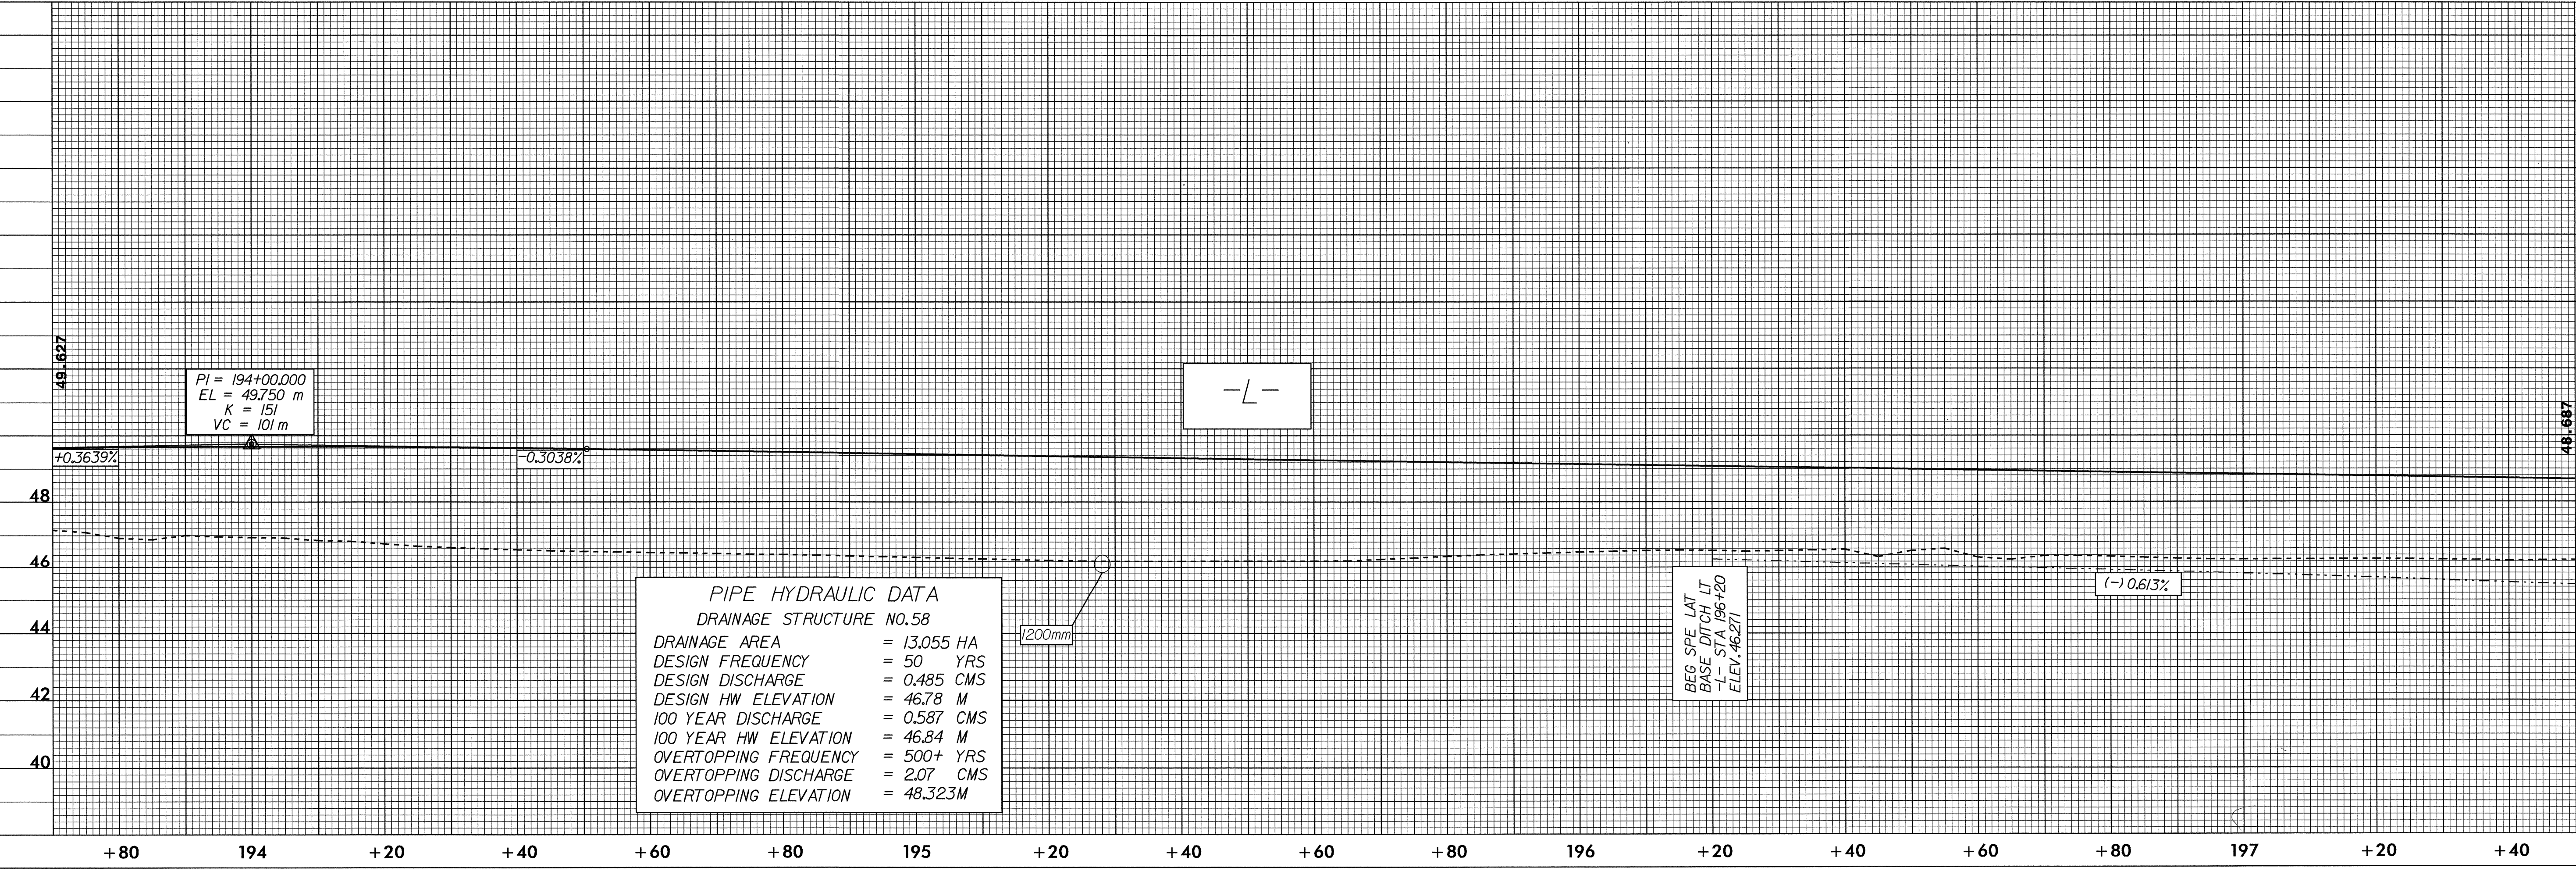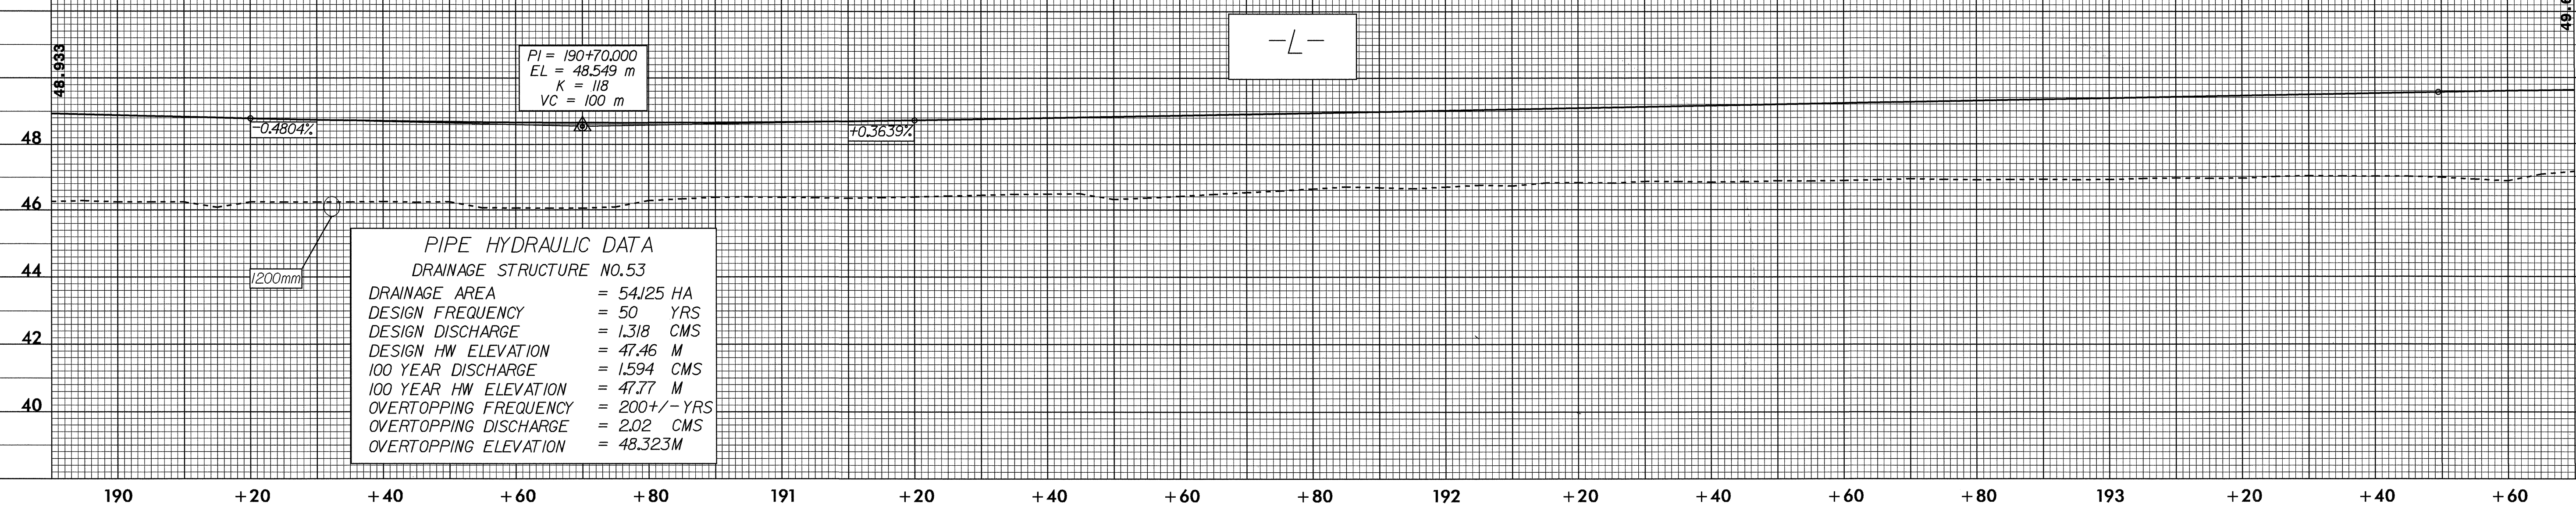

23-FEB-2004 13:48
T:\sm11 AT 10262044