
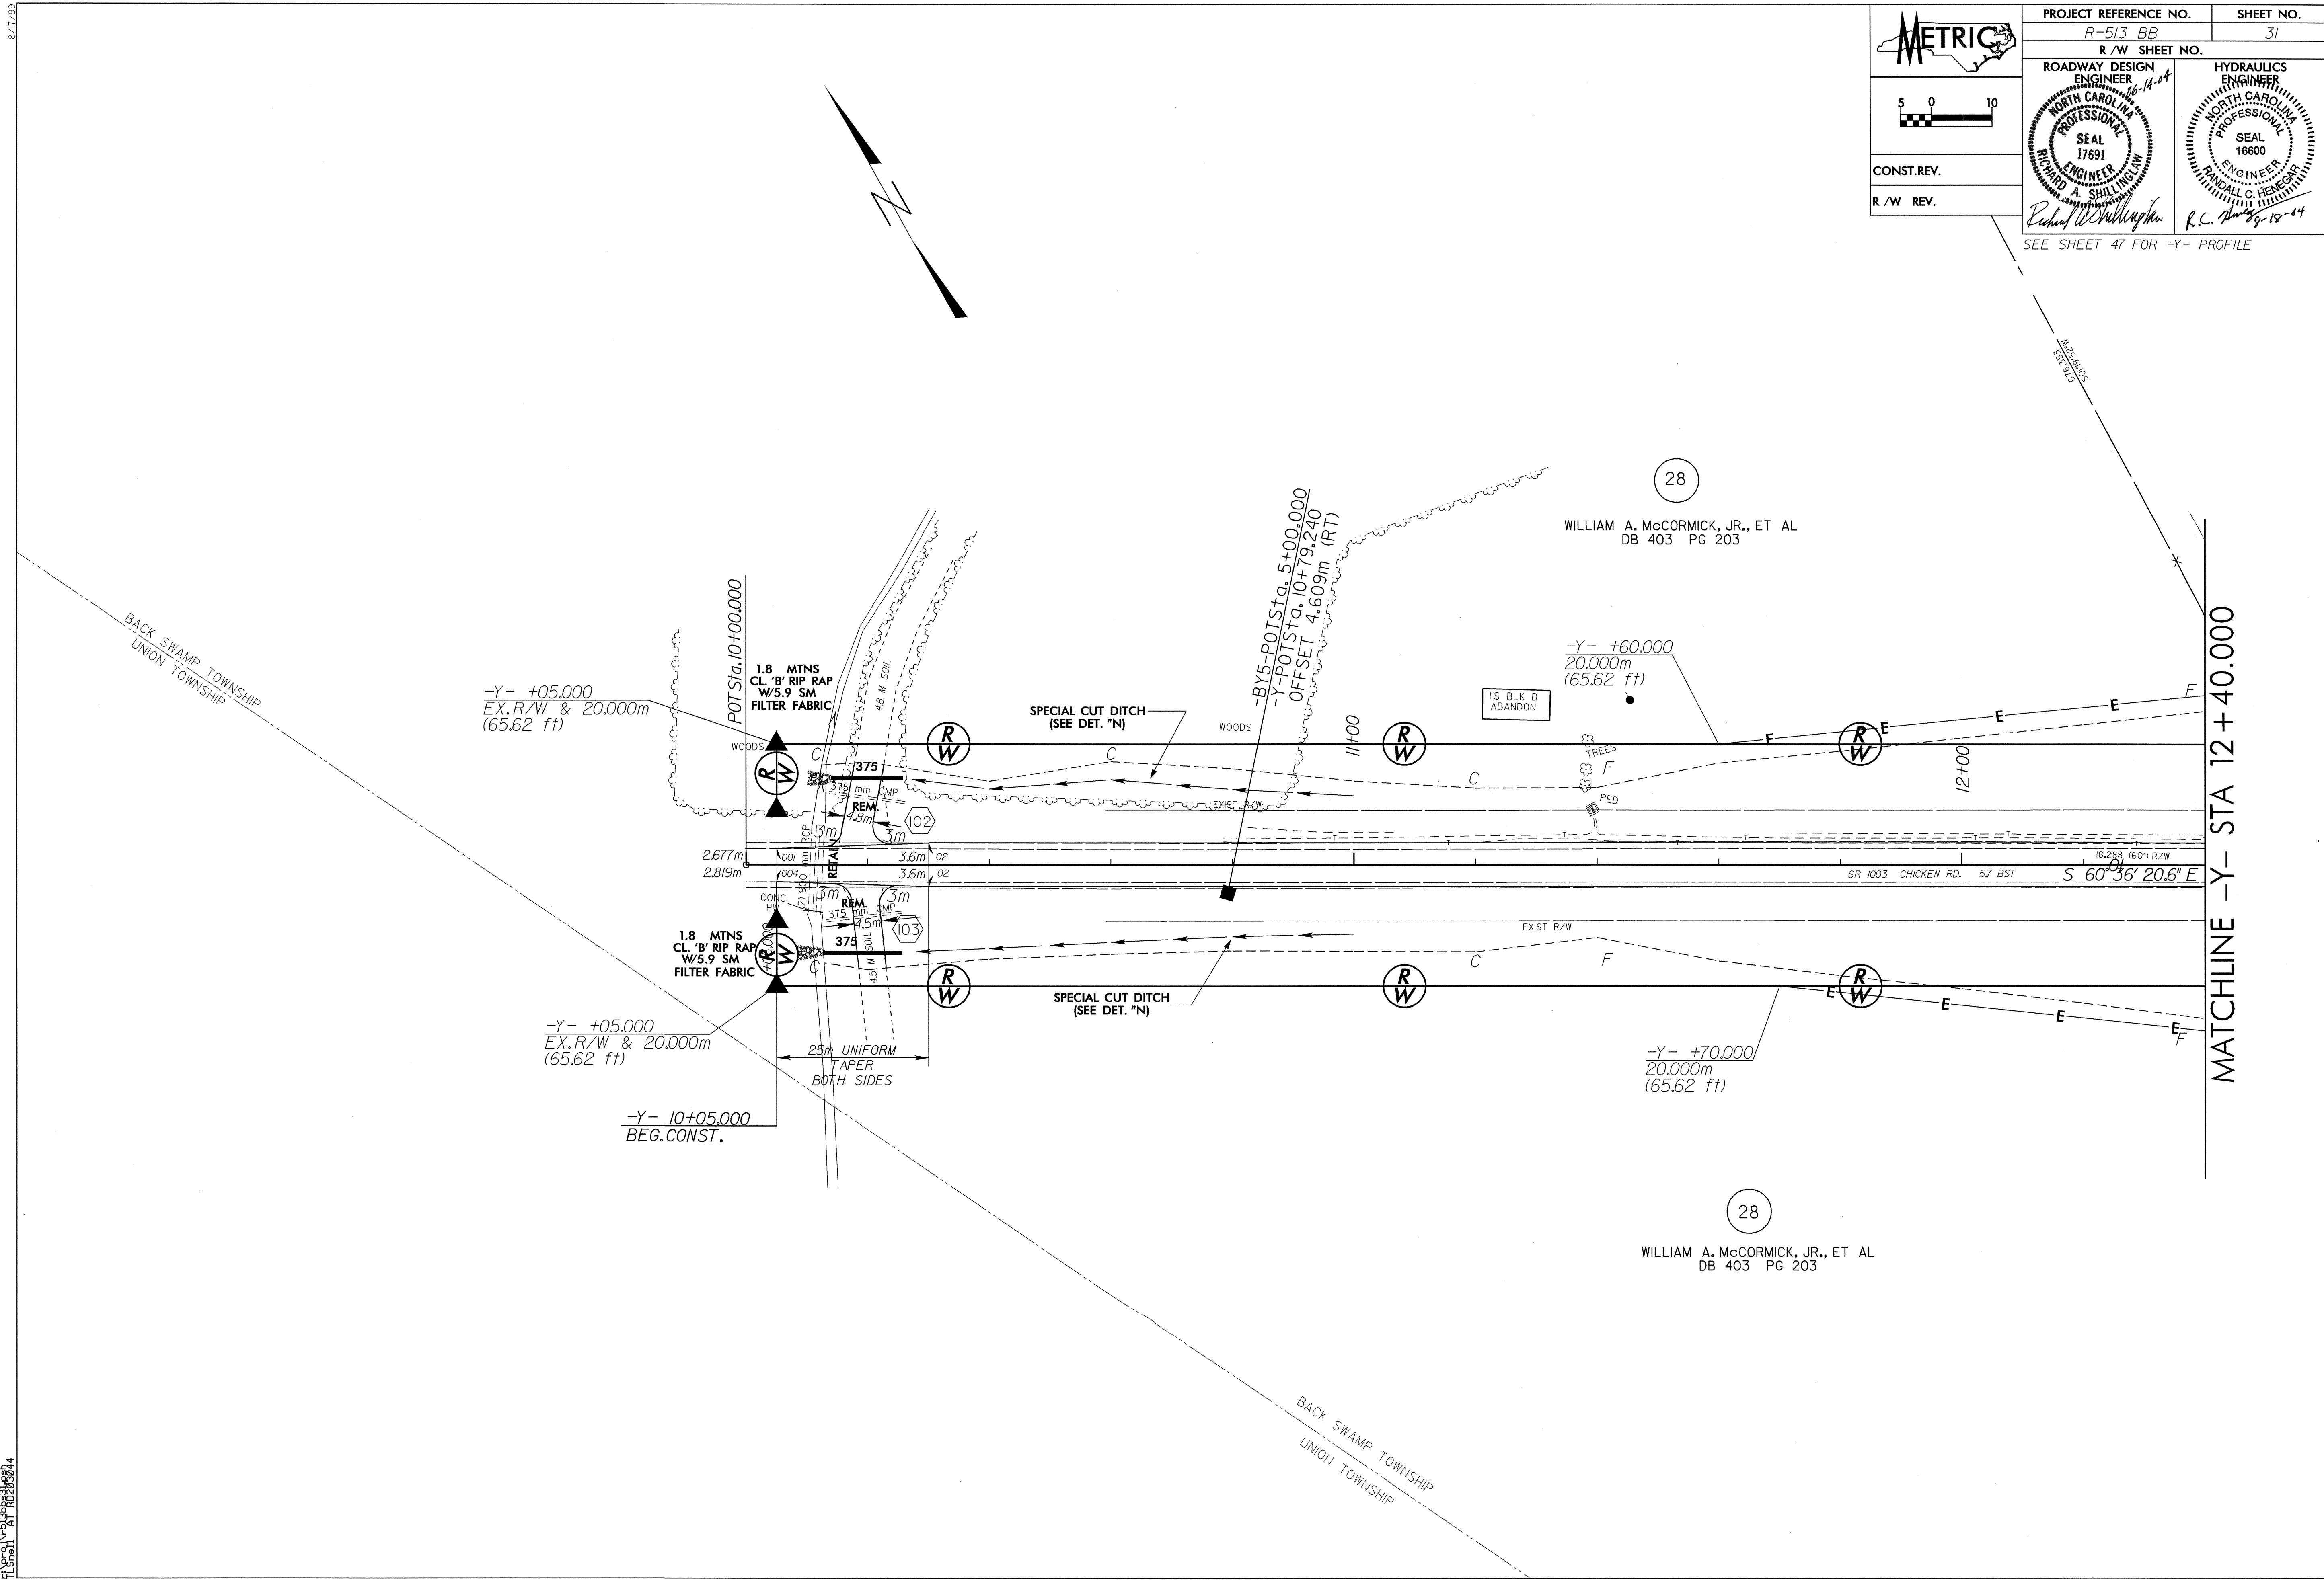
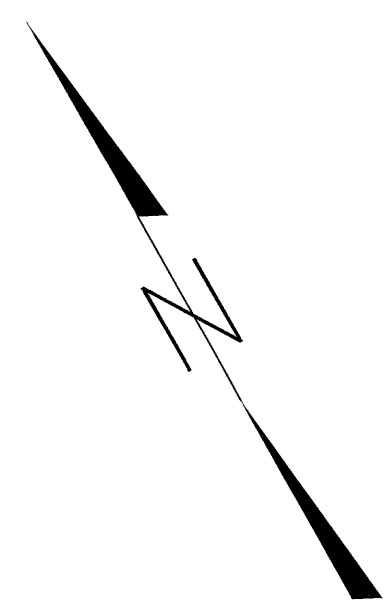


CONST. REV.  
R / W REV.

PROJECT REFERENCE NO. R-513 BB	SHEET NO. 31
R / W SHEET NO.	
ROADWAY DESIGN ENGINEER NORTH CAROLINA PROFESSIONAL SEAL 17691 RICHARD A. SHILLING	HYDRAULICS ENGINEER NORTH CAROLINA PROFESSIONAL SEAL 16600 RANDALL C. HENEGAR

SEE SHEET 47 FOR -Y- PROFILE

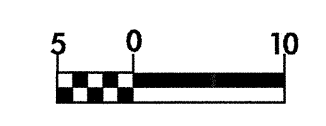

MATCHLINE -Y- STA 12+40.000

28  
WILLIAM A. McCORMICK, JR., ET AL  
DB 403 PG 203

28  
WILLIAM A. McCORMICK, JR., ET AL  
DB 403 PG 203

BACK SWAMP TOWNSHIP  
UNION TOWNSHIP

BACK SWAMP TOWNSHIP  
UNION TOWNSHIP

8/17/93

14-JUN-2004 08:02  
FLS:rcv\rs\102282824