
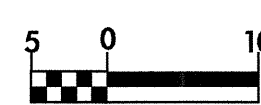
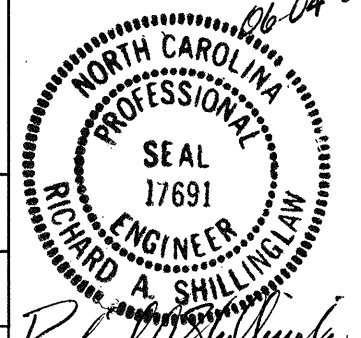
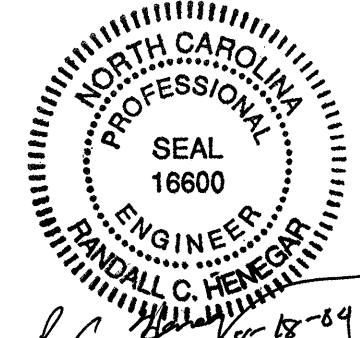



8/17/09

  CONST.REV.	PROJECT REFERENCE NO.	SHEET NO.
	R-513 BB	25
R/W REV.	R/W SHEET NO.	
	ROADWAY DESIGN ENGINEER	HYDRAULICS ENGINEER
		
	SEE SHEET 42 & 43 FOR -L- PROFILE	

31  
 JOHN W. BRADLEY, JR.  
 DB 507 PG 46

MATCHLINE -L- STA 227 + 80.000

MATCHLINE -L- STA 231 + 20.000

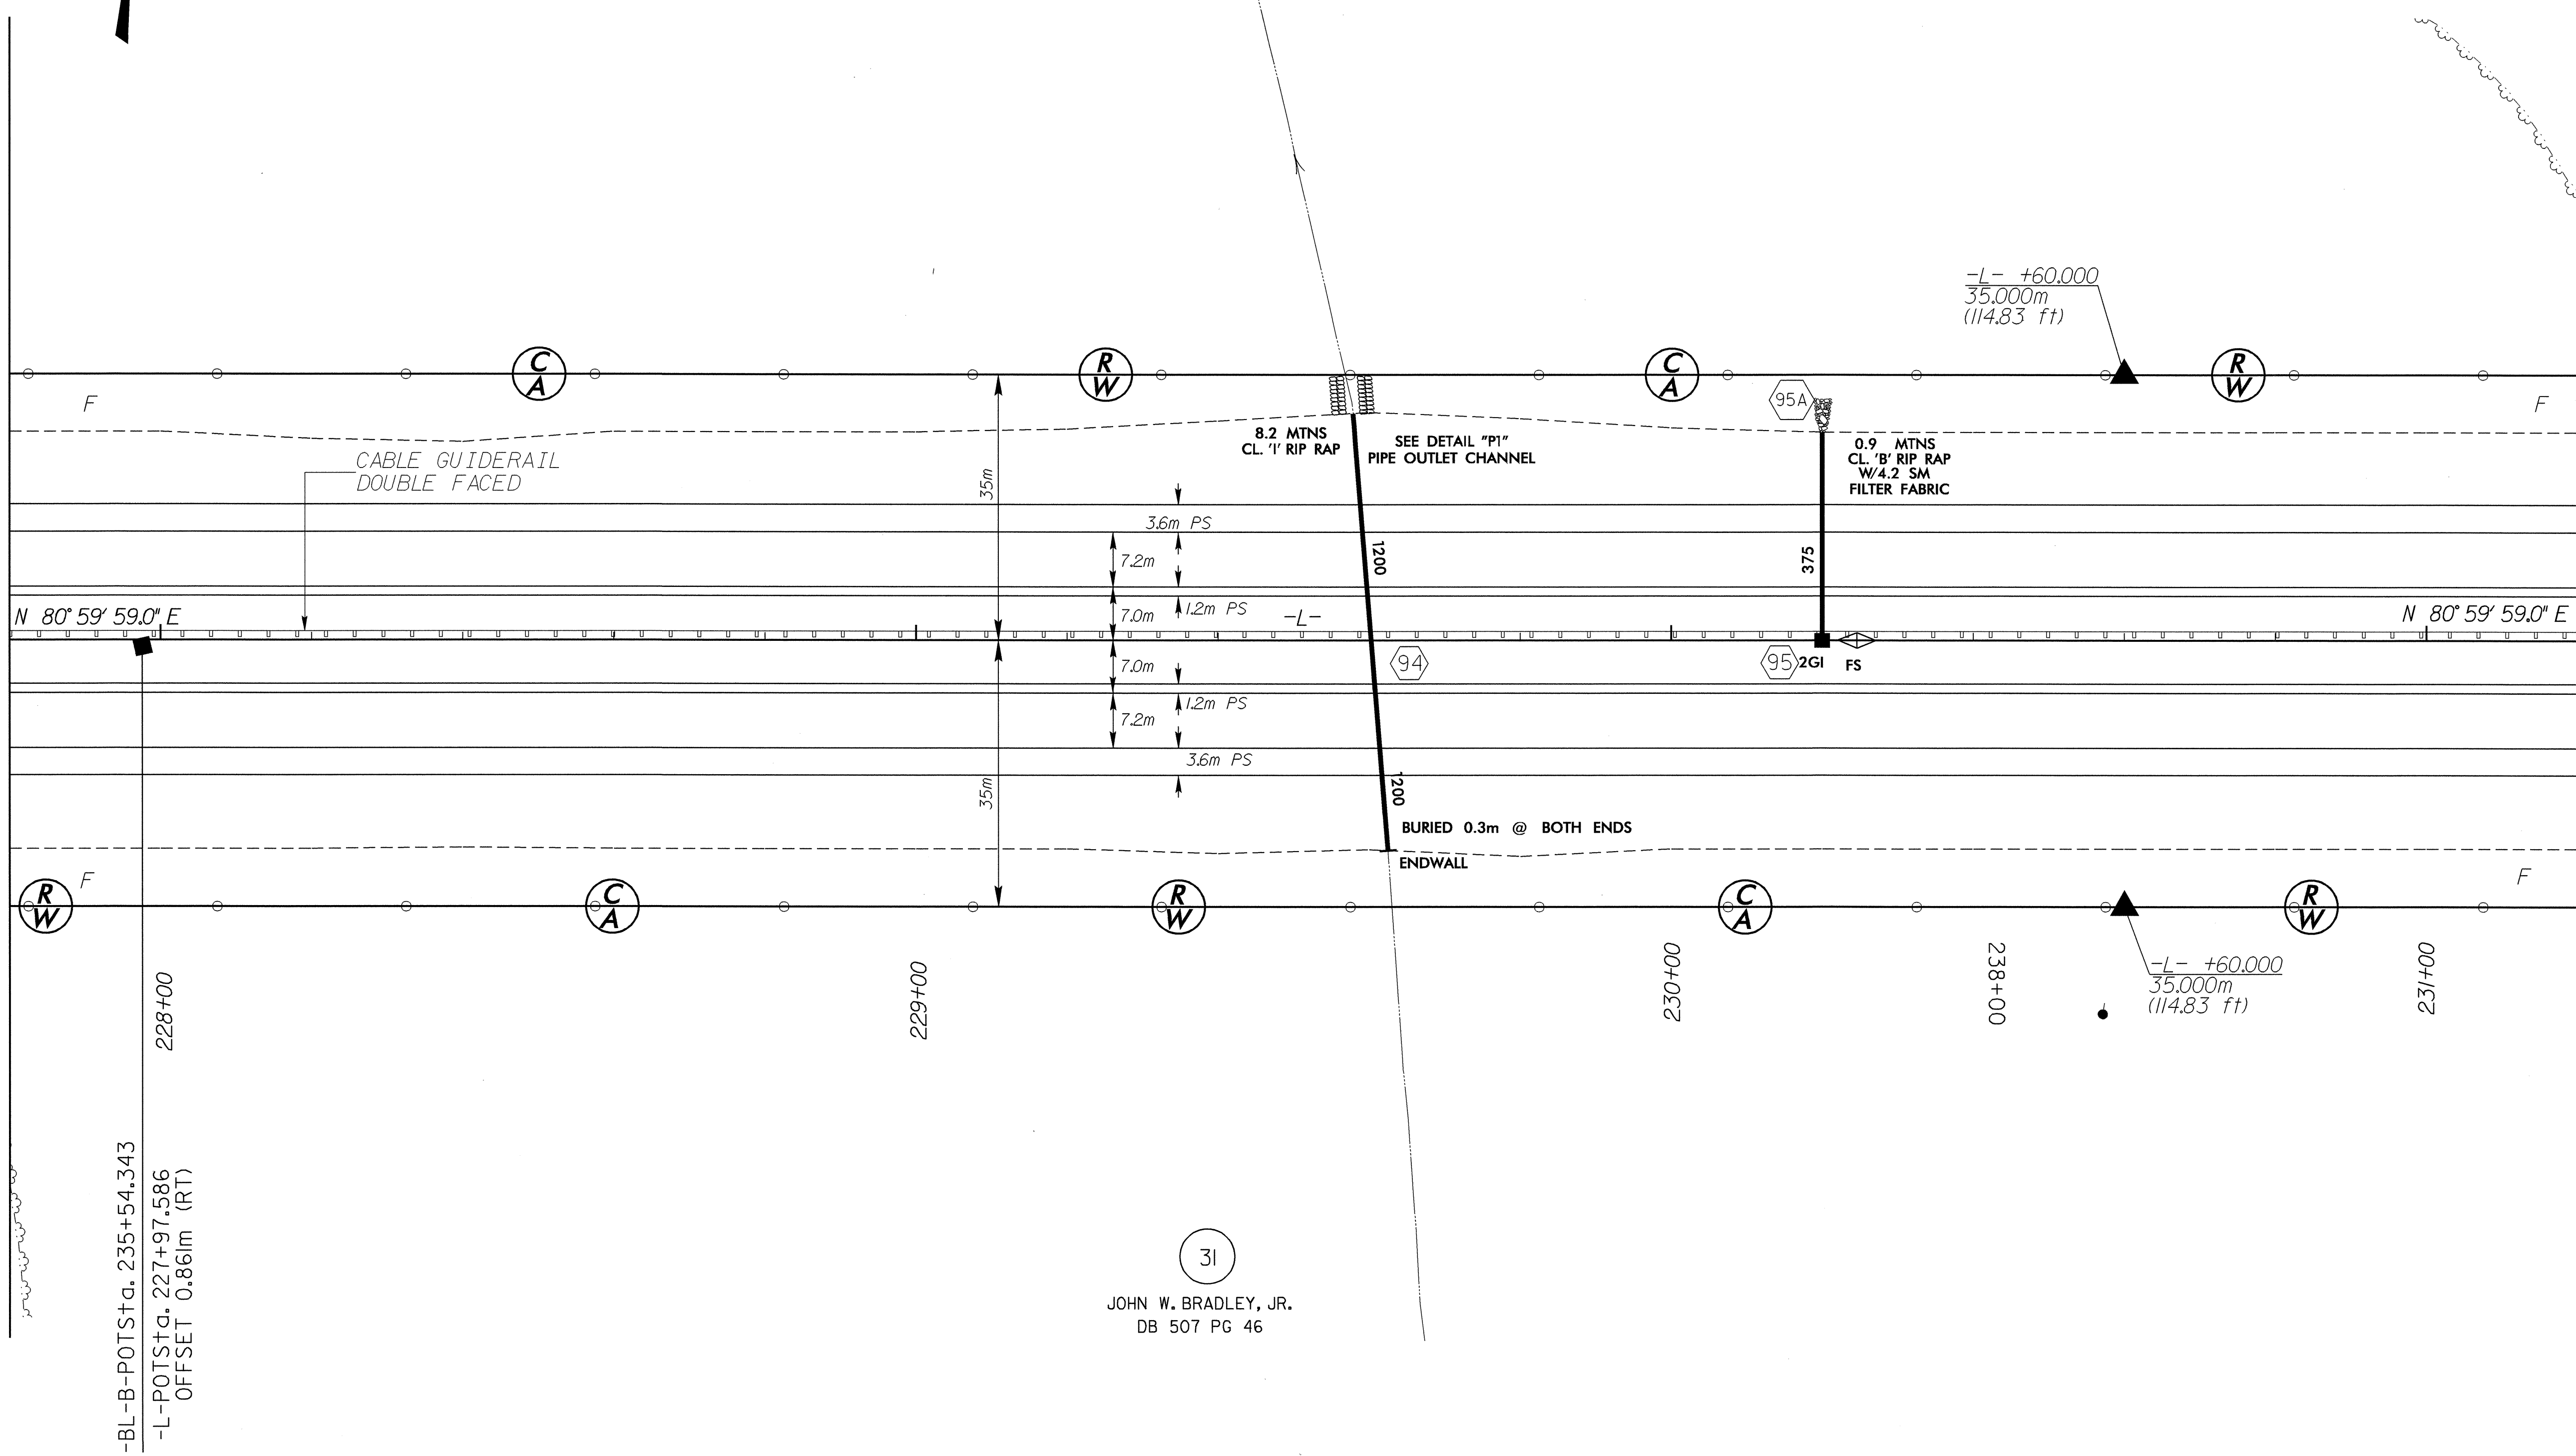

-BL-B-POTS + a. 235 + 54.343  
 -L-POTS + a. 227 + 97.586  
 OFFSET 0.861m (RT)

31  
 JOHN W. BRADLEY, JR.  
 DB 507 PG 46

27-FEB-2004 15:39  
 T:\proj\093032\200904.dwg  
 AT RD22824